


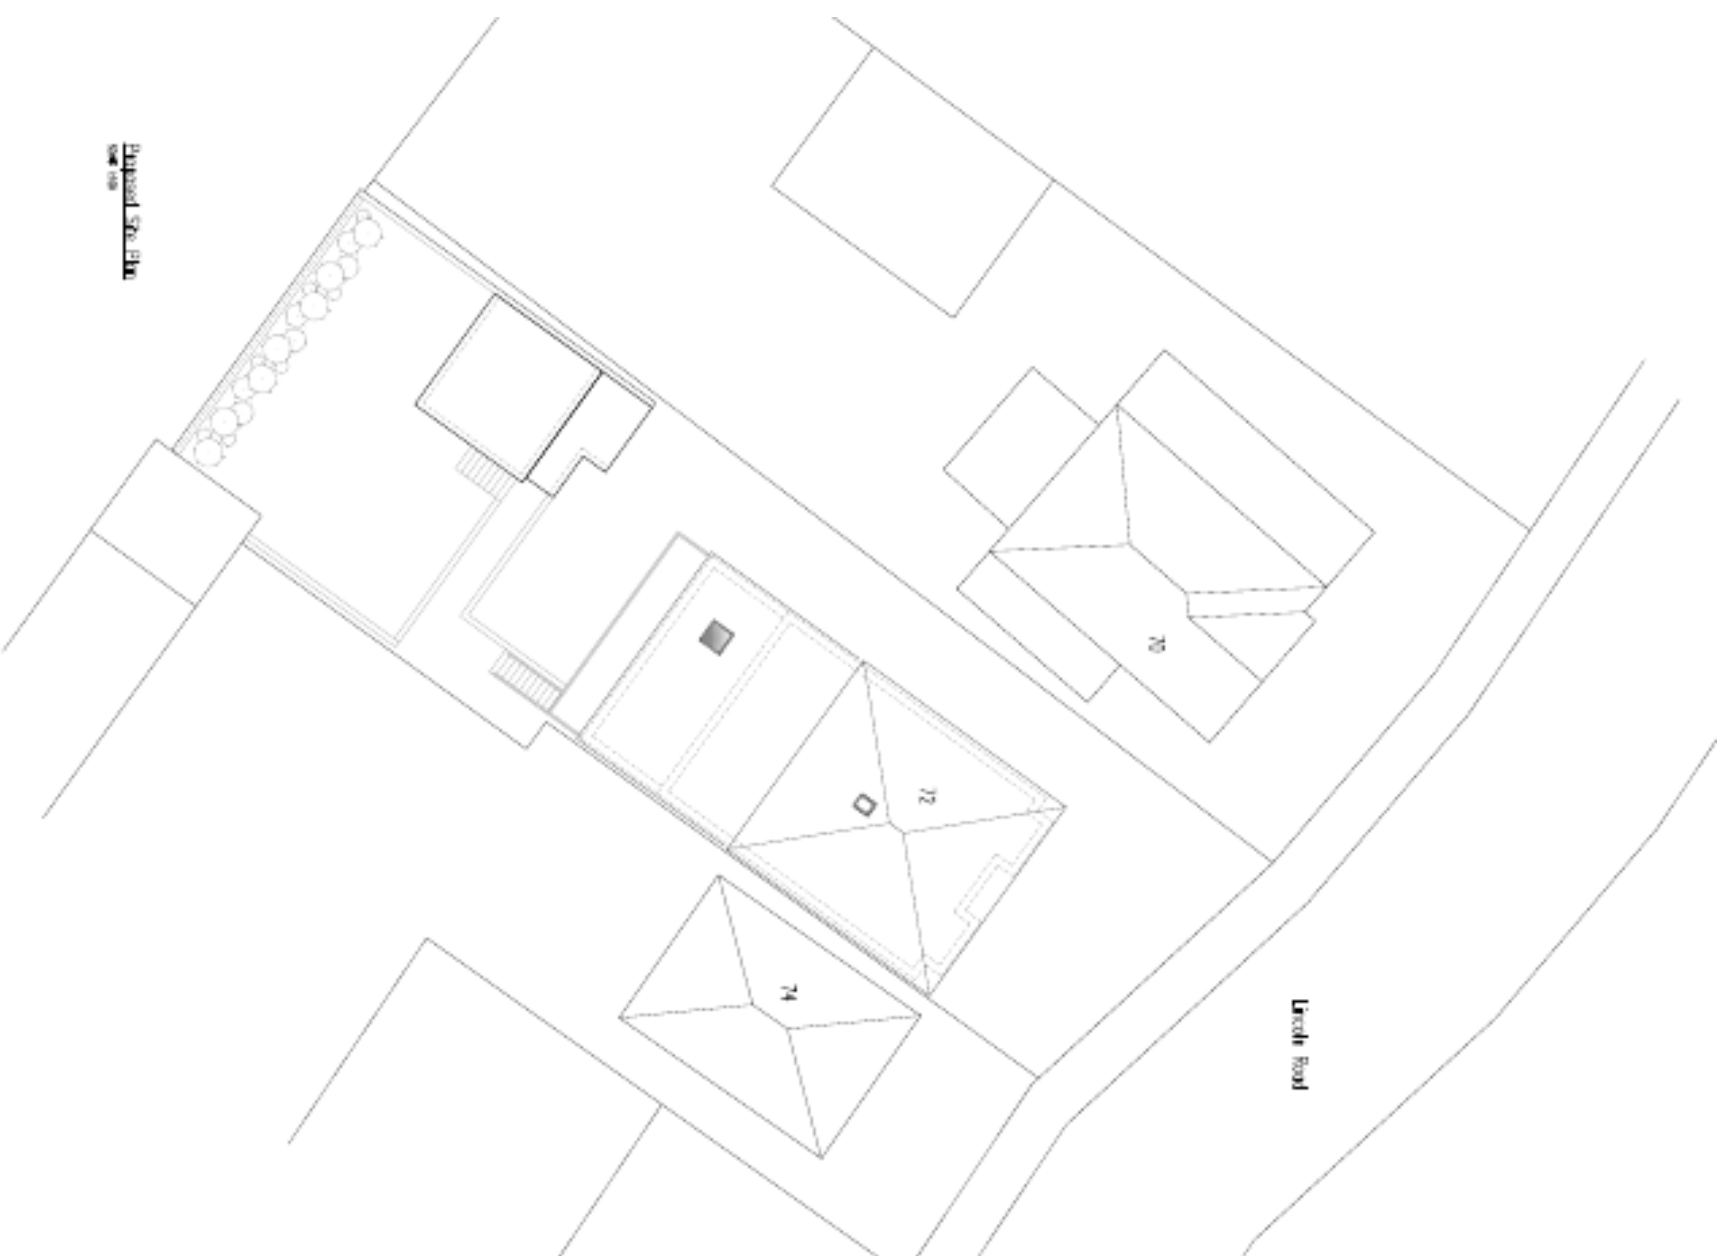

Proposed Site Plan
Scale: 1" = 10'

