NOTES

1 The contents of this drawing are copyright.

2 Do not scale. Figured dimensions only to be used.


3 Contractors must verify all dimensions and report any discrepancies before putting work in hand or making any shop drawings.

4 All flat roofs to be fitted with a man safe system.


5 Please note a domestic sprinkler system maybe required

6 Fixed shut fire safety glass windows may be required where windows are in close proximity to boundaries (subject to building regulations)

LEGEND

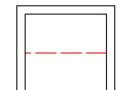

EXISTING STRUCTURE TO BE DEMOLISHED

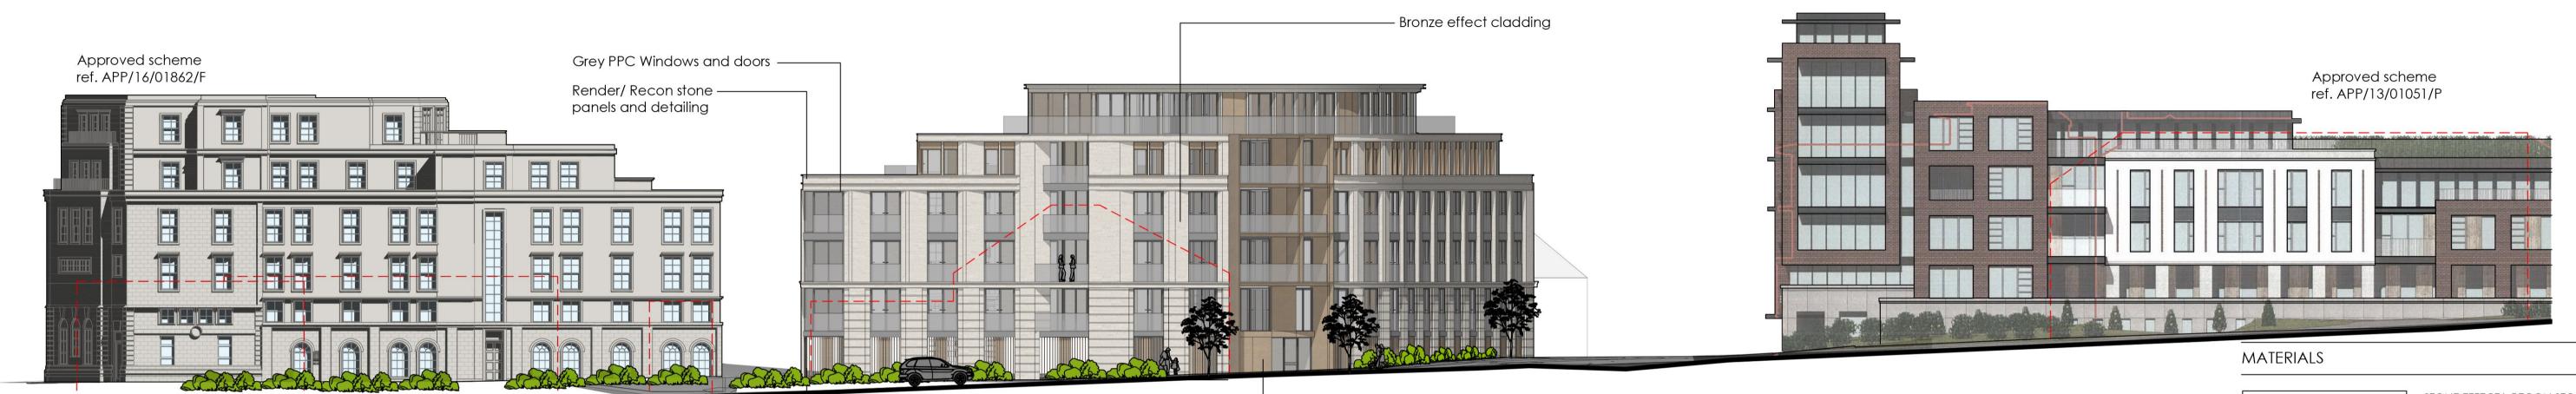

— Interpretation Panel



Stone effect cladding —

PROPOSED EAST STREET SCENE (NORTH ROAD)
(FOR INDICATIVE PURPOSES ONLY)
SCALE 1:200

PROPOSED SOUTH STREET SCENE (COMMERCIAL ROAD)

(FOR INDICATIVE PURPOSES ONLY)

SCALE 1:200



STONE EFFECT/ RECONSTONE RASE



RENDER/ RECON STONE PANELS AND DETAILING



LIGHT BRONZE/ BRASS EFFECT CLADDING

Α.	Planners Comments	17.07.20	AE
No.	Revision.	date	by

PROPOSED DEVELOPMENT
THE SLOOP, 5 COMMERCIAL ROAD
POOLE
DORSET
BH14 0HU

PROPOSED ELEVATIONS SHEET 1

/ 100/ 2 0 1						\vdash			
9156/204									
			Α.						
date	FEBRUARY 2019		drawn AE						
scale	AS SHOWN @ A1		checked						
	61 MILL HARM IN CARGANGHINA DINE MALINE SE DE								_

ARC Architecture Itd.

Chapel Studios, 14 Purewell, Christchurch, Dorset, BH23 1EP

Tel: +44 (0)1202 479919
E-mail: enquiries@andersrobertscheer.co.uk
Web: www.andersrobertscheer.co.uk



10m @ 1:100