


PROPOSED ( FRONT ) SOUTH WEST ELEVATION  
SCALE 1:100




PROPOSED ( SIDE ) SOUTH EAST ELEVATION  
SCALE 1:100

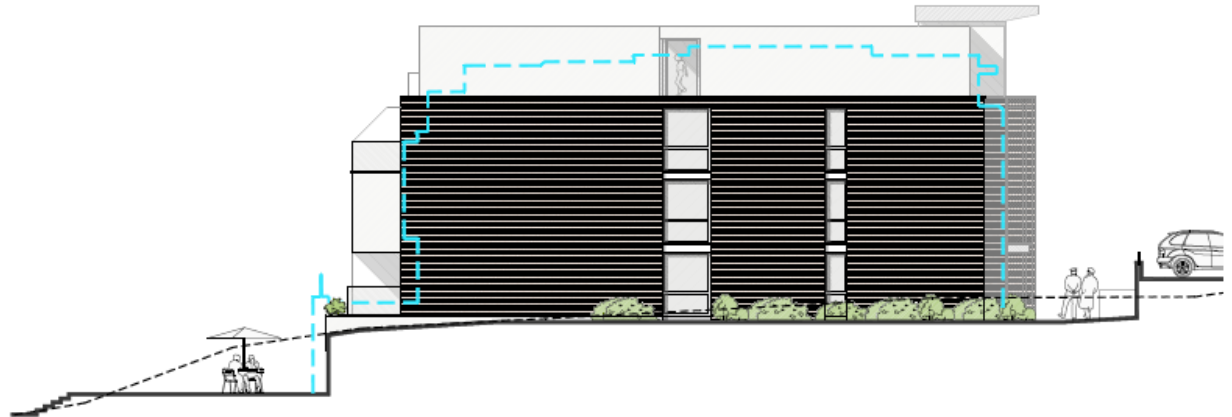


PROPOSED ( REAR ) NORTH EAST ELEVATION  
SCALE 1:100




PROPOSED ( SIDE ) NORTH WEST ELEVATION  
SCALE 1:100

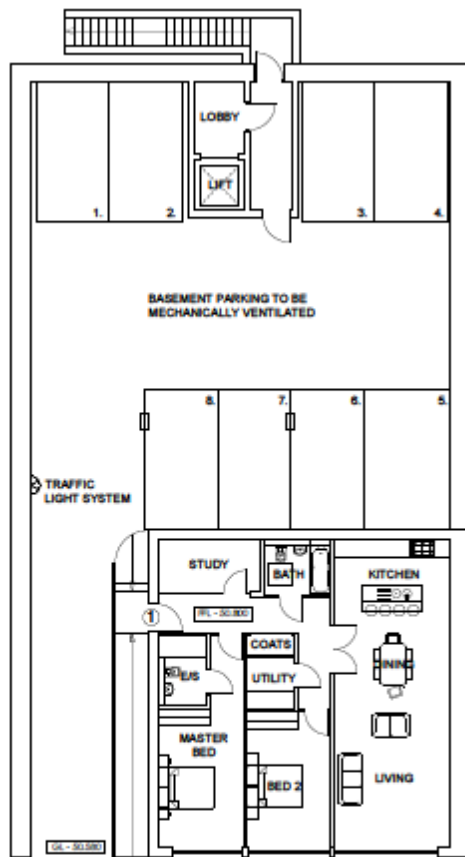


PROPOSED LOWER  
GROUND FLOOR PLAN  
SCALE 1:100

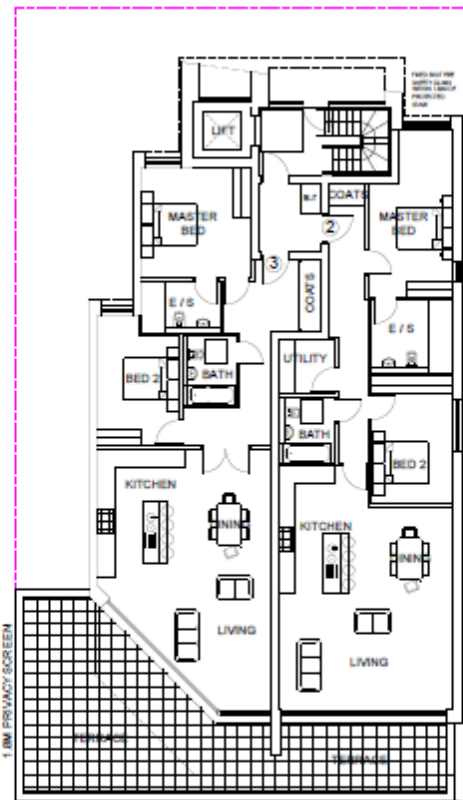

PROPOSED UPPER  
GROUND FLOOR  
PLAN  
SCALE 1:100

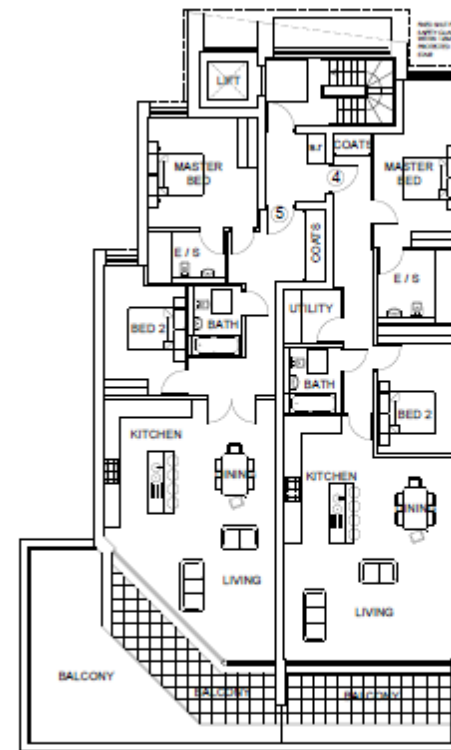


PROPOSED FIRST  
FLOOR PLAN  
SCALE 1:100

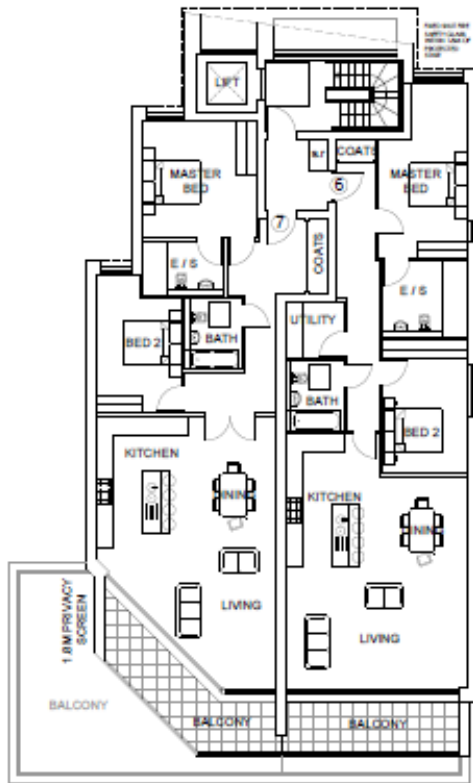


PROPOSED SECOND  
FLOOR PLAN  
SCALE 1:100




PROPOSED THIRD  
FLOOR PLAN  
SCALE 1:100

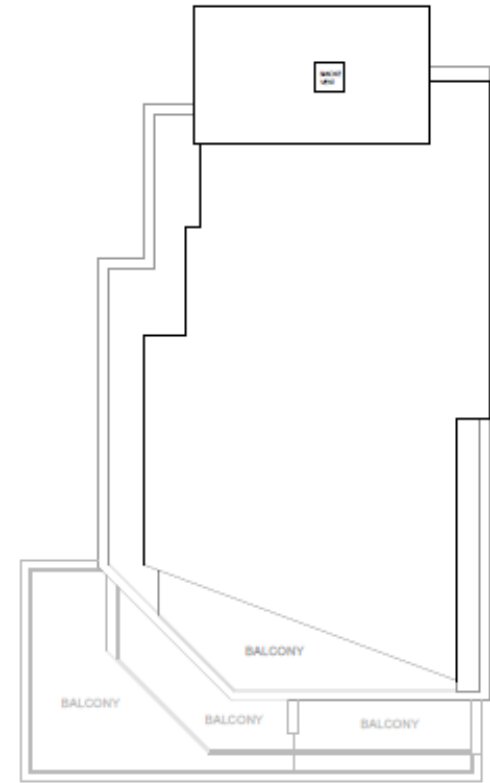

PROPOSED ROOF  
PLAN  
SCALE 1:100

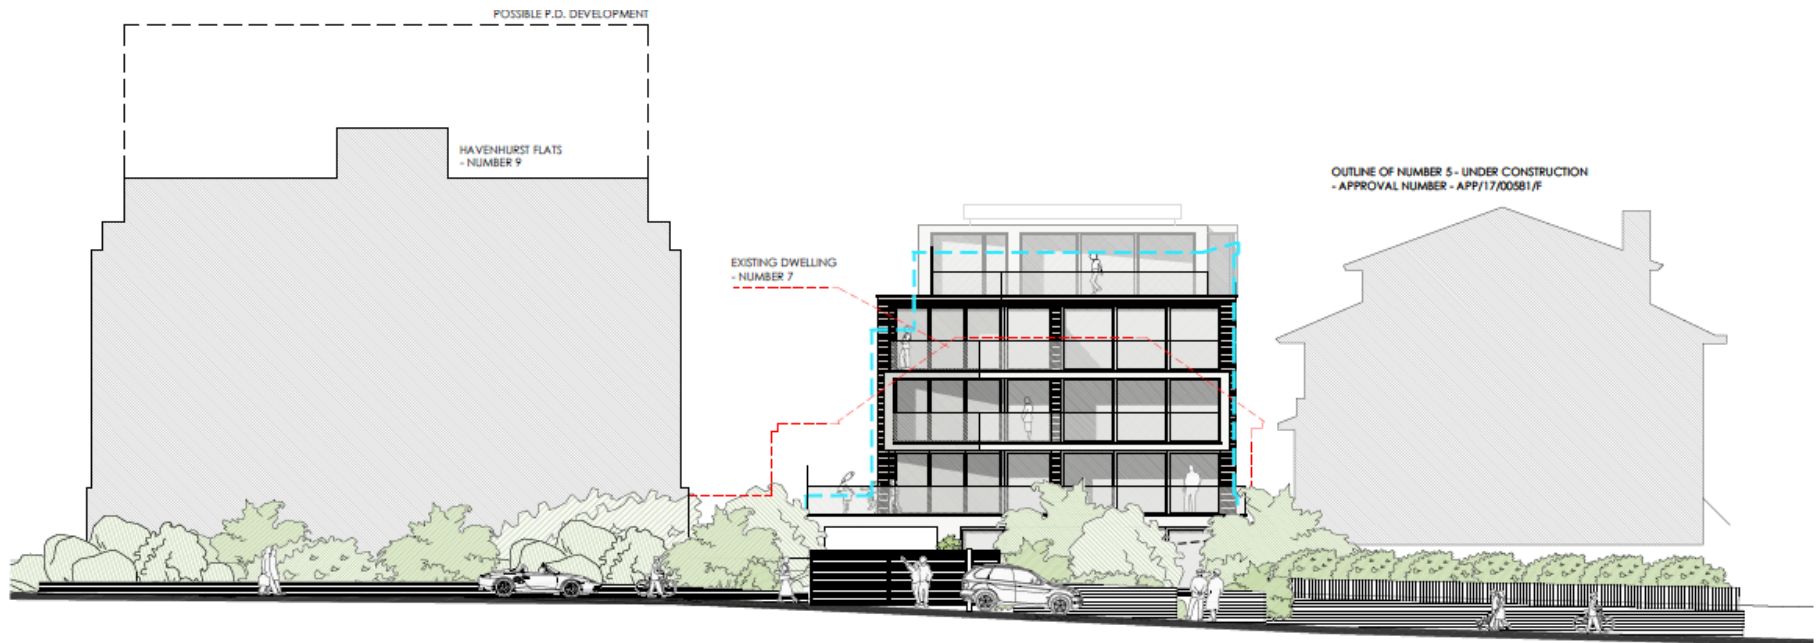

PROPOSED STREET SCENE ( INDICATIVE ONLY )  
 SCALE 1:100  
 BASED ON TOPO / PREVIOUS APPROVAL INFORMATION

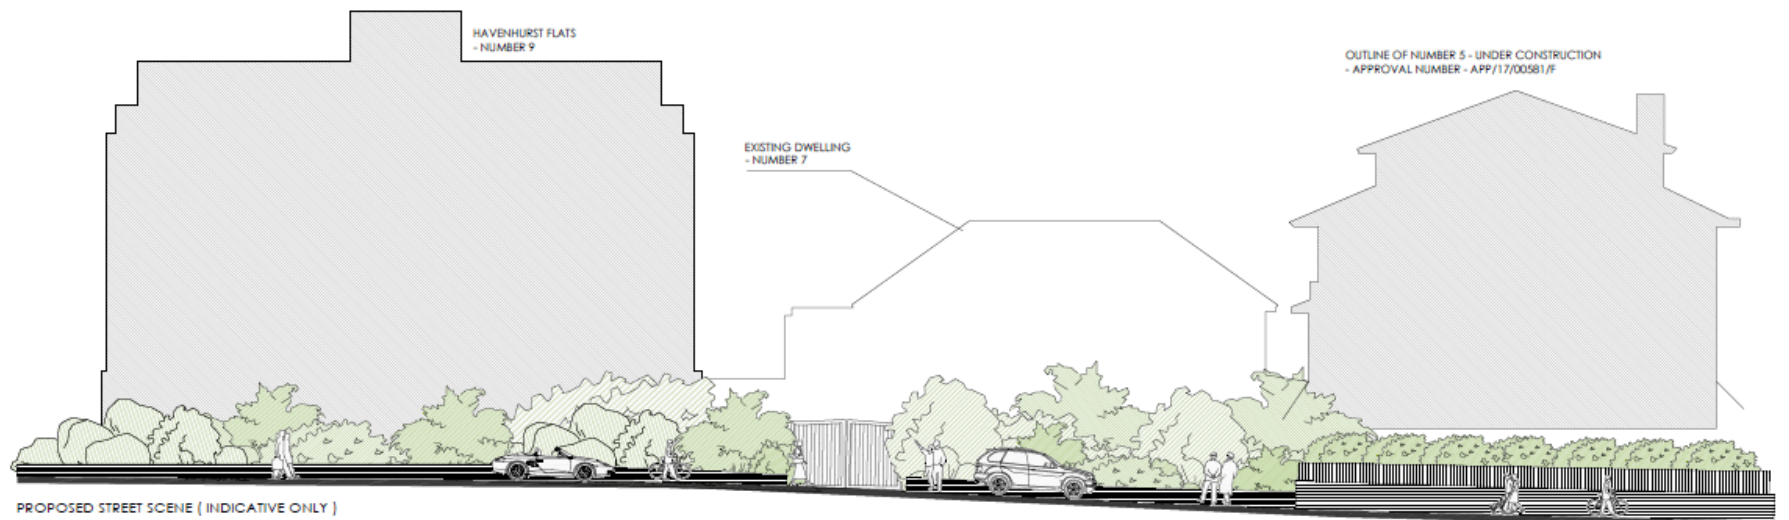

PROPOSED STREET SCENE ( INDICATIVE ONLY )

