


Notes

Scaled dimension are not to be used for construction  
Contractor to check all dimensions and report omissions and errors to the Architect

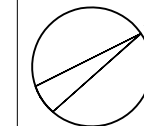

Land uses in adjacent sites

1 Tringham House		
	m <sup>2</sup>	%
Parking & Roads	4623	52
Buildings	981	11
Soft Landscaping	3351	37
<b>Total Site Area</b>	<b>8955</b>	<b>100</b>

2 Everdene House		
	m <sup>2</sup>	%
Parking & Roads	4436	62
Buildings	754	10
Soft Landscaping	1981	28
<b>Total Site Area</b>	<b>7171</b>	<b>100</b>

3 Village Hotel		
	m <sup>2</sup>	%
Parking & Roads	10942	67
Buildings	2578	16
Soft Landscaping	2721	17
<b>Total Site Area</b>	<b>16241</b>	<b>100</b>

4 Tesco Superstore		
	m <sup>2</sup>	%
Parking & Roads	21233	51
Buildings	9729	23
Soft Landscaping	10766	26
<b>Total Site Area</b>	<b>41728</b>	<b>100</b>

5 Lok'n Store		
	m <sup>2</sup>	%
Parking & Roads	2306	35
Buildings	2352	36
Soft Landscaping	1856	29
<b>Total Site Area</b>	<b>6514</b>	<b>100</b>

S2	P3	21/08/20	Building footprint and data updated
S2	P2	15/01/20	Building footprint and data updated
PL	P1	17/07/19	PLANNING ISSUE
STATUS	REV	DATE	

Forum Architecture Ltd  
Studio 52, Basepoint  
Andersons Road  
Southampton, Hampshire  
SO14 5FE  
tel: 023 8068 2095

**FORUM**  
architecture

www.forumarchitecture.co.uk


CLIENT  
**Lok'nStore Limited**

PROJECT  
**New Lok'nStore Facility - Land at Wessex Field  
Castle Lane East, Bournemouth**

DRAWING TITLE  
**Land Uses in Adjacent Sites**

DRAWING STATUS <b>PL_PLANNING</b>	DWN BY JL	ORIGINATOR No. 18019
	CHK BY TG	SCALE 1:2000 @A3

PROJECT | ORIGINATOR | ZONE | LEVEL | TYPE | ROLE | CLASSIFICATION | NUMBER | REVISION  
**CLE-FORUM-00-XX-DR-A-XX-P110** **P3**

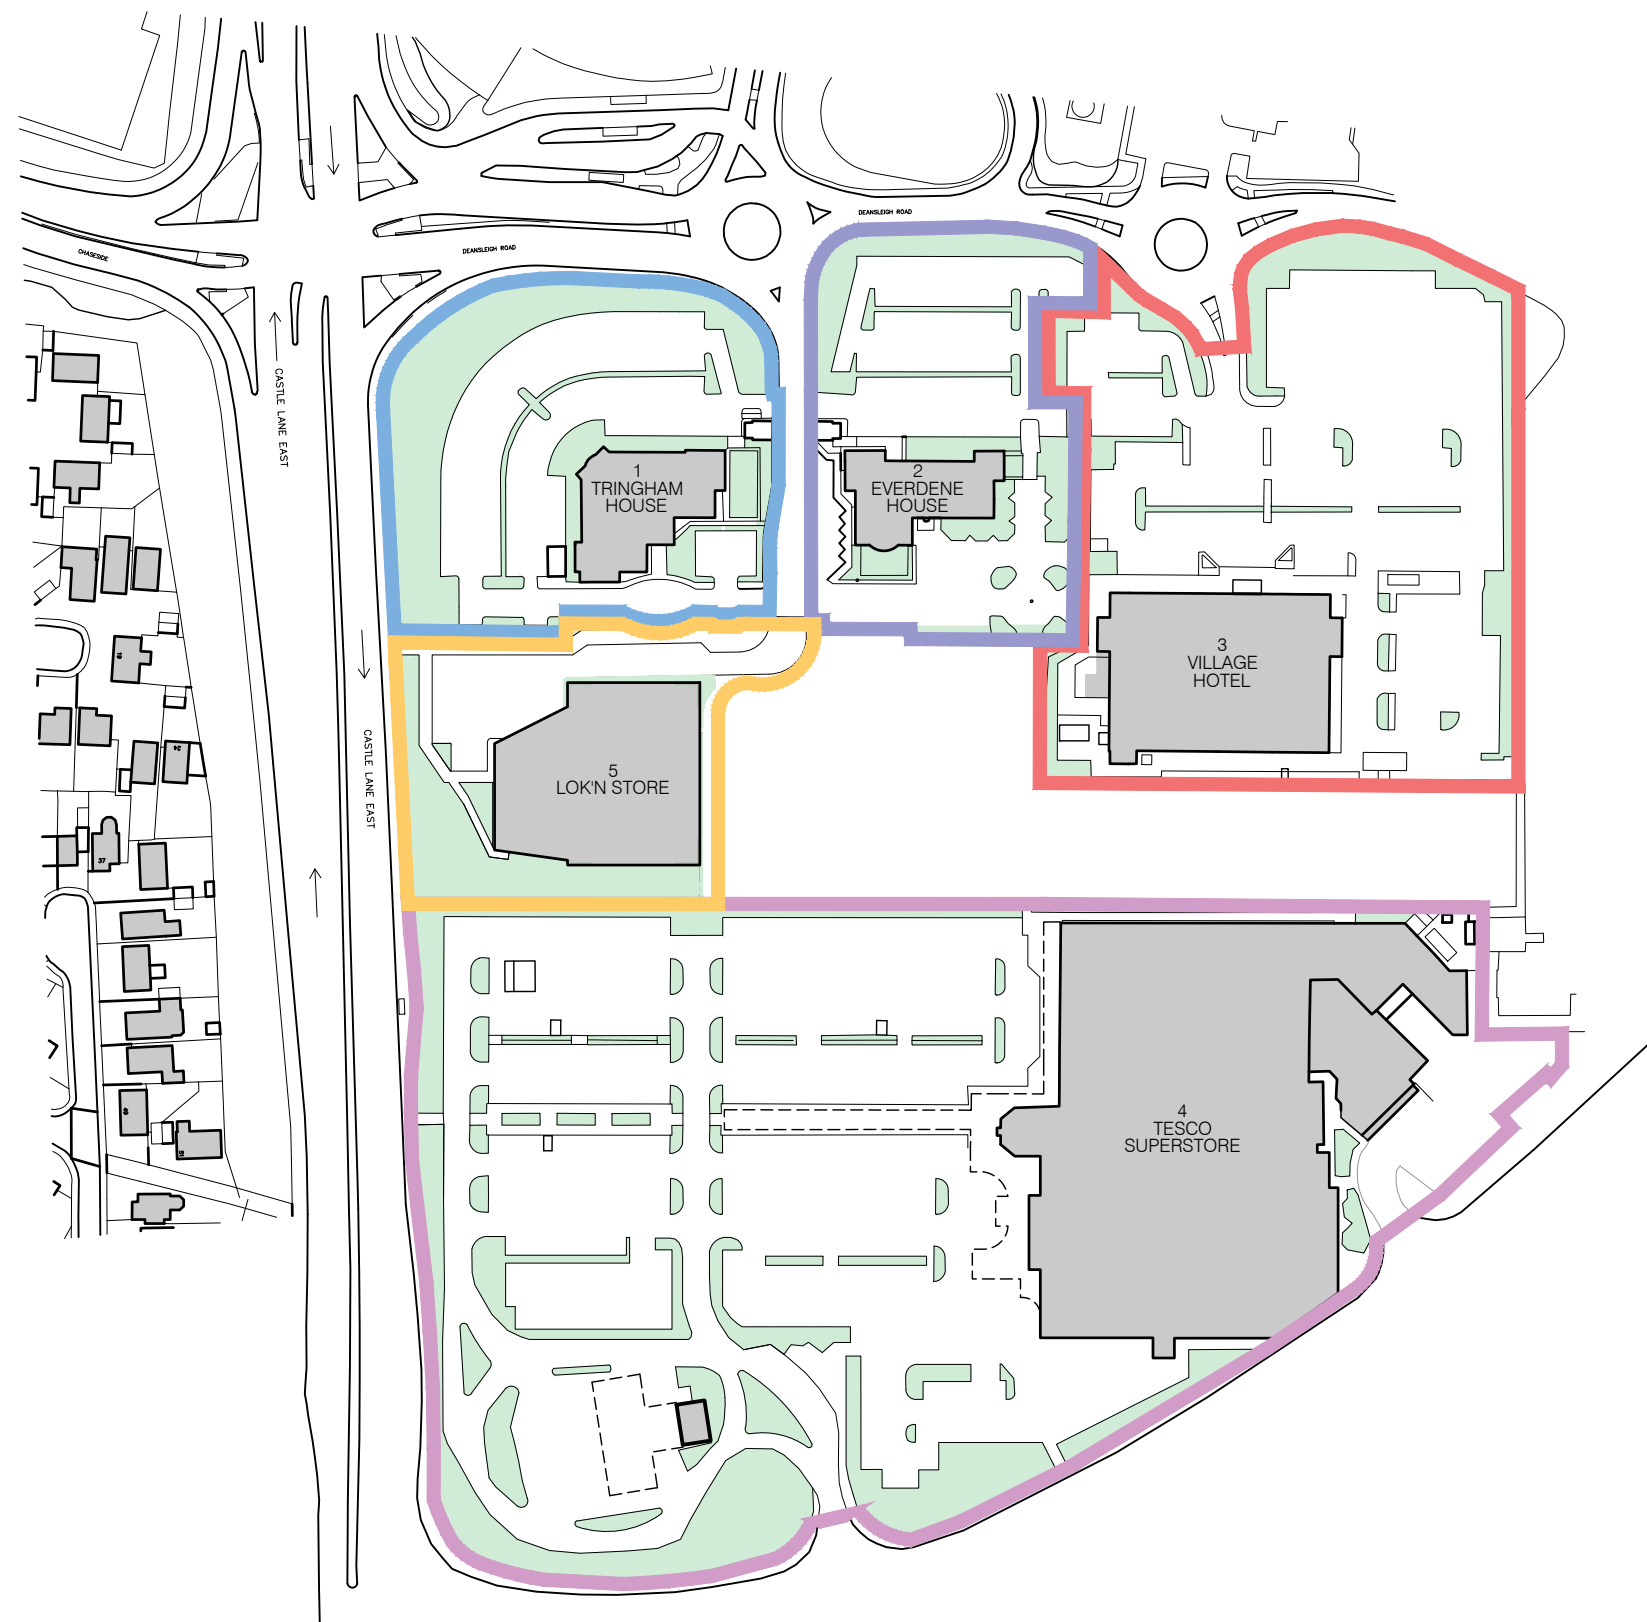

Scale Bar 1:2000