

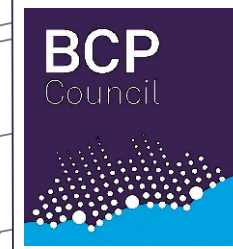
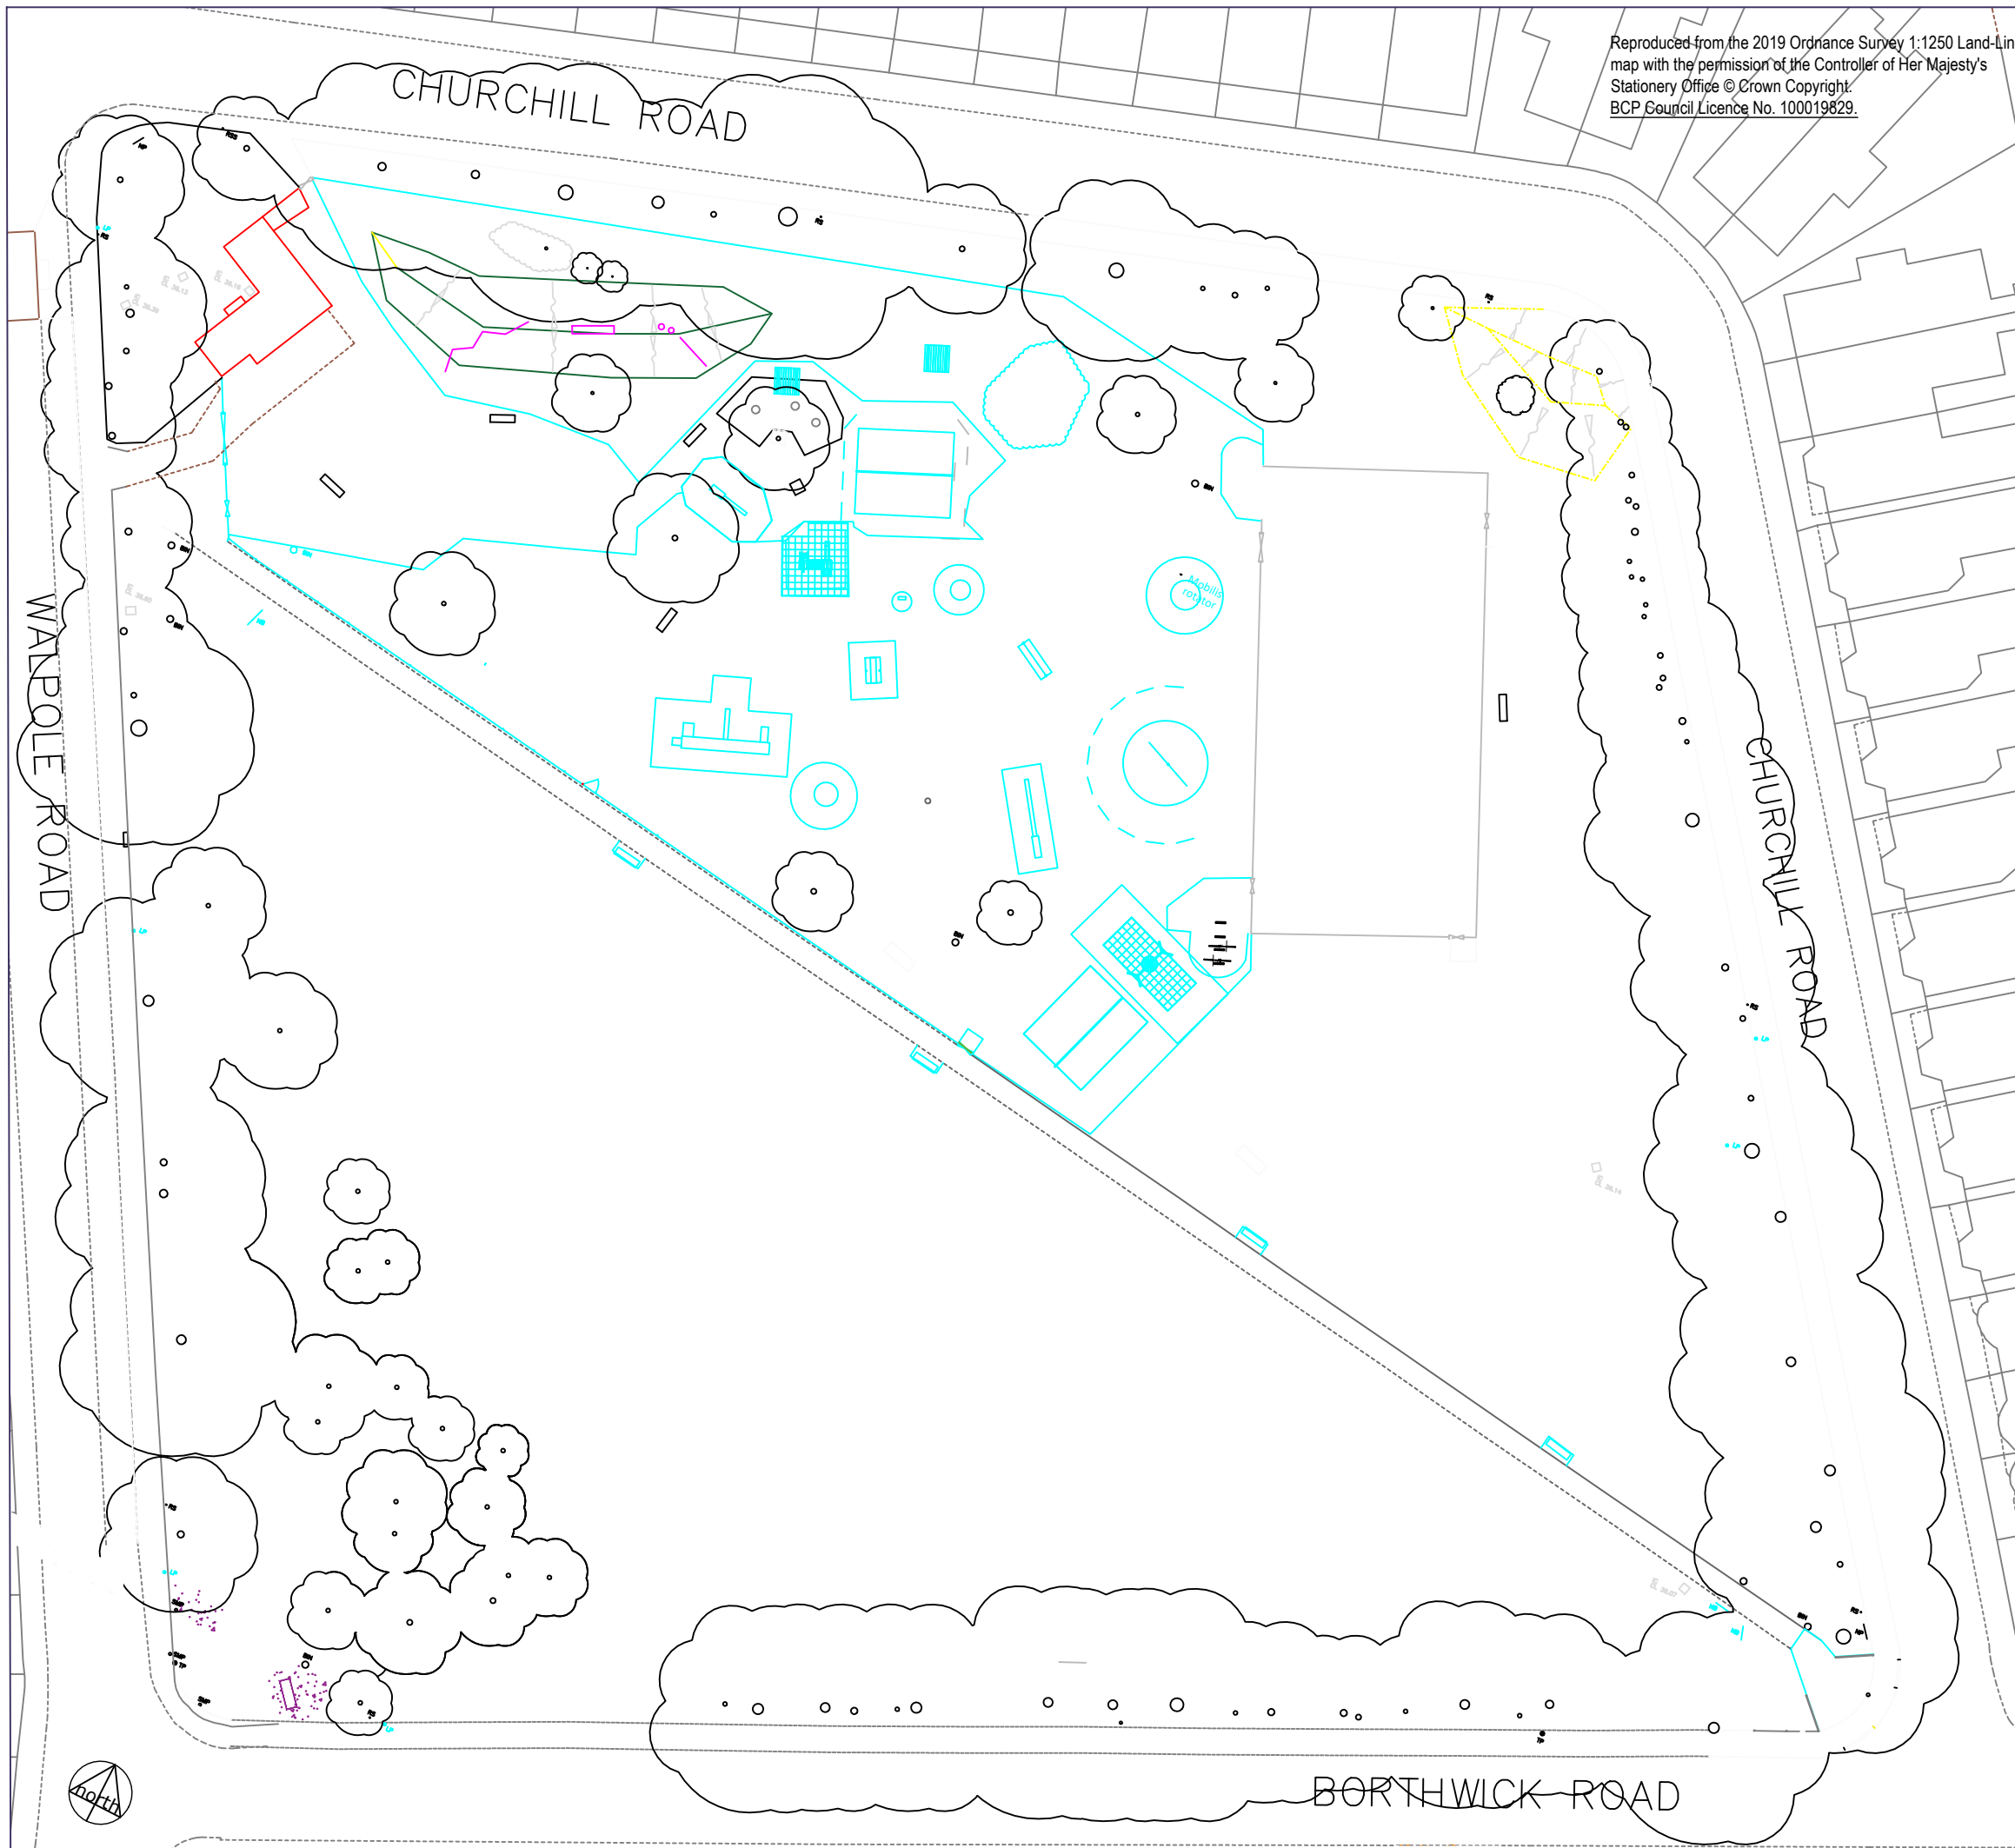


Reproduced from the 2019 Ordnance Survey 1:1250 Land-Line map with the permission of the Controller of Her Majesty's Stationary Office © Crown Copyright. BCP Council Licence No. 100019829.

-  Existing building to demolish
-  Existing play equipment for refurbishment



BCP Council
Environment, Parks

Director: L. Austin

Rev		DRAWN BY	DATE
PROJECT CHURCHILL_GARDENS			
DRAWING TITLE EXISTING_SITUATION			
SCALE AT A3 1:500	DATE 07.07.2020	DRAWN BY JVB	CHECKED BY JVB
PROJECT NO CG	DRAWING NUMBER WR14	REVISION	