


TM
Approver


Rev	Date	Note	By
P01	09/09/2020	Initial Issue	LC

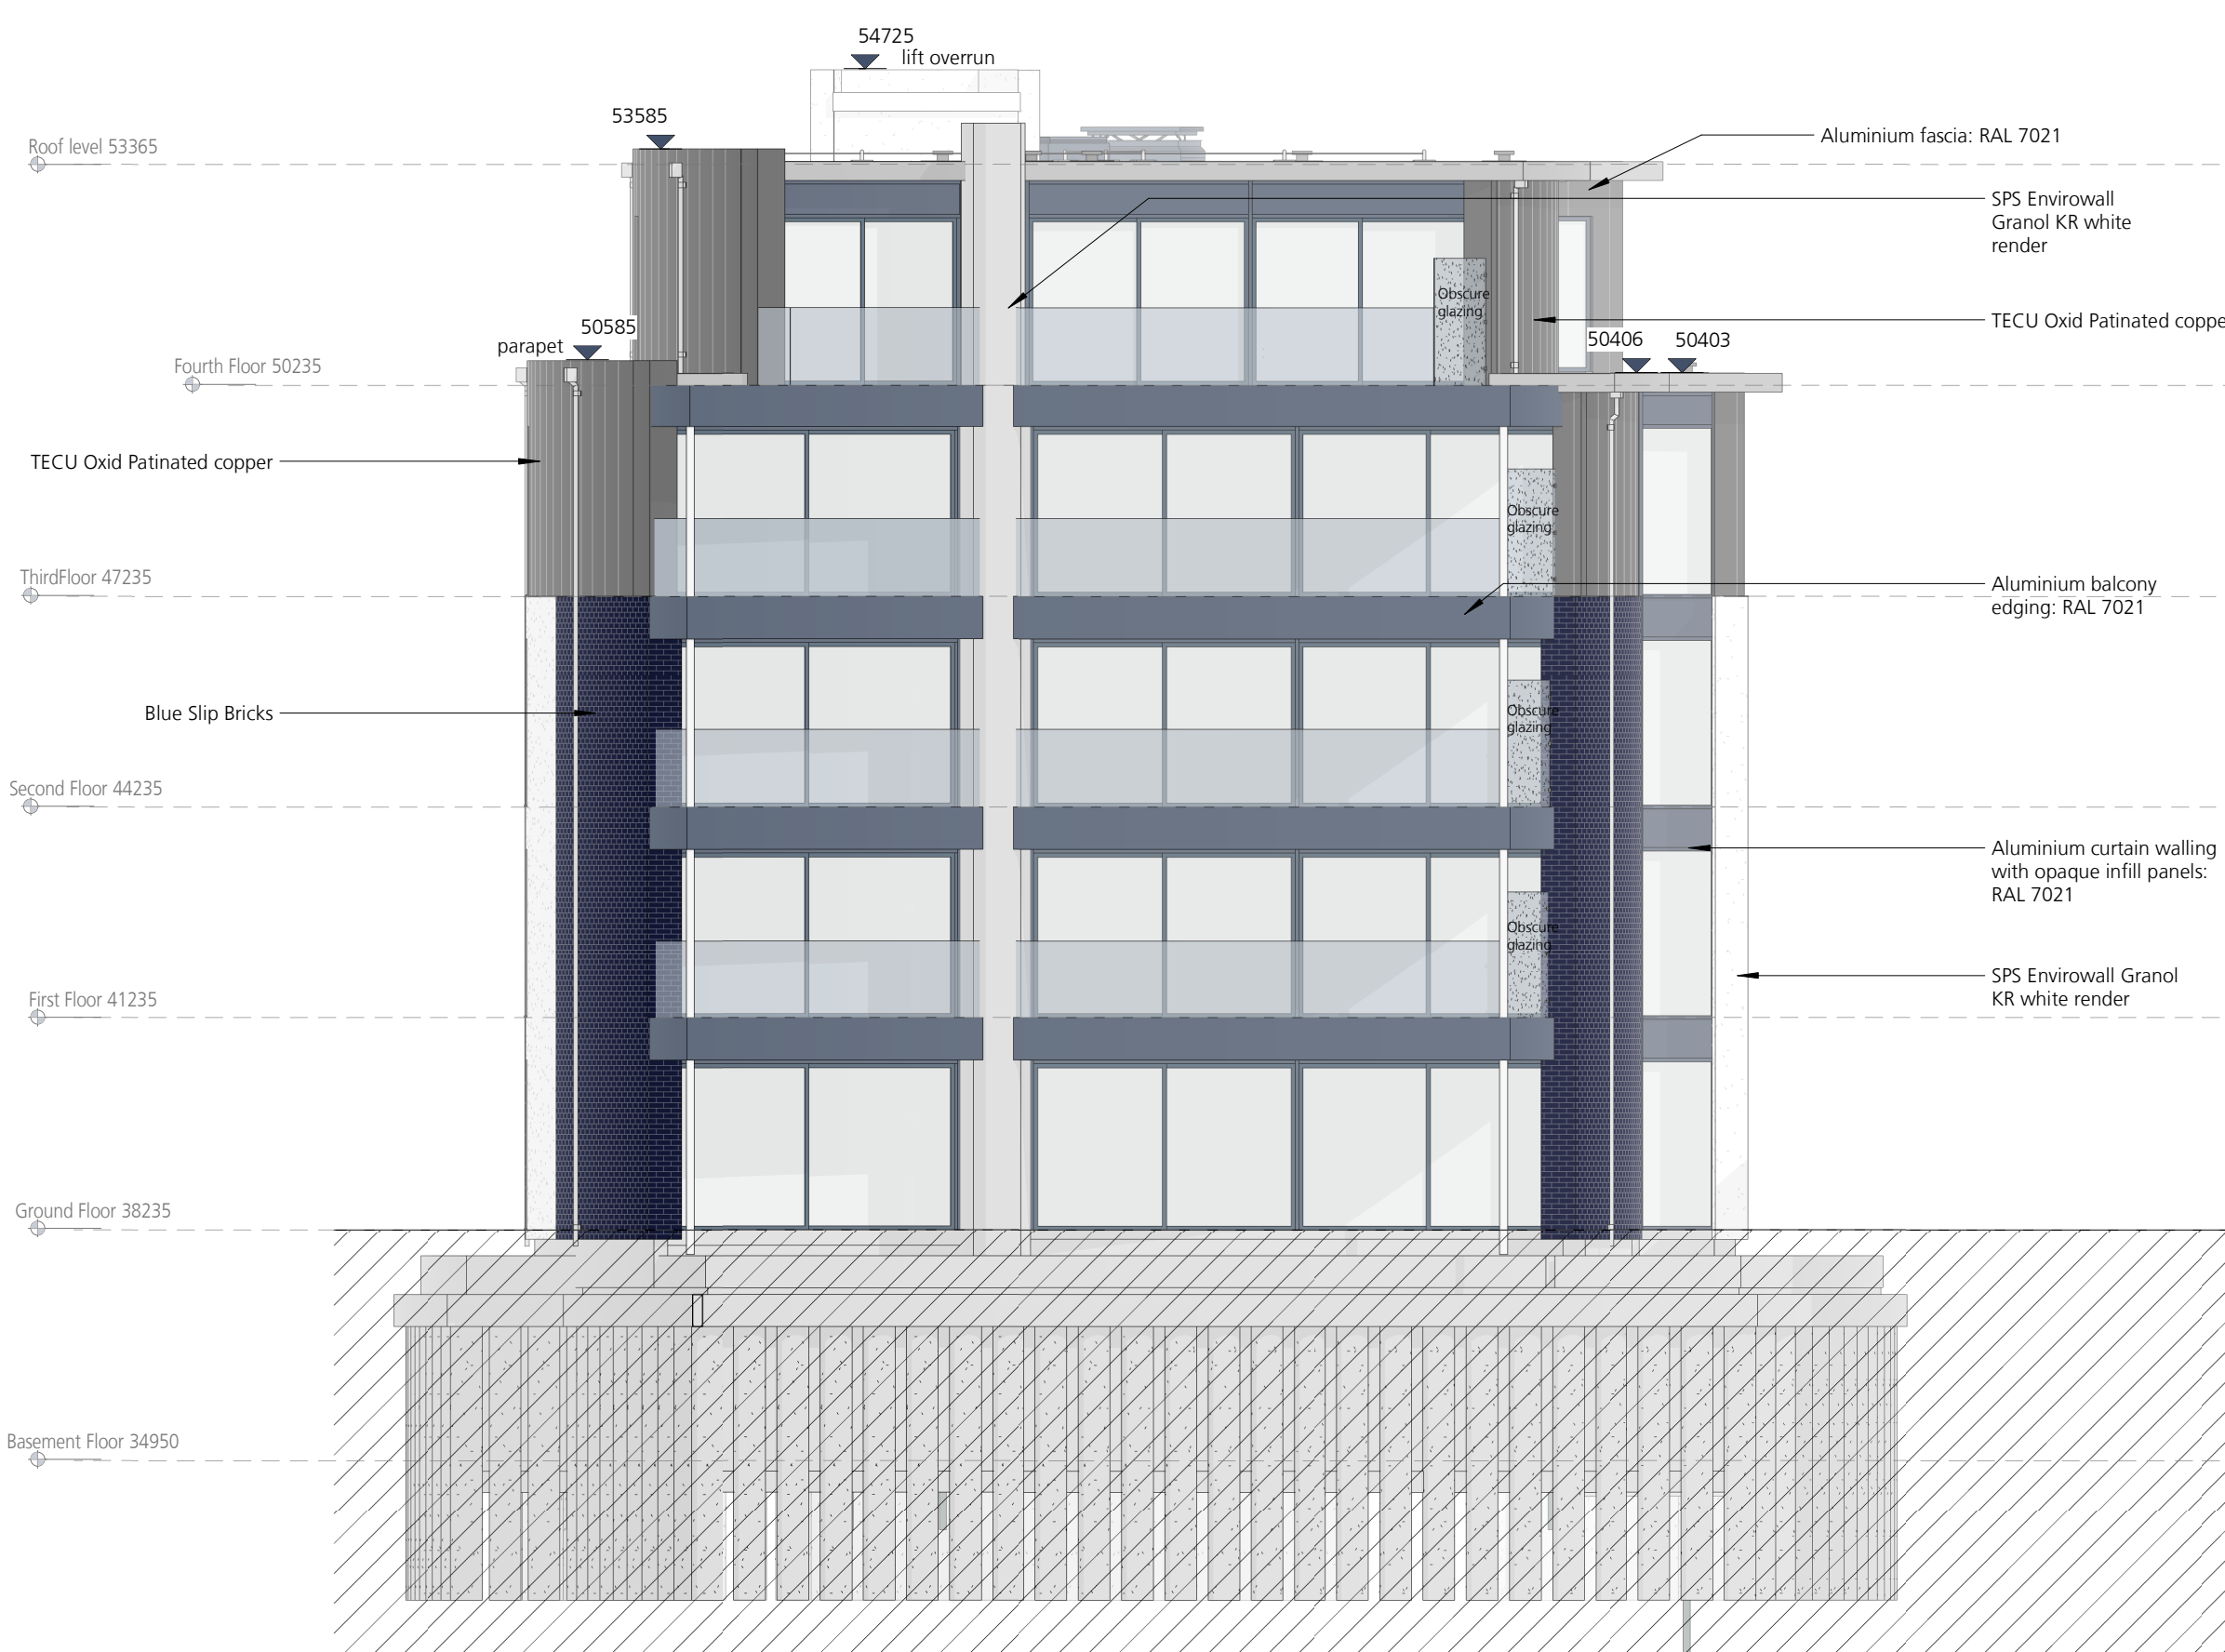


1 Western Elevation
1 : 100



2 Southern Elevation
1 : 100

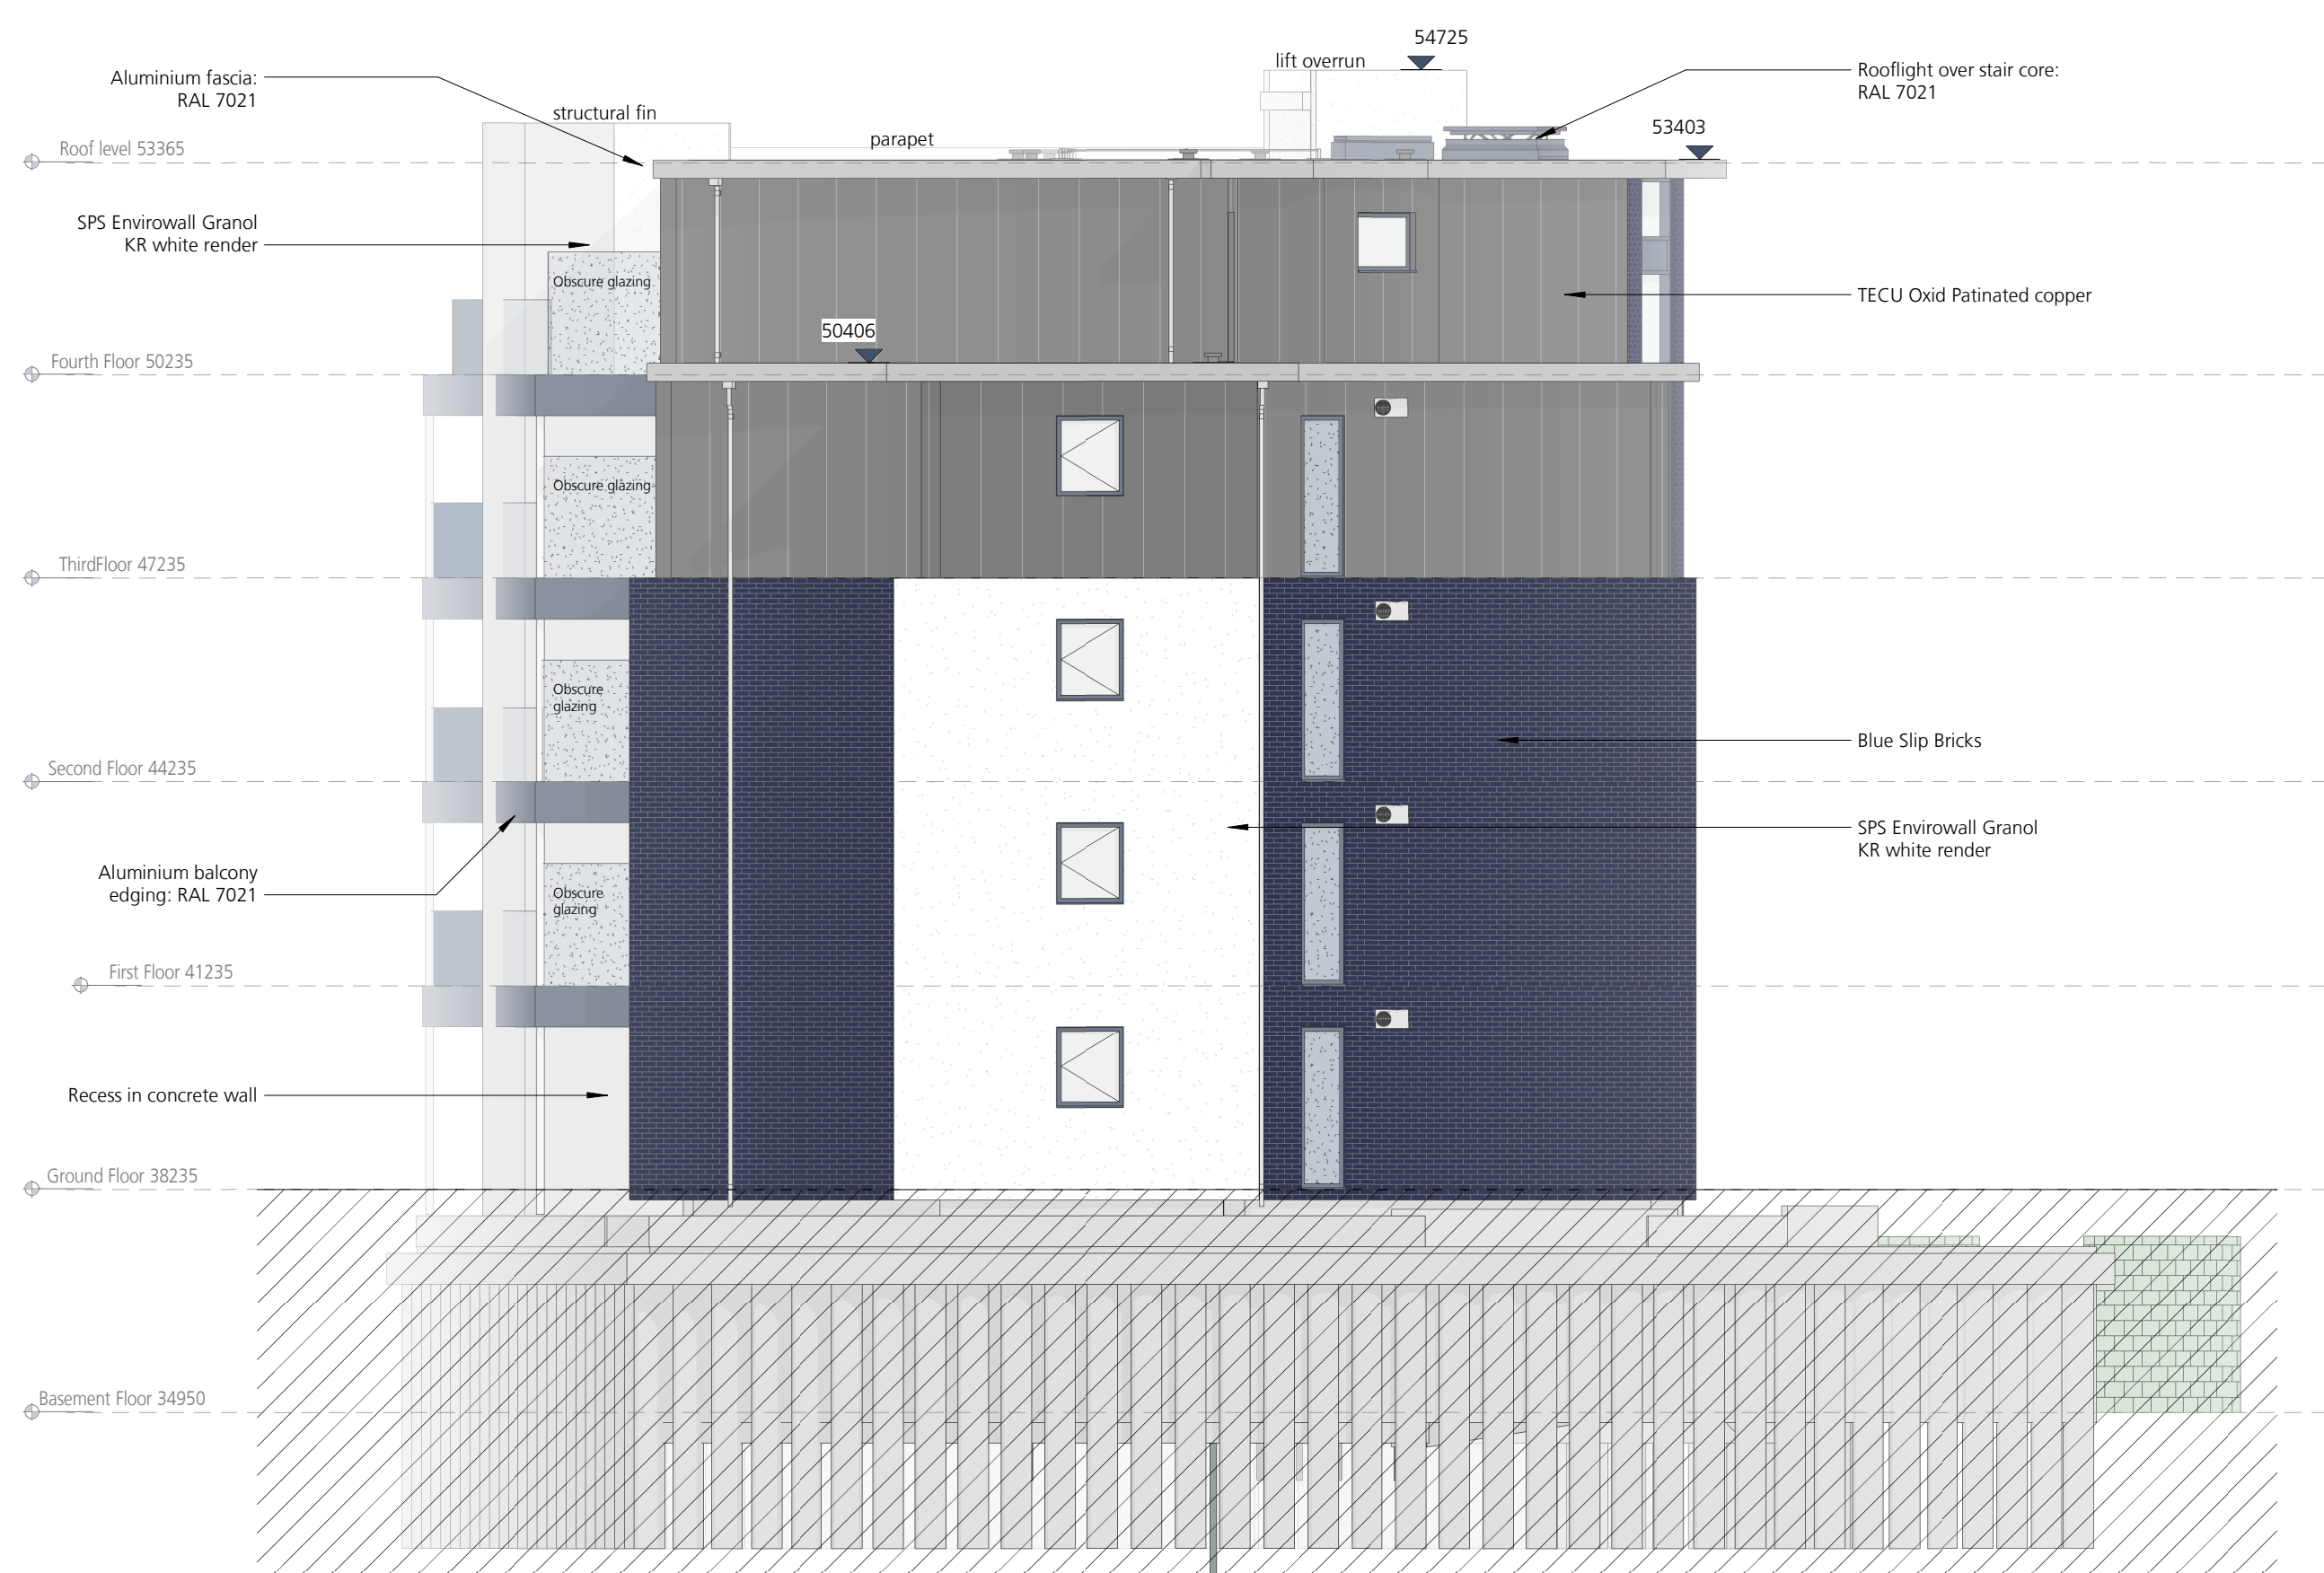

3 Eastern Elevation
1 : 100

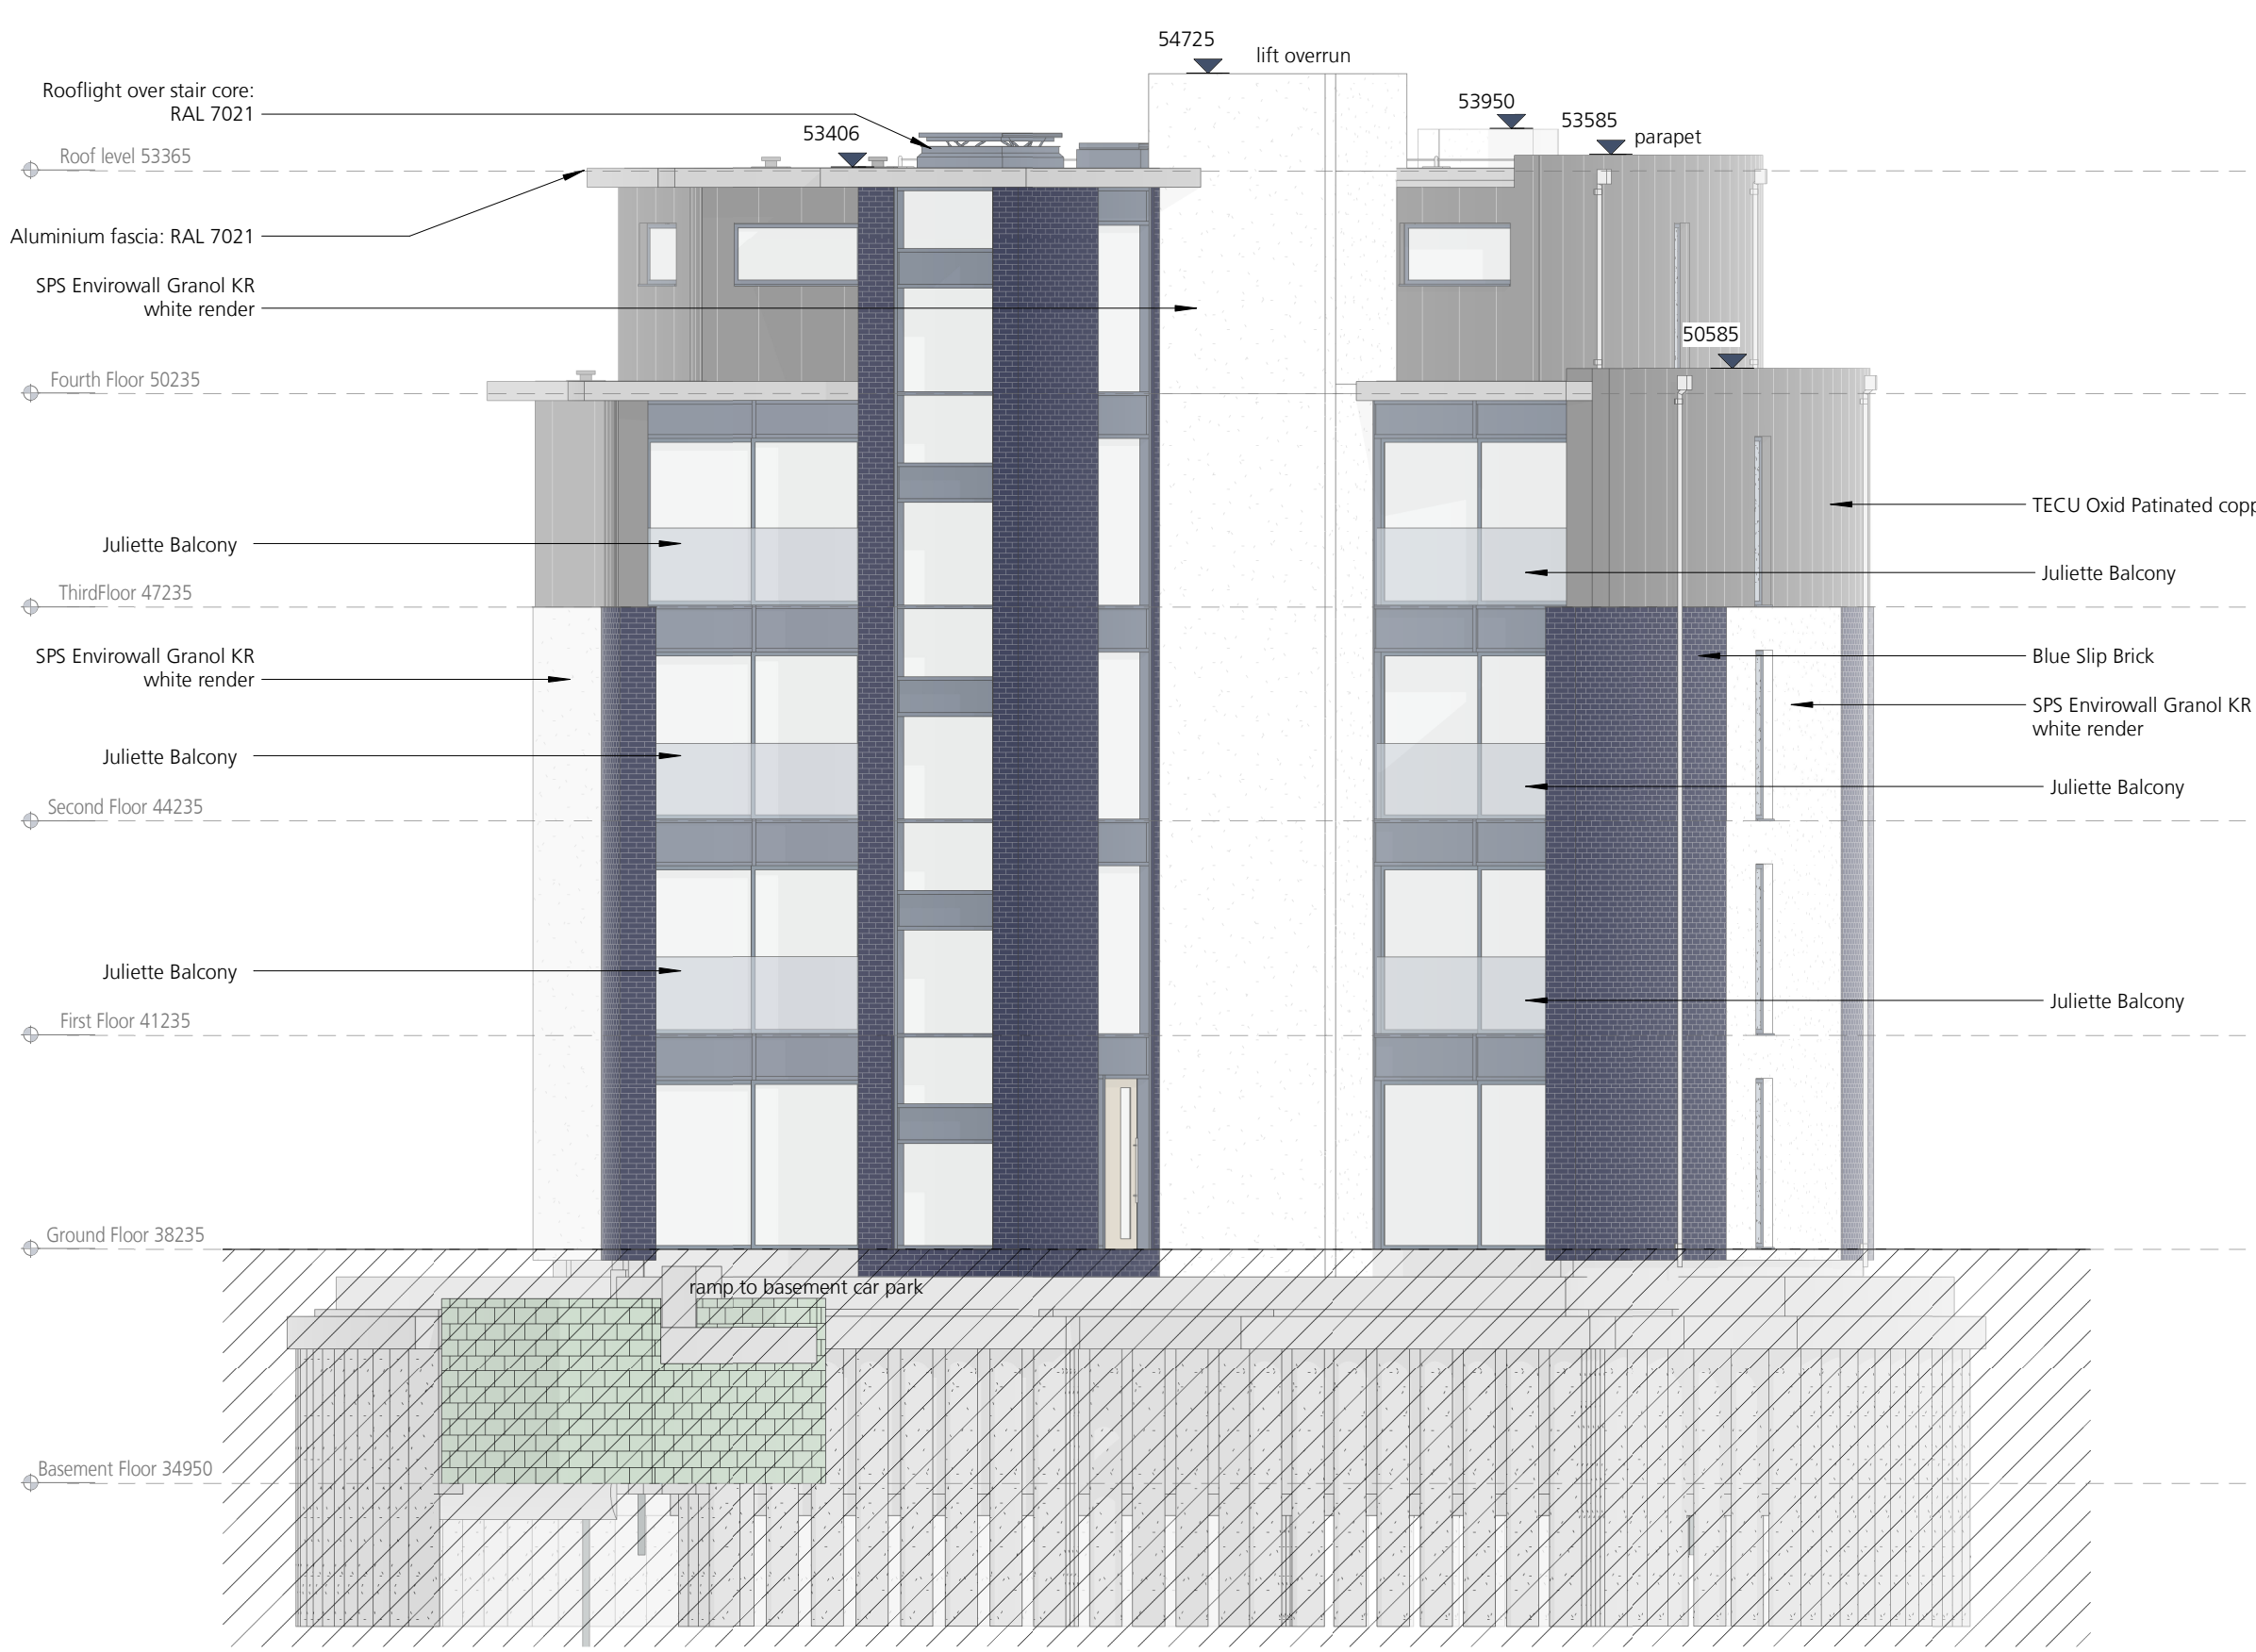

4 Northern Elevation
1 : 100

mitchell
architects

Stoke Damers Business Centre, 5 Church Street, Stoke, Plymouth, PL3 4DT
T 01752606007 F 01752 606078 E info@mitchellarchitects.co.uk
www.mitchellarchitects.co.uk

MAL Project Reference [Internal]: 2235

Project 2 Martello Park, Poole

Client Fortitudo

Sheet Elevations

2235-MAL-A-010

Drawn by: LC Checked by: AJ

Revision	Status	Scale	Size
P01	S2	FOR INFORMATION	1 : 100 A1

Do not scale from this drawing. ALL dimensions and levels to be checked on site and any discrepancies reported before work commences - If in doubt, ASK. This drawing is © Copyright Mitchell Architects.