


NOTES


- 1 The contents of this drawing are copyright.
- 2 Scaled Drawings For Planning Purposes Only.
- 3 Contractors must verify all dimensions and report any discrepancies before putting work in hand or making any shop drawings.
- 4 All flat roofs to be fitted with a man safe system.
- 5 Please note a domestic sprinkler system maybe required
- 6 Fixed shut fire safety glass windows may be required where windows are in close proximity to boundaries (subject to building regulations)



INDICATIVE STREET SCENE  
SCALE 1:200

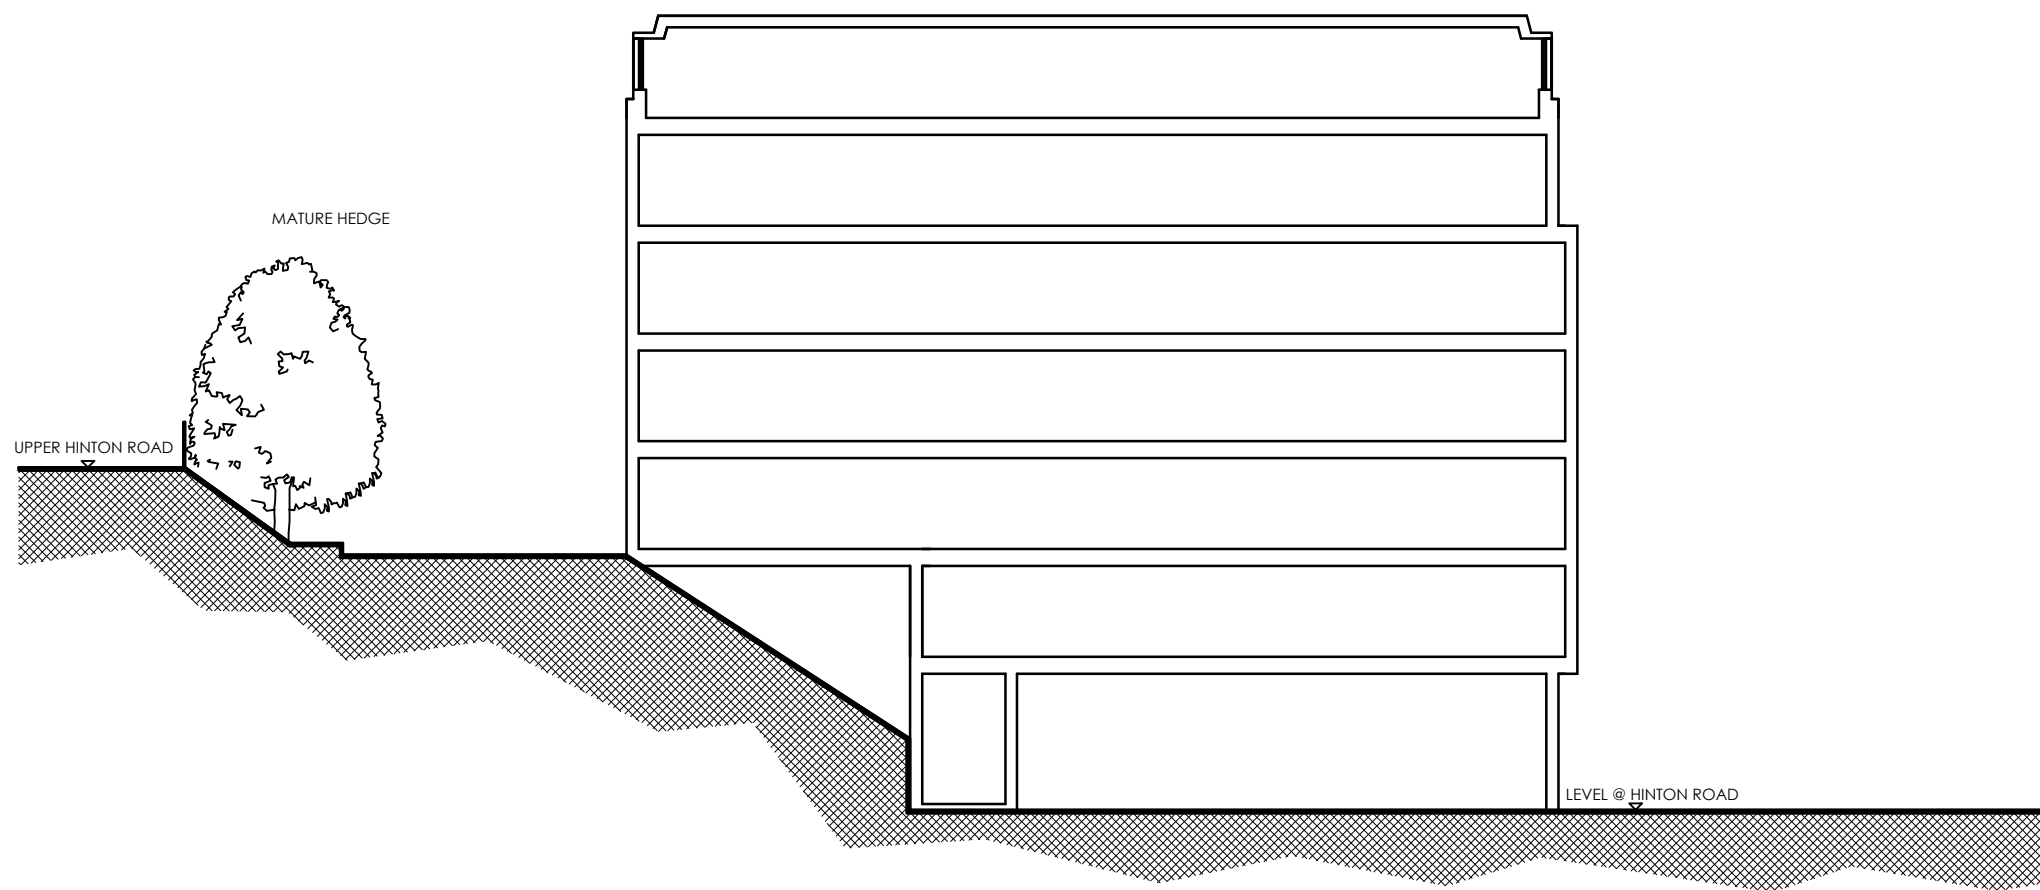

INDICATIVE SECTION A-A  
SCALE 1:200

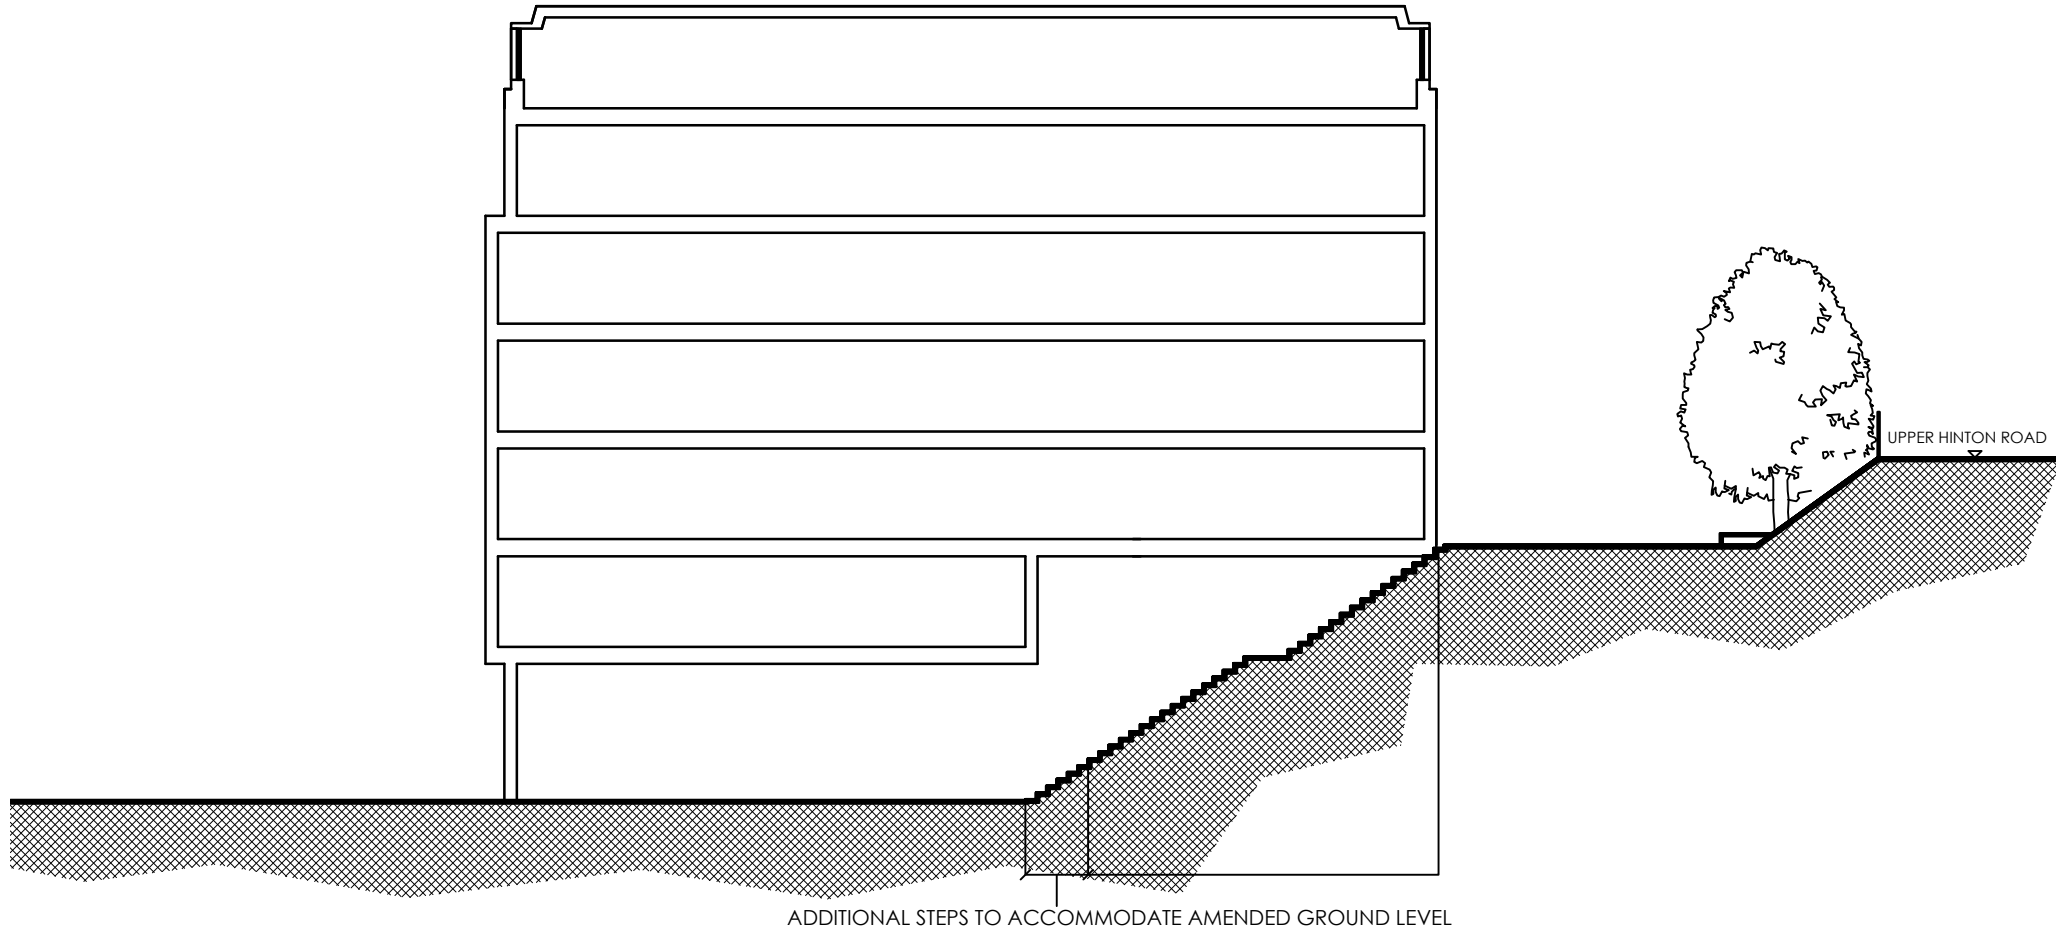

INDICATIVE SECTION B-B  
SCALE 1:200

E	EXTERNAL CYCLE STORE REMOVED FROM SECTIONS.	22.01.21	JA
D	REVISED ELEVATION SHOWN ON STREET SCENE.	09.10.20	JA
C	CYCLE STORE ADDED	25.06.20	JA
B	SECTIONS REVISED. STREET SCENE UPDATED WITH REVISED ELEVATION.	10.06.20	JA
A	SECTIONS REVISED. STREET SCENE UPDATED WITH REVISED ELEVATION.	13.02.20	JA

No.	Revision.	date	by
-----	-----------	------	----

PROPOSED DEVELOPMENT,  
17 & 19 HINTON ROAD,  
BOURNEMOUTH,  
DORSET,  
BH1 2EE.

STREET SCENE AND SITE SECTIONS

scale	AS SHOWN @ A1	checked	
date	NOVEMBER 2019	drawn	BC/JA

9273/104

A	B	C	D	E				

ARC Architecture Ltd.

Chapel Studios, 14 Purewell,  
Christchurch, Dorset, BH23 1EP

Tel: +44 (0) 1202 479919  
E-mail: enquiries@andersrobertscheer.co.uk  
Web: www.andersrobertscheer.co.uk

