


File name \\UK.WSPGROUP.COM\CENTRAL DATA\PROJECTS\700570XX\70057027 - DORSET CSR\03 WIP\01 BOURNEMOUTH\03 DRAWINGS\PATHOLOGY LAB ACCESS\70057027-0100-SK7.DWG, printed on 14 January

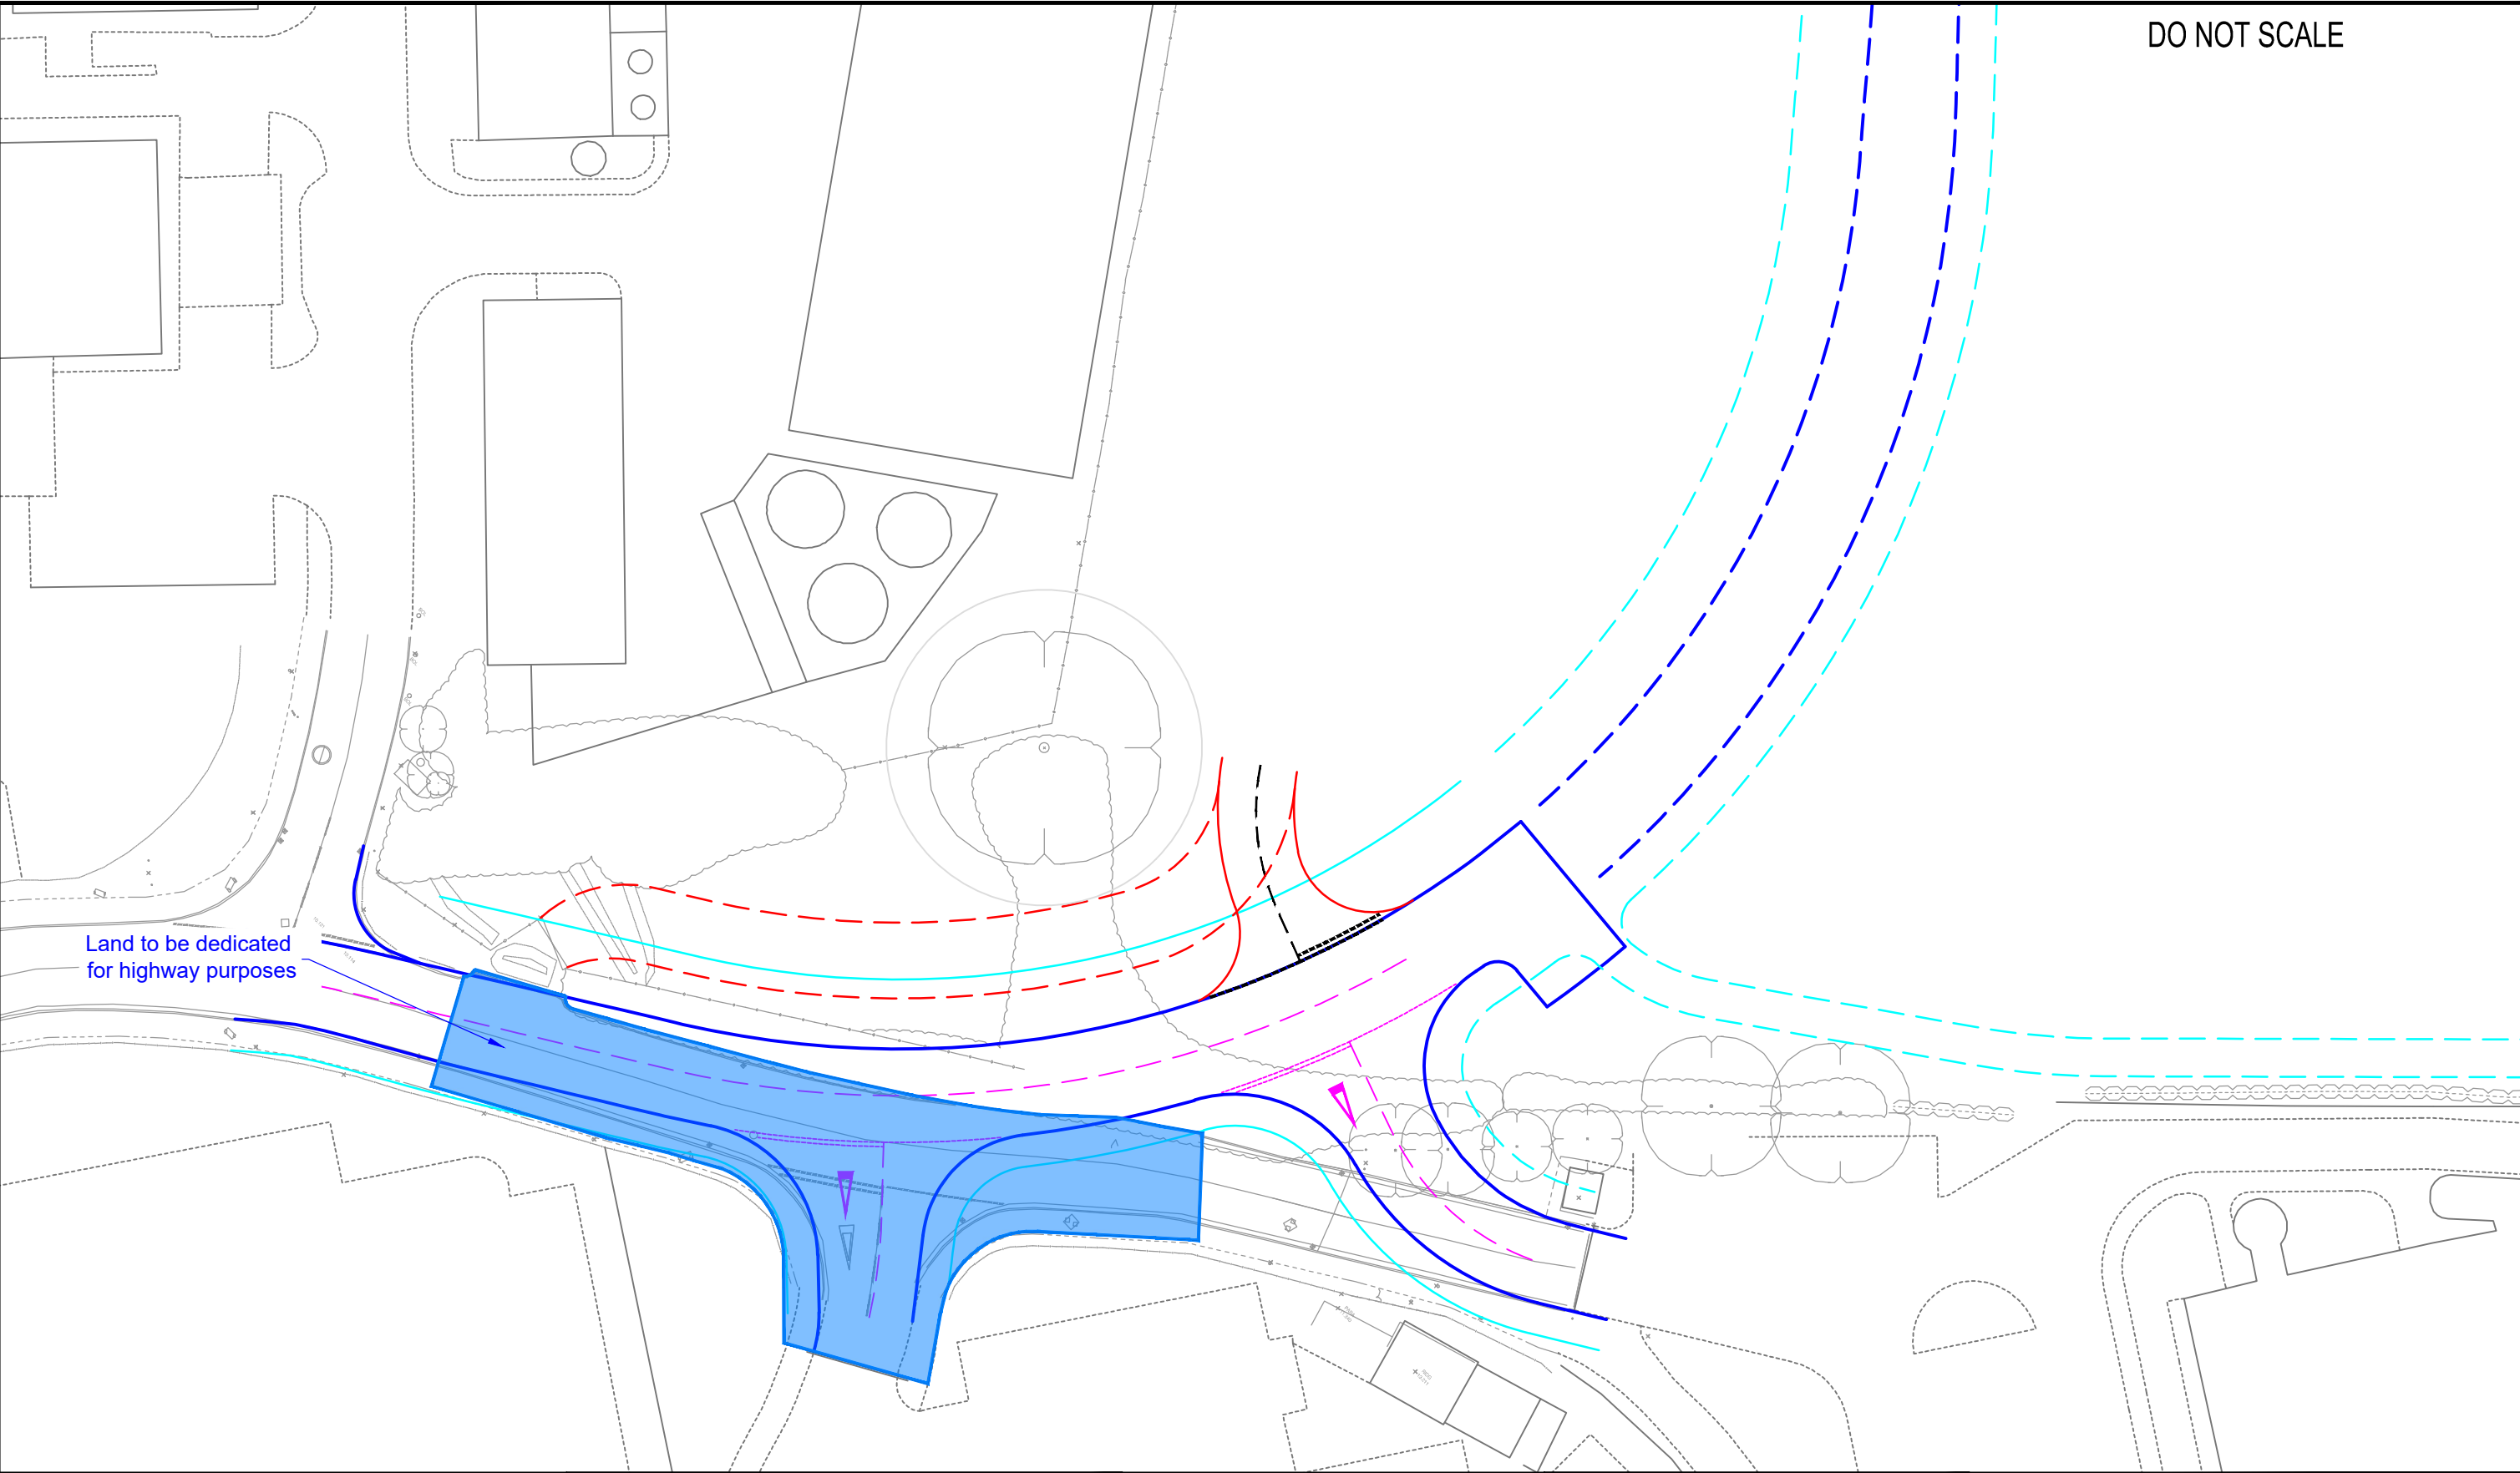

DO NOT SCALE

P01	14/01/2021	EC	FIRST ISSUE	SH	SH
REV	DATE	BY	DESCRIPTION	CHK	APP
DRAWING STATUS:					
S2 - FOR INFORMATION					



London Square, 2
Cross Lanes,
Guildford
GU1 1UN

T+ 44 (0) 1483
528400
wsp.com

CLIENT:	UHD NHS Foundation Trust
ARCHITECT:	

PROJECT:	Royal Bournemouth Hospital Expansion
TITLE:	Land for Highway Dedication

SCALE @ A3:	CHECKED:		APPROVED:
1:500	SH		SH
PROJECT No:	DESIGNED:	DRAWN:	DATE:
70057027		EC	January 21
DRAWING No:			REV:
70057027-0100-SK9			P01
© WSP UK Ltd			