




EXISTING BASEMENT
SCALE 1:100

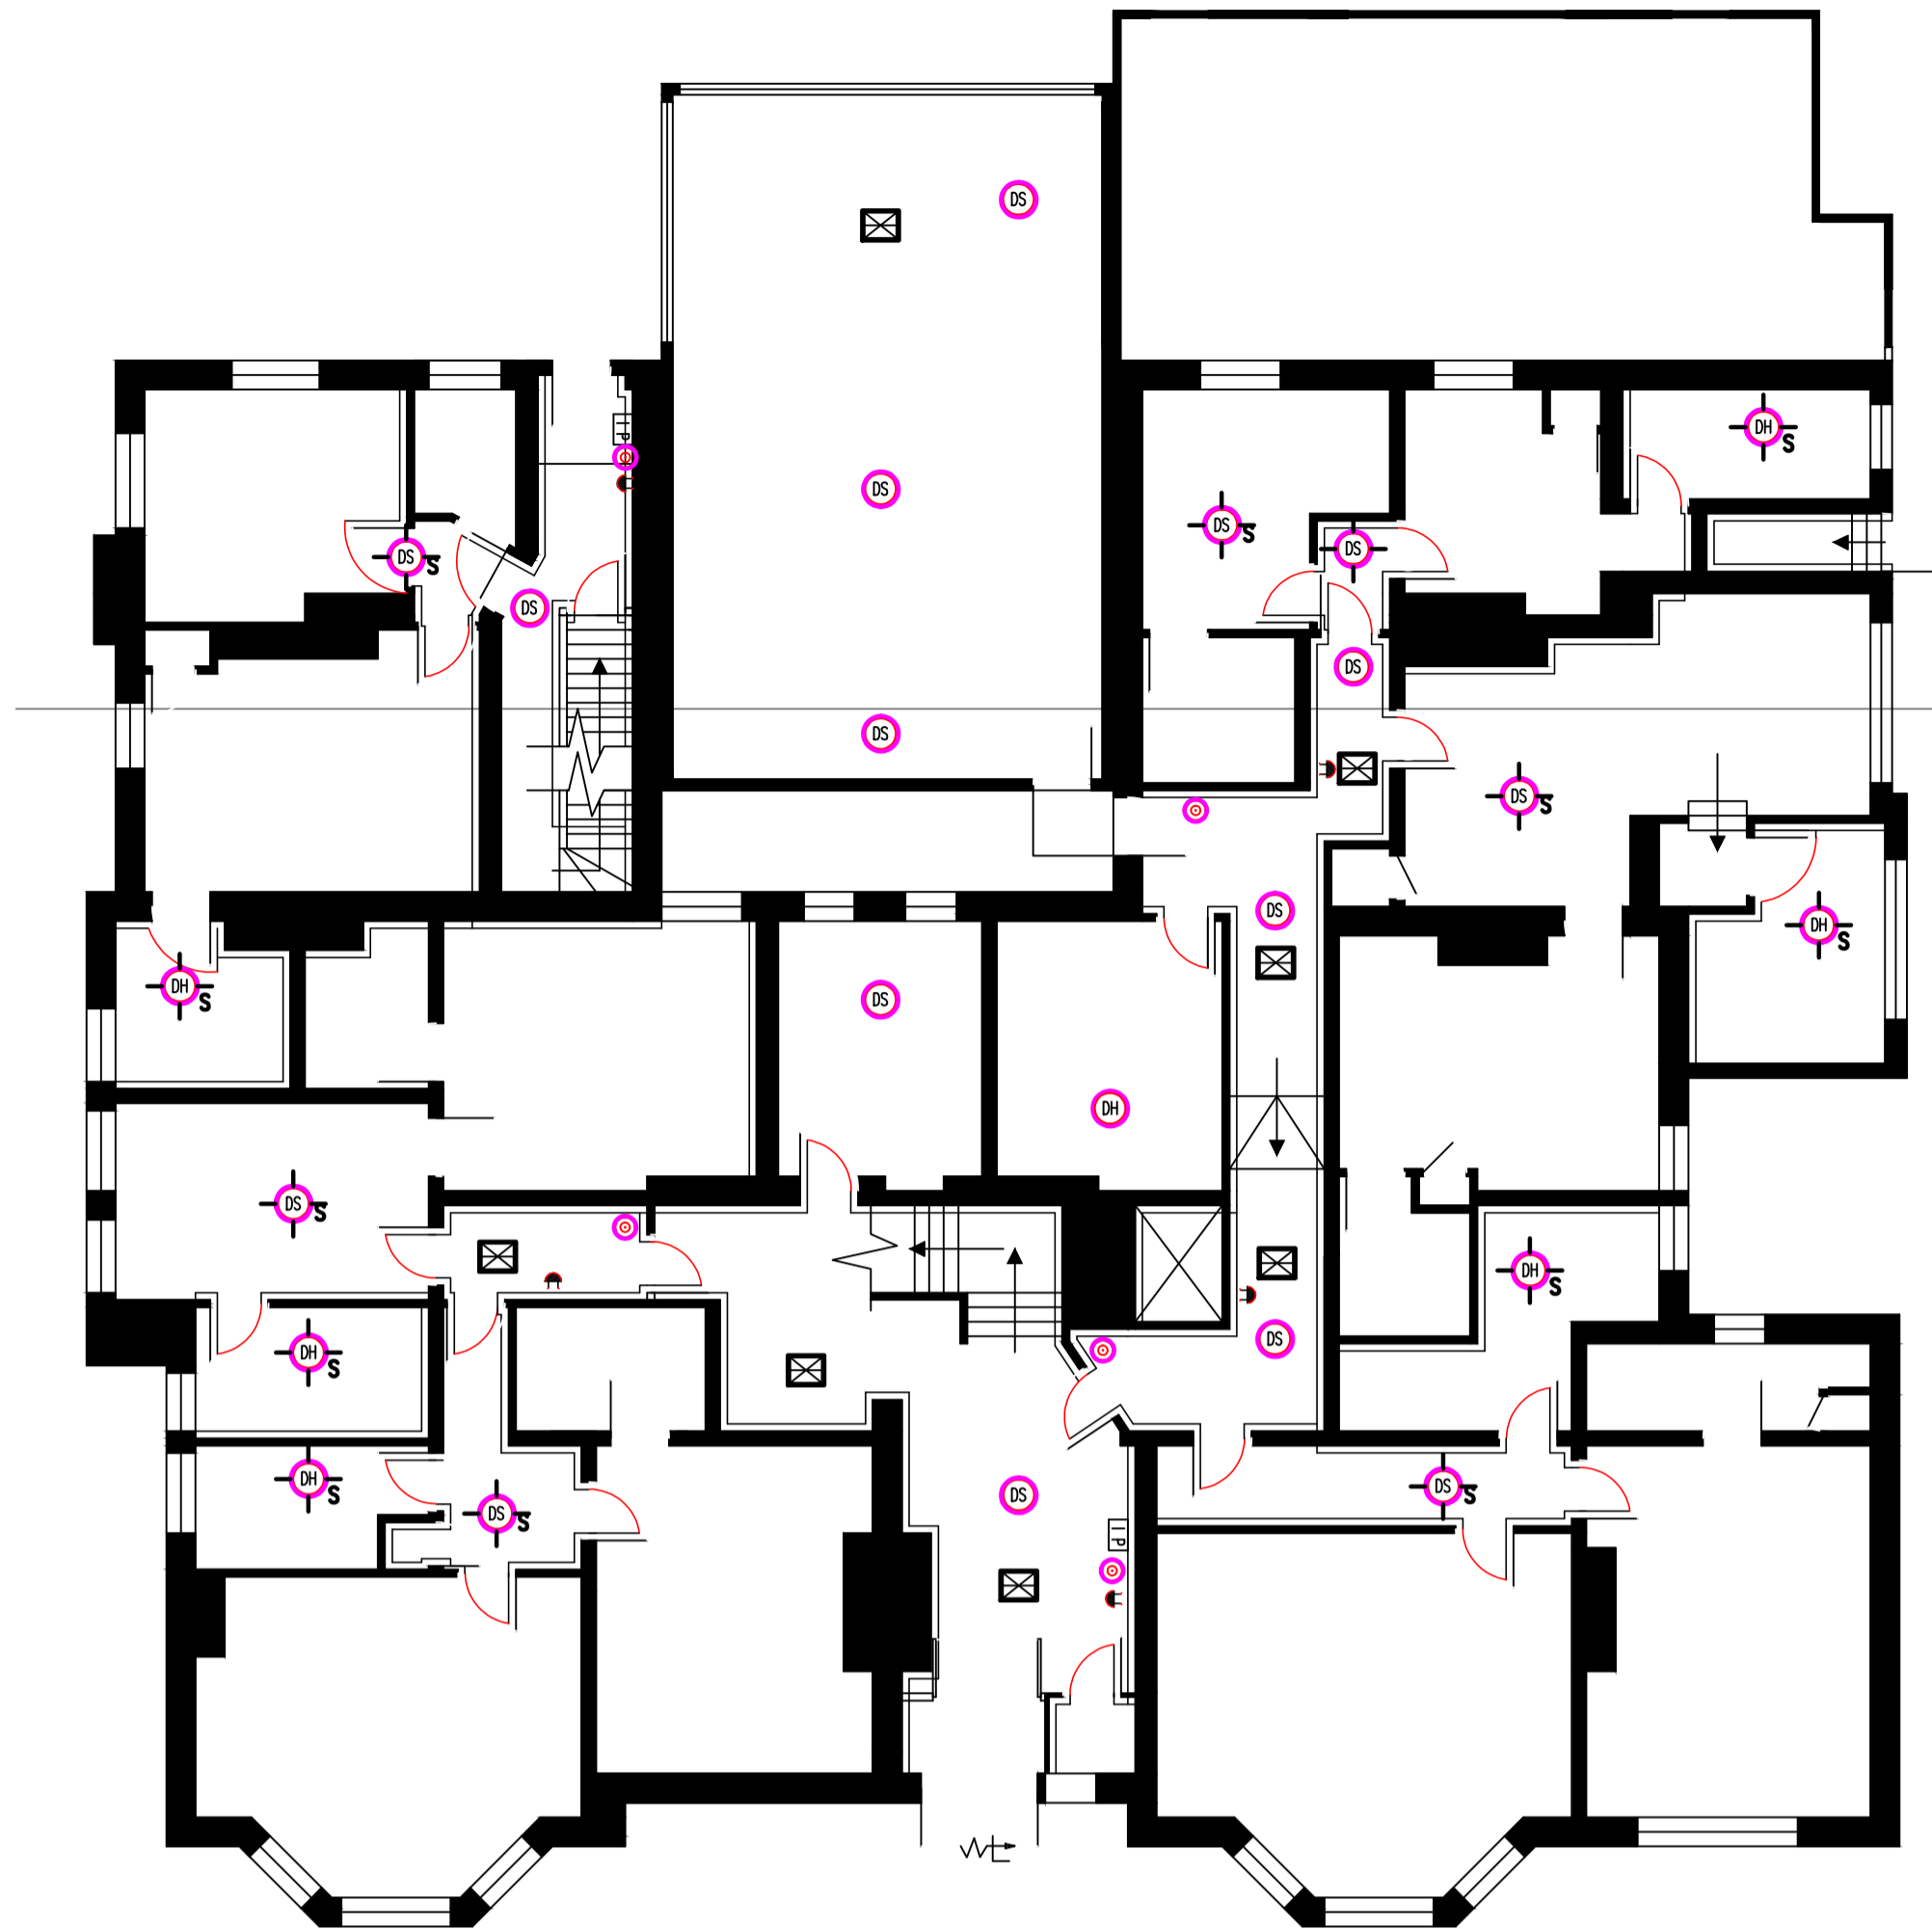


EXISTING GROUND FLOOR
SCALE 1:100

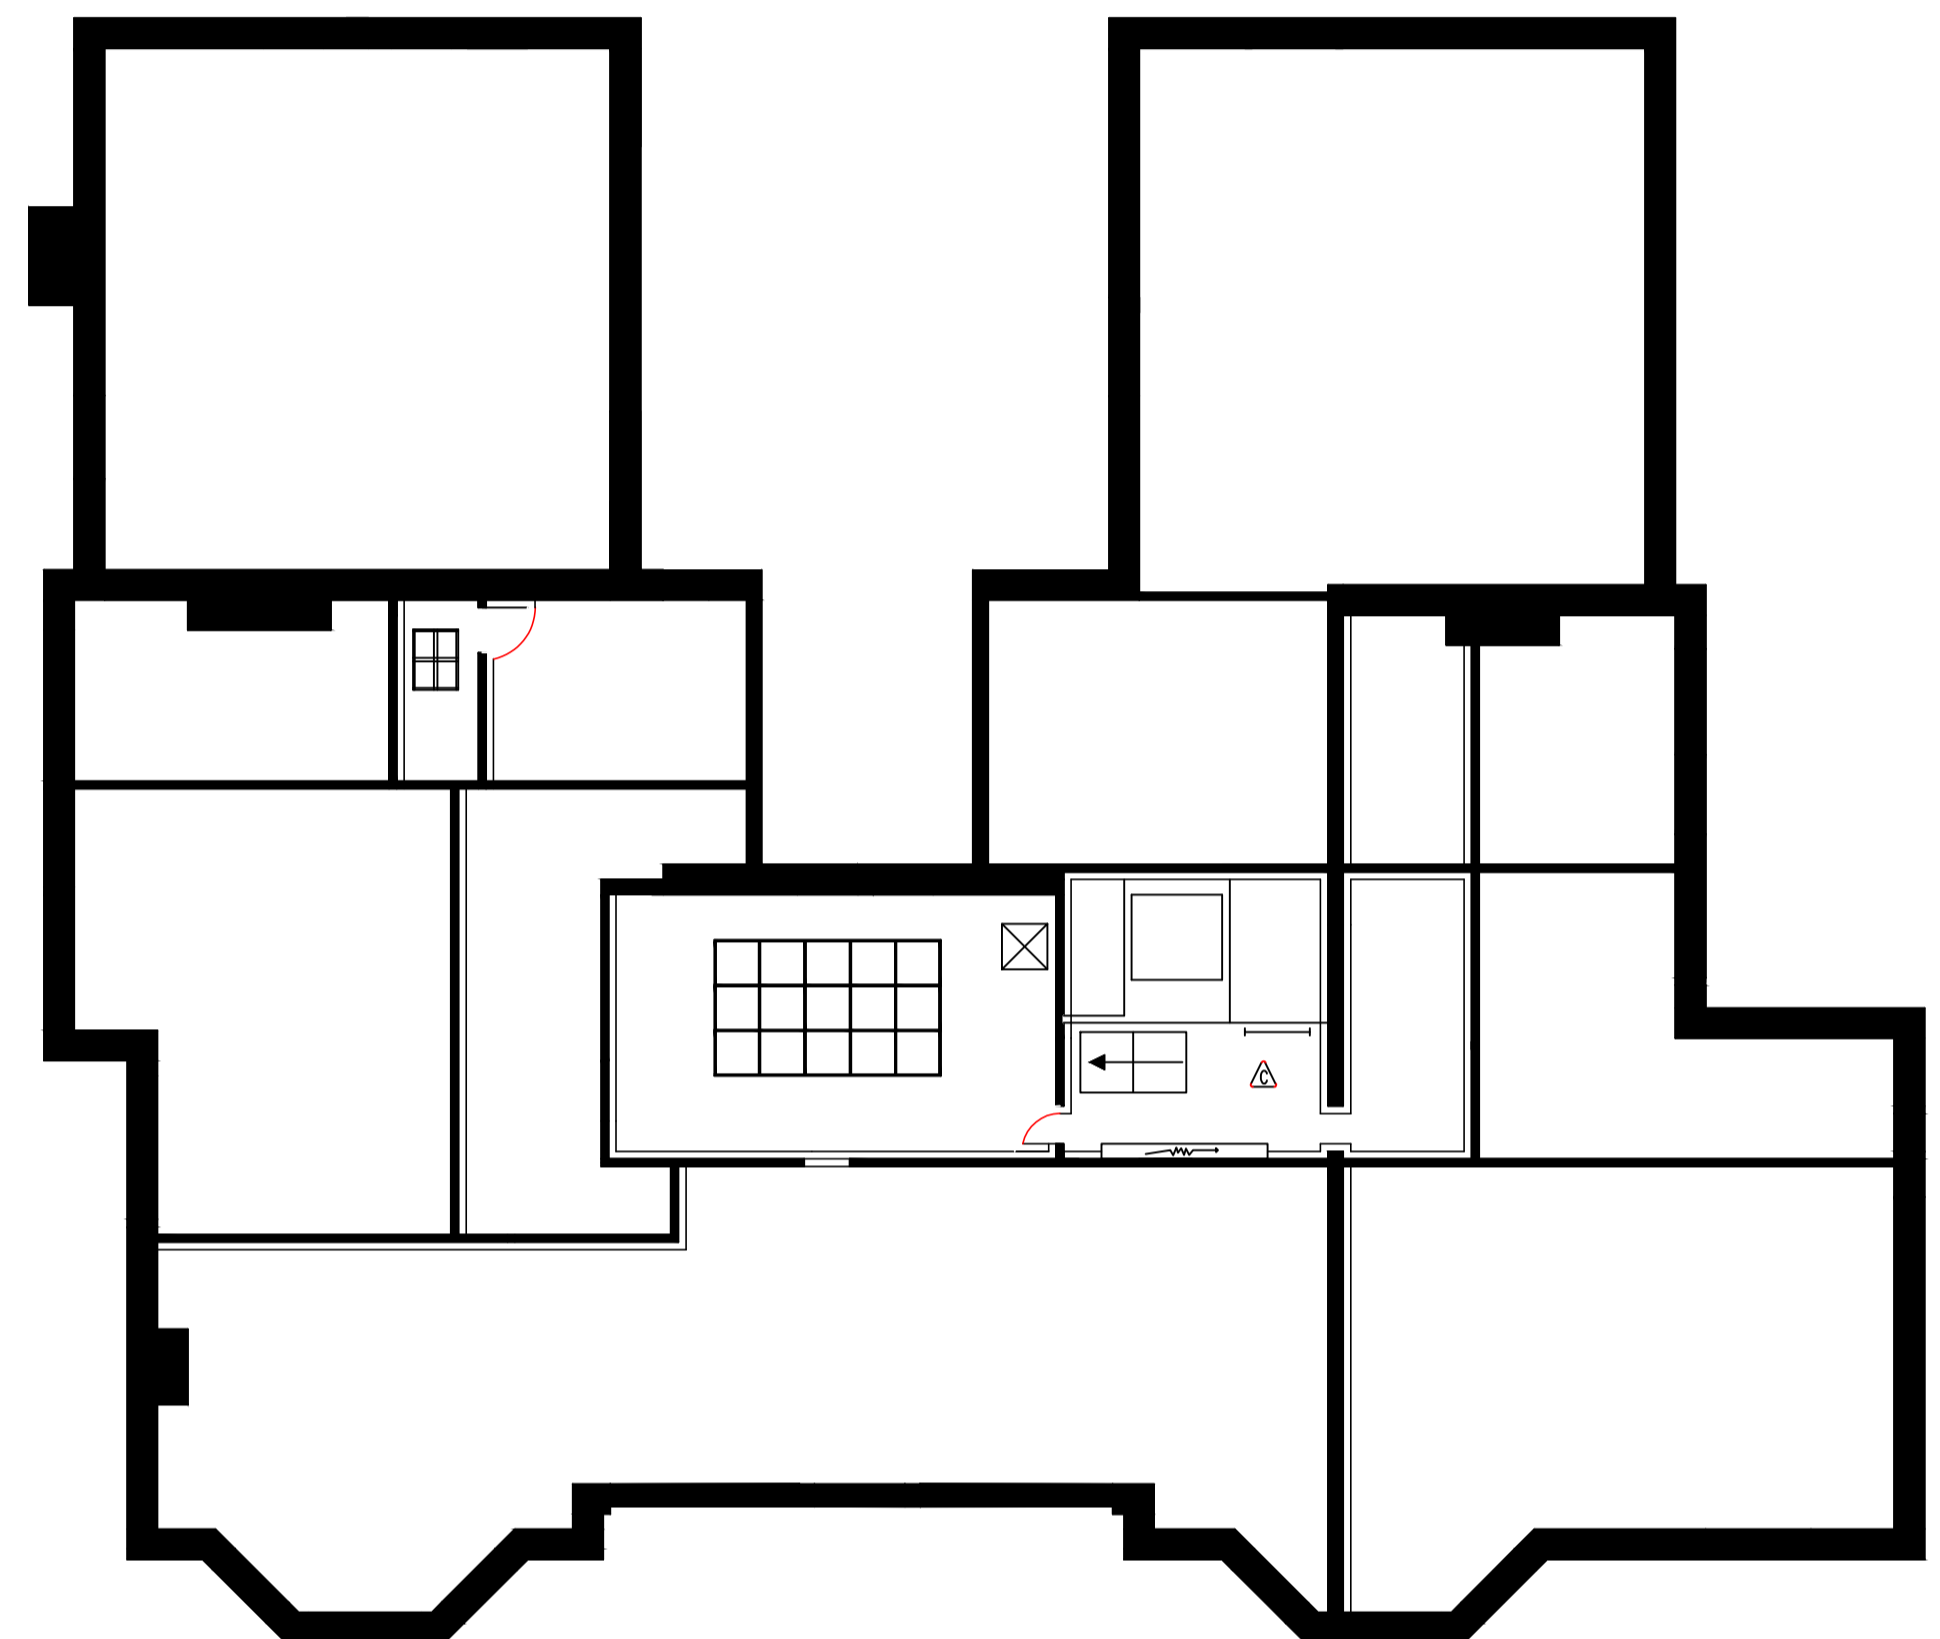

EXISTING THIRD FLOOR
SCALE 1:100

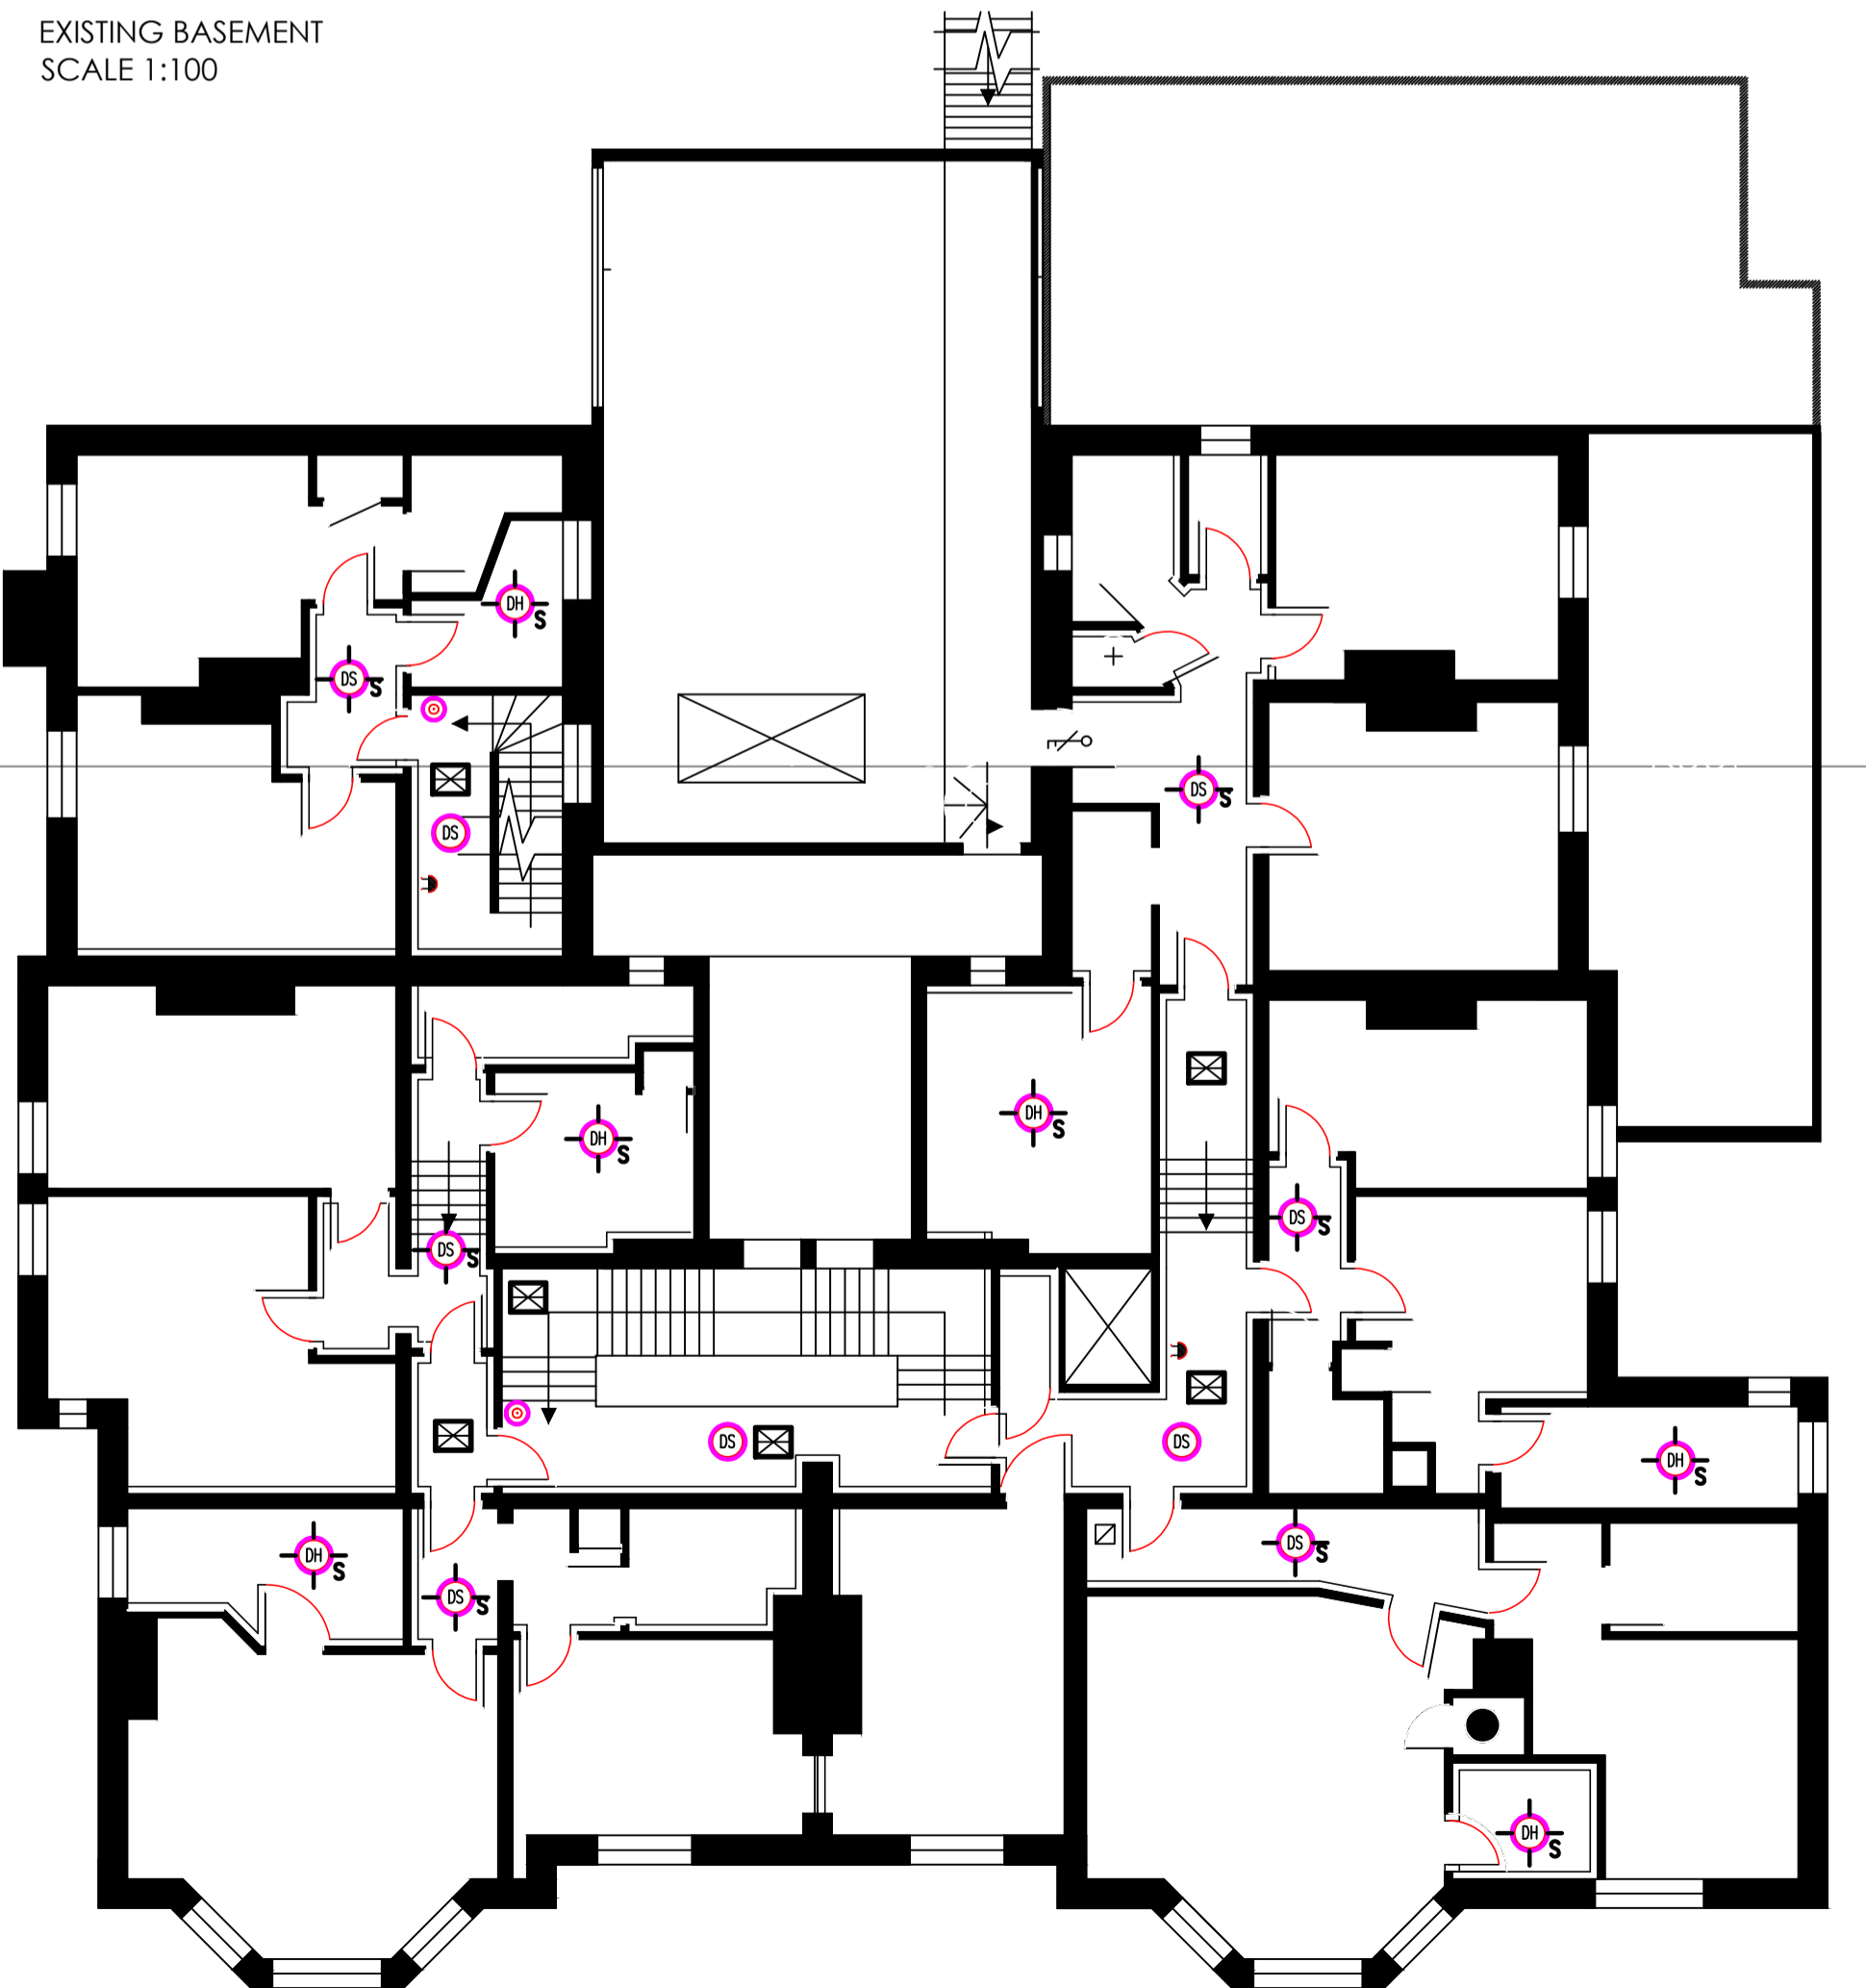

EXISTING FIRST FLOOR
SCALE 1:100

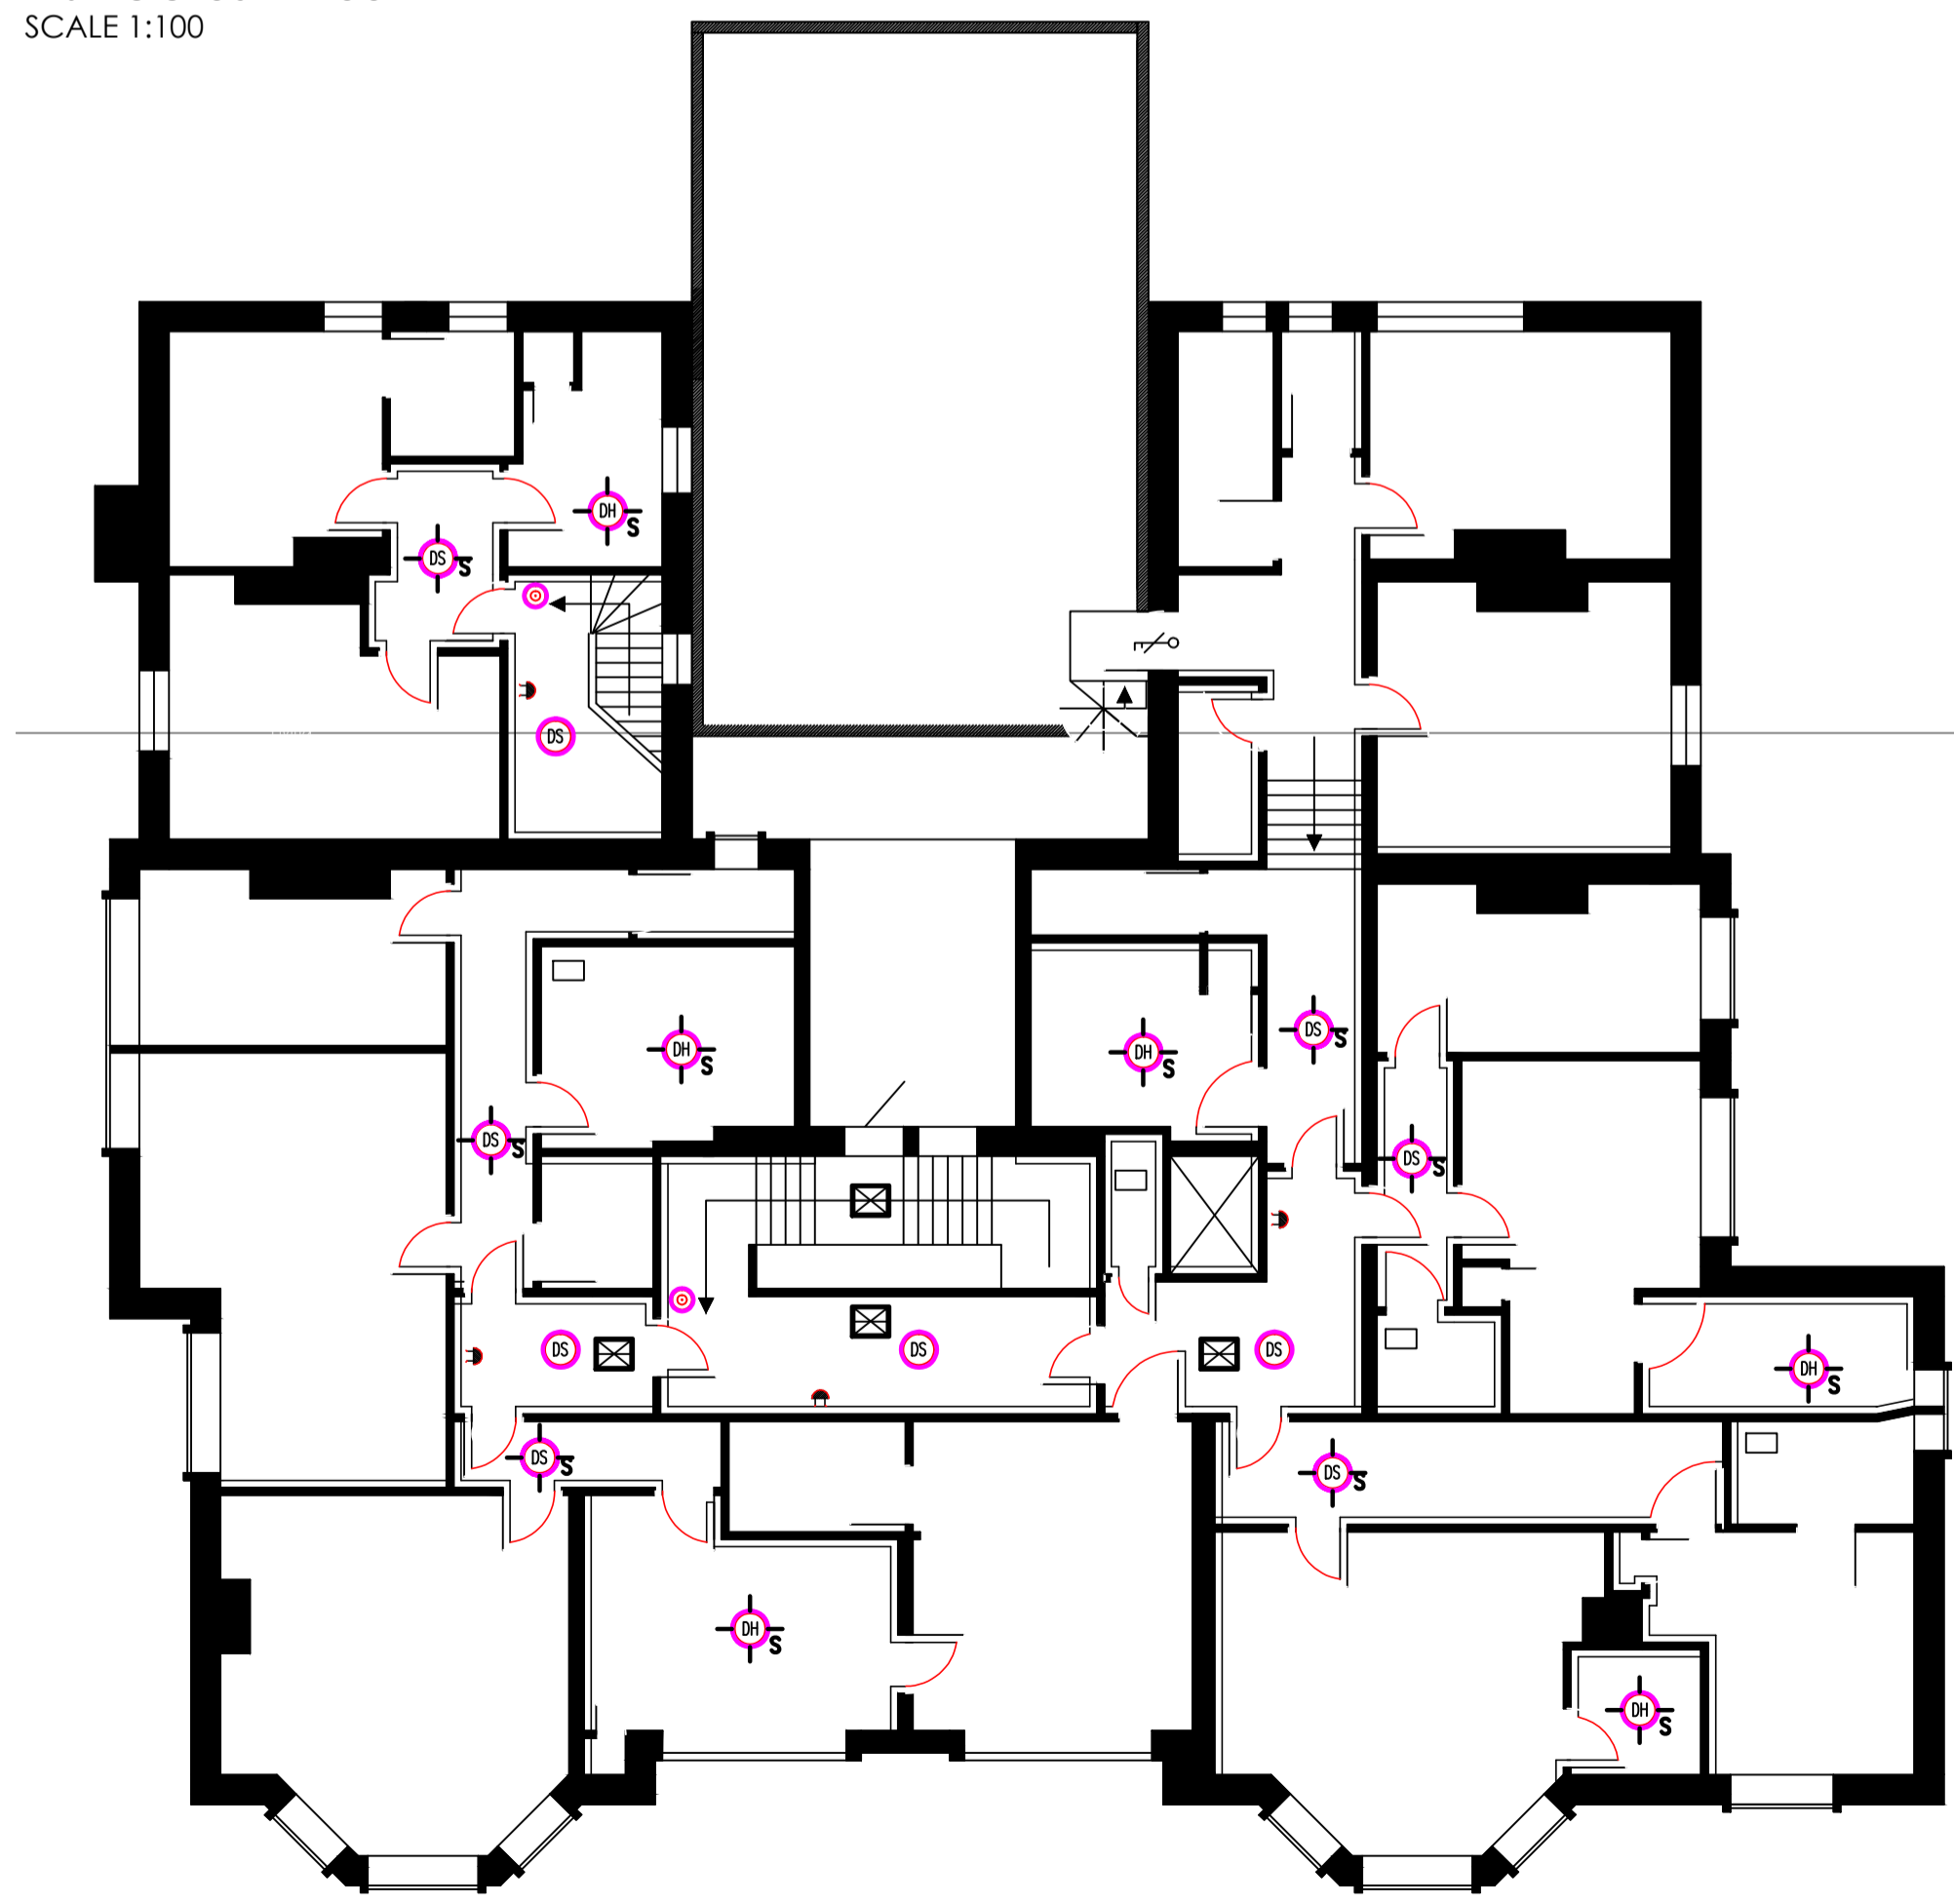


EXISTING SECOND FLOOR
SCALE 1:100

NOTES

- 1 The contents of this drawing are copyright.
- 2 Scaled drawings for planning purposes only.
- 3 Contractors must verify all dimensions and report any discrepancies before putting work in hand or making any shop drawings.
- 4 All flat roofs to be fitted with a man safe system.
- 5 Please note a domestic sprinkler system may be required
- 6 Fixed shut fire safety glass windows may be required where windows are in close proximity to boundaries (subject to building regulations)

LEGEND

10m @ 1:100

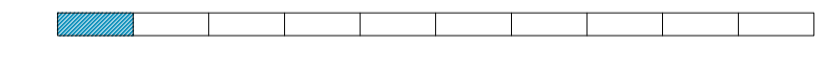

EXISTING GIA:- 1936 SQM / 20839 SQFT

No.	Revision.	date	by

PROPOSED DEVELOPMENT,
CRAVEN COURT,
8 KNYVETON ROAD,
BOURNEMOUTH,
DORSET,
BH1 4PA.

EXISTING PLANS

scale	A5 SHOWN @ A1	checked	
date	APRIL 2019	drawn	AE

9083/204

ARC Architecture Ltd.

Chapel Studios, 14 Purewell,
Christchurch, Dorset, BH23 1EP

Tel: +44 (0)1202 479919
E-mail: enquiries@andersrobertscheer.co.uk
Web: www.andersrobertscheer.co.uk

