

DO NOT SCALE

Orientation

Key Plan

KEY
 ■ 1Bed2P
 ■ 2Bed3P
 ■ Circulation

Rev. Date	Revision	By	Checked

leonard design architects
 4th floor, Albion House
 5-13 Canal Street
 Nottingham, NG1 7EG, United Kingdom
 t. +44 (0) 115 945 0080
 e. office@leonarddesignarchitects.com

Client
 Poole Property Investment

Project
 Kingland House
 Poole

Drawing Title
 Level 2 Plan

Project Number
 0540

Drawn by
 Author

Checked by
 Checker


Scale @A1
 1 : 200

Date
 29/05/20

File Identifier
 0540 - LDA - DR - A - 20 130

Purpose of Issue
 FOR PLANNING

Project Status
 PLANNING

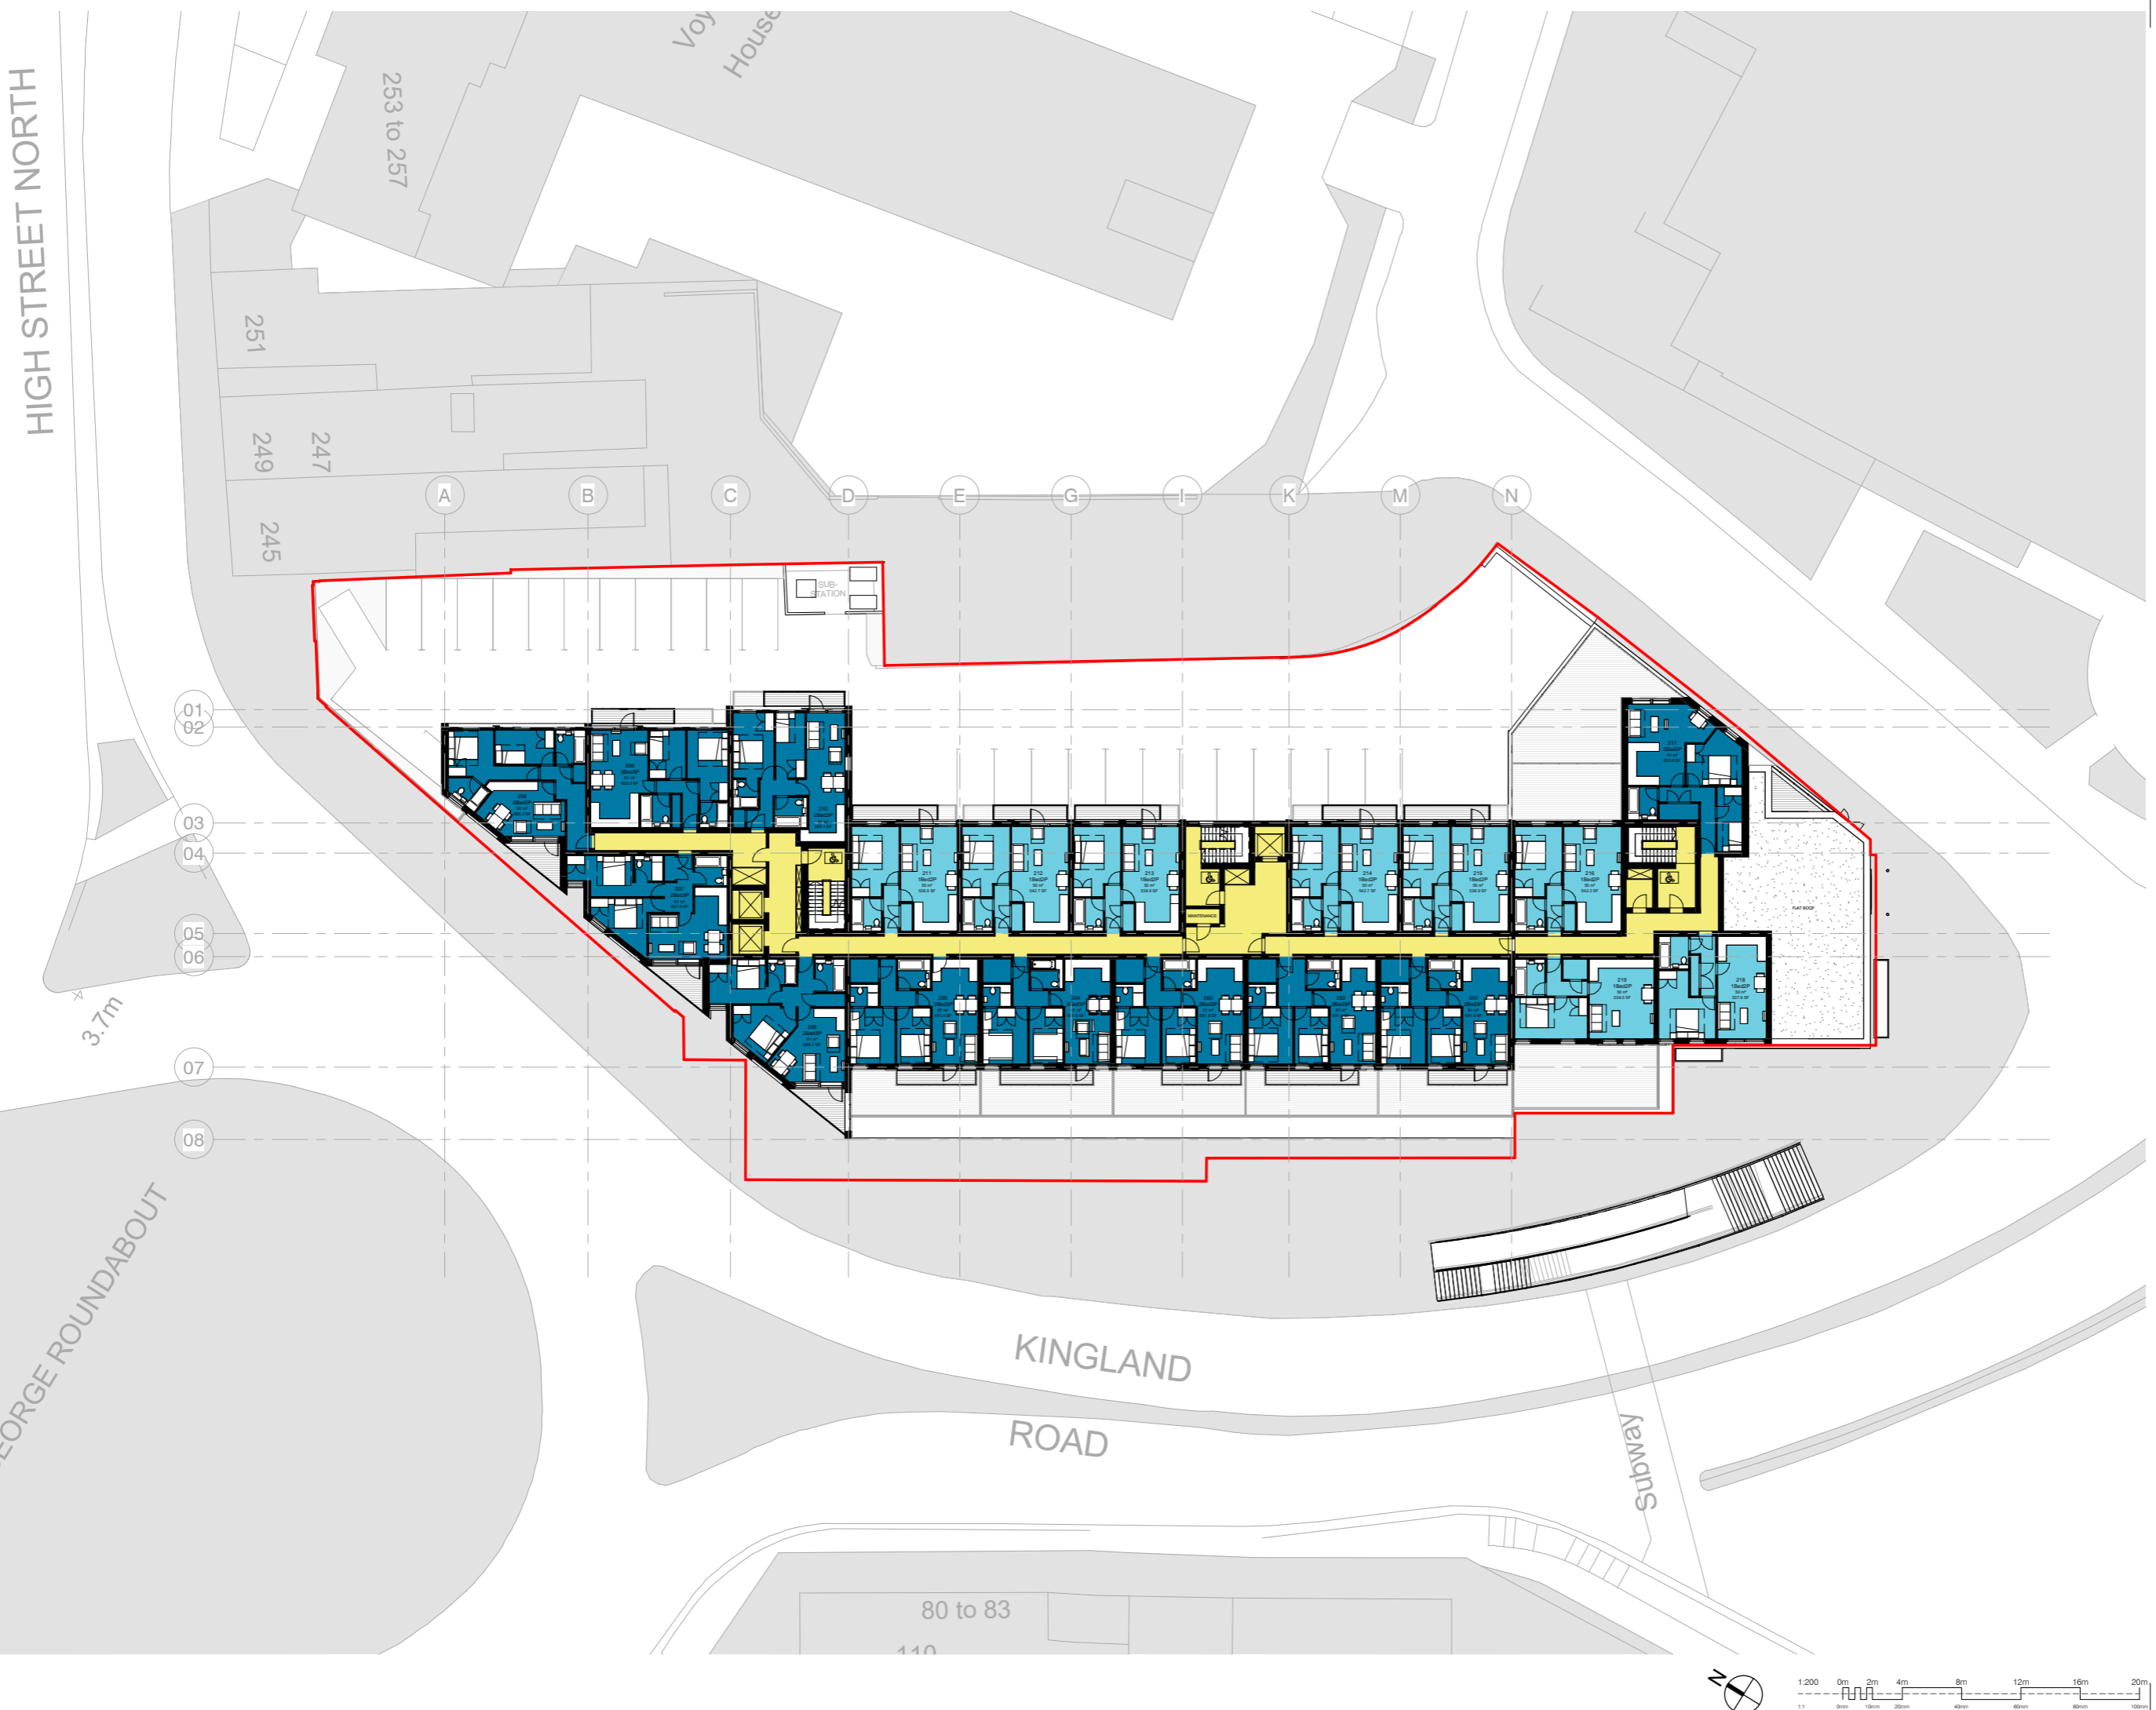

HIGH STREET NORTH

253 to 257

Voy House

251

249

247

245

A

B

C

D

E

G

I

K

M

N

01

02

03

04

05

06

3.7m

07

08

GEORGE ROUNDABOUT

KINGLAND ROAD

Subway

80 to 83

110

