

DO NOT SCALE

Orientation

Key Plan

**KEY**  
 ■ 2Bed3P  
 ■ Circulation

Rev. Date Revision By Checked

**leonard design architects**  
 4th floor, Albion House  
 5-13 Canal Street  
 Nottingham, NG1 7EG, United Kingdom  
 t. +44 (0) 115 945 0080  
 e. office@leonarddesignarchitects.com

Client  
**Poole Property Investment**

Project  
**Kingland House**  
 Poole

Drawing Title  
**Level 8 Plan**

Project Number  
 0540

Drawn by  
 Author

Checked by  
 Checker


Scale @A1  
 1 : 200

Date  
 29/05/20

File Identifier  
 0540 - LDA - DR - A - 20 160

Purpose of Issue  
**FOR PLANNING**

Project Status  
**PLANNING**

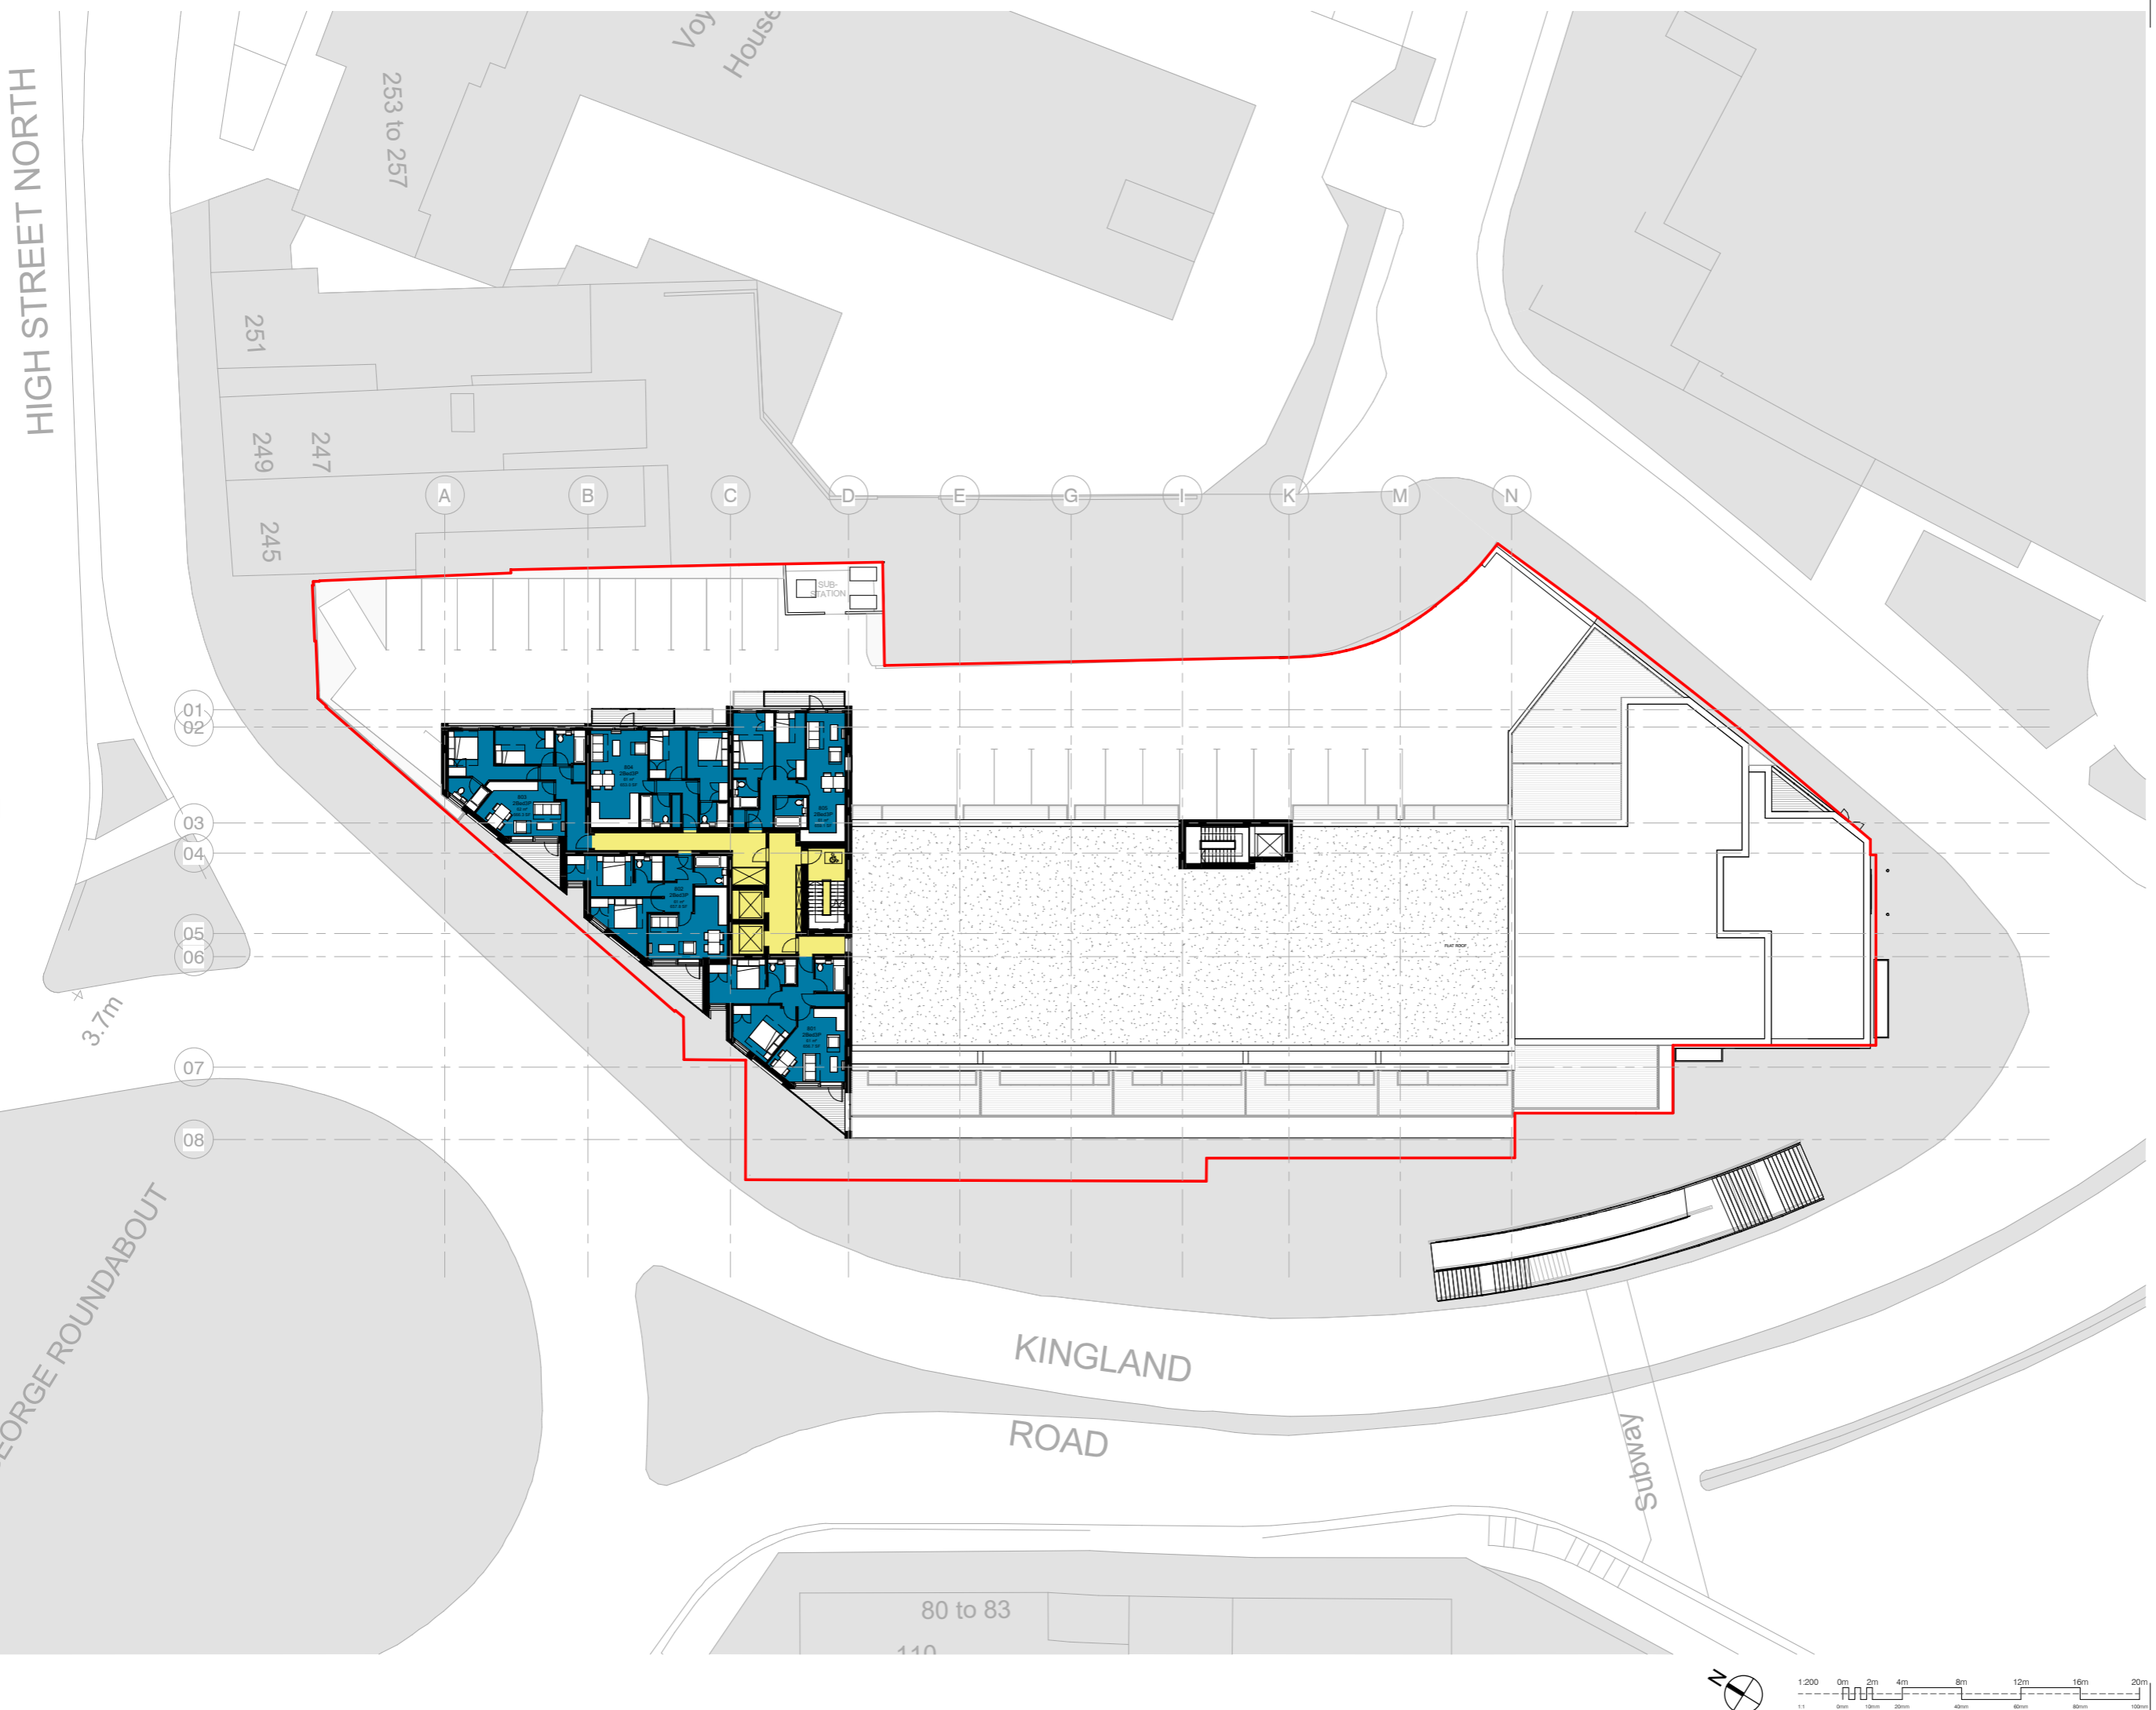

HIGH STREET NORTH

253 to 257

Voy House

251

249

247

245

A

B

C

D

E

G

I

K

M

N

01  
02

03  
04

05  
06

07

08

3.7m

GEORGE ROUNDABOUT

KINGLAND ROAD

Subway

80 to 83

110

