

DO NOT SCALE

Orientation

Key Plan

KEY

- 1Bed2P
- 2Bed3P
- Circulation

Rev. Date Revision By Checked

leonard design architects
 4th floor, Albion House
 5-13 Canal Street
 Nottingham, NG1 7EG, United Kingdom
 t. +44 (0) 115 945 0080
 e. office@leonarddesignarchitects.com

Client
Poole Property Investment

Project
Kingland House
 Poole


Drawing Title
Level 10 Plan

Project Number	Status
0540	
Drawn by	Checked by
Author	Checker
Scale @A1	Date
1 : 200	29/05/20
File Identifier	Revision

0540 - LDA - DR - A - 20 180

Purpose of Issue
FOR PLANNING

Project Status
PLANNING

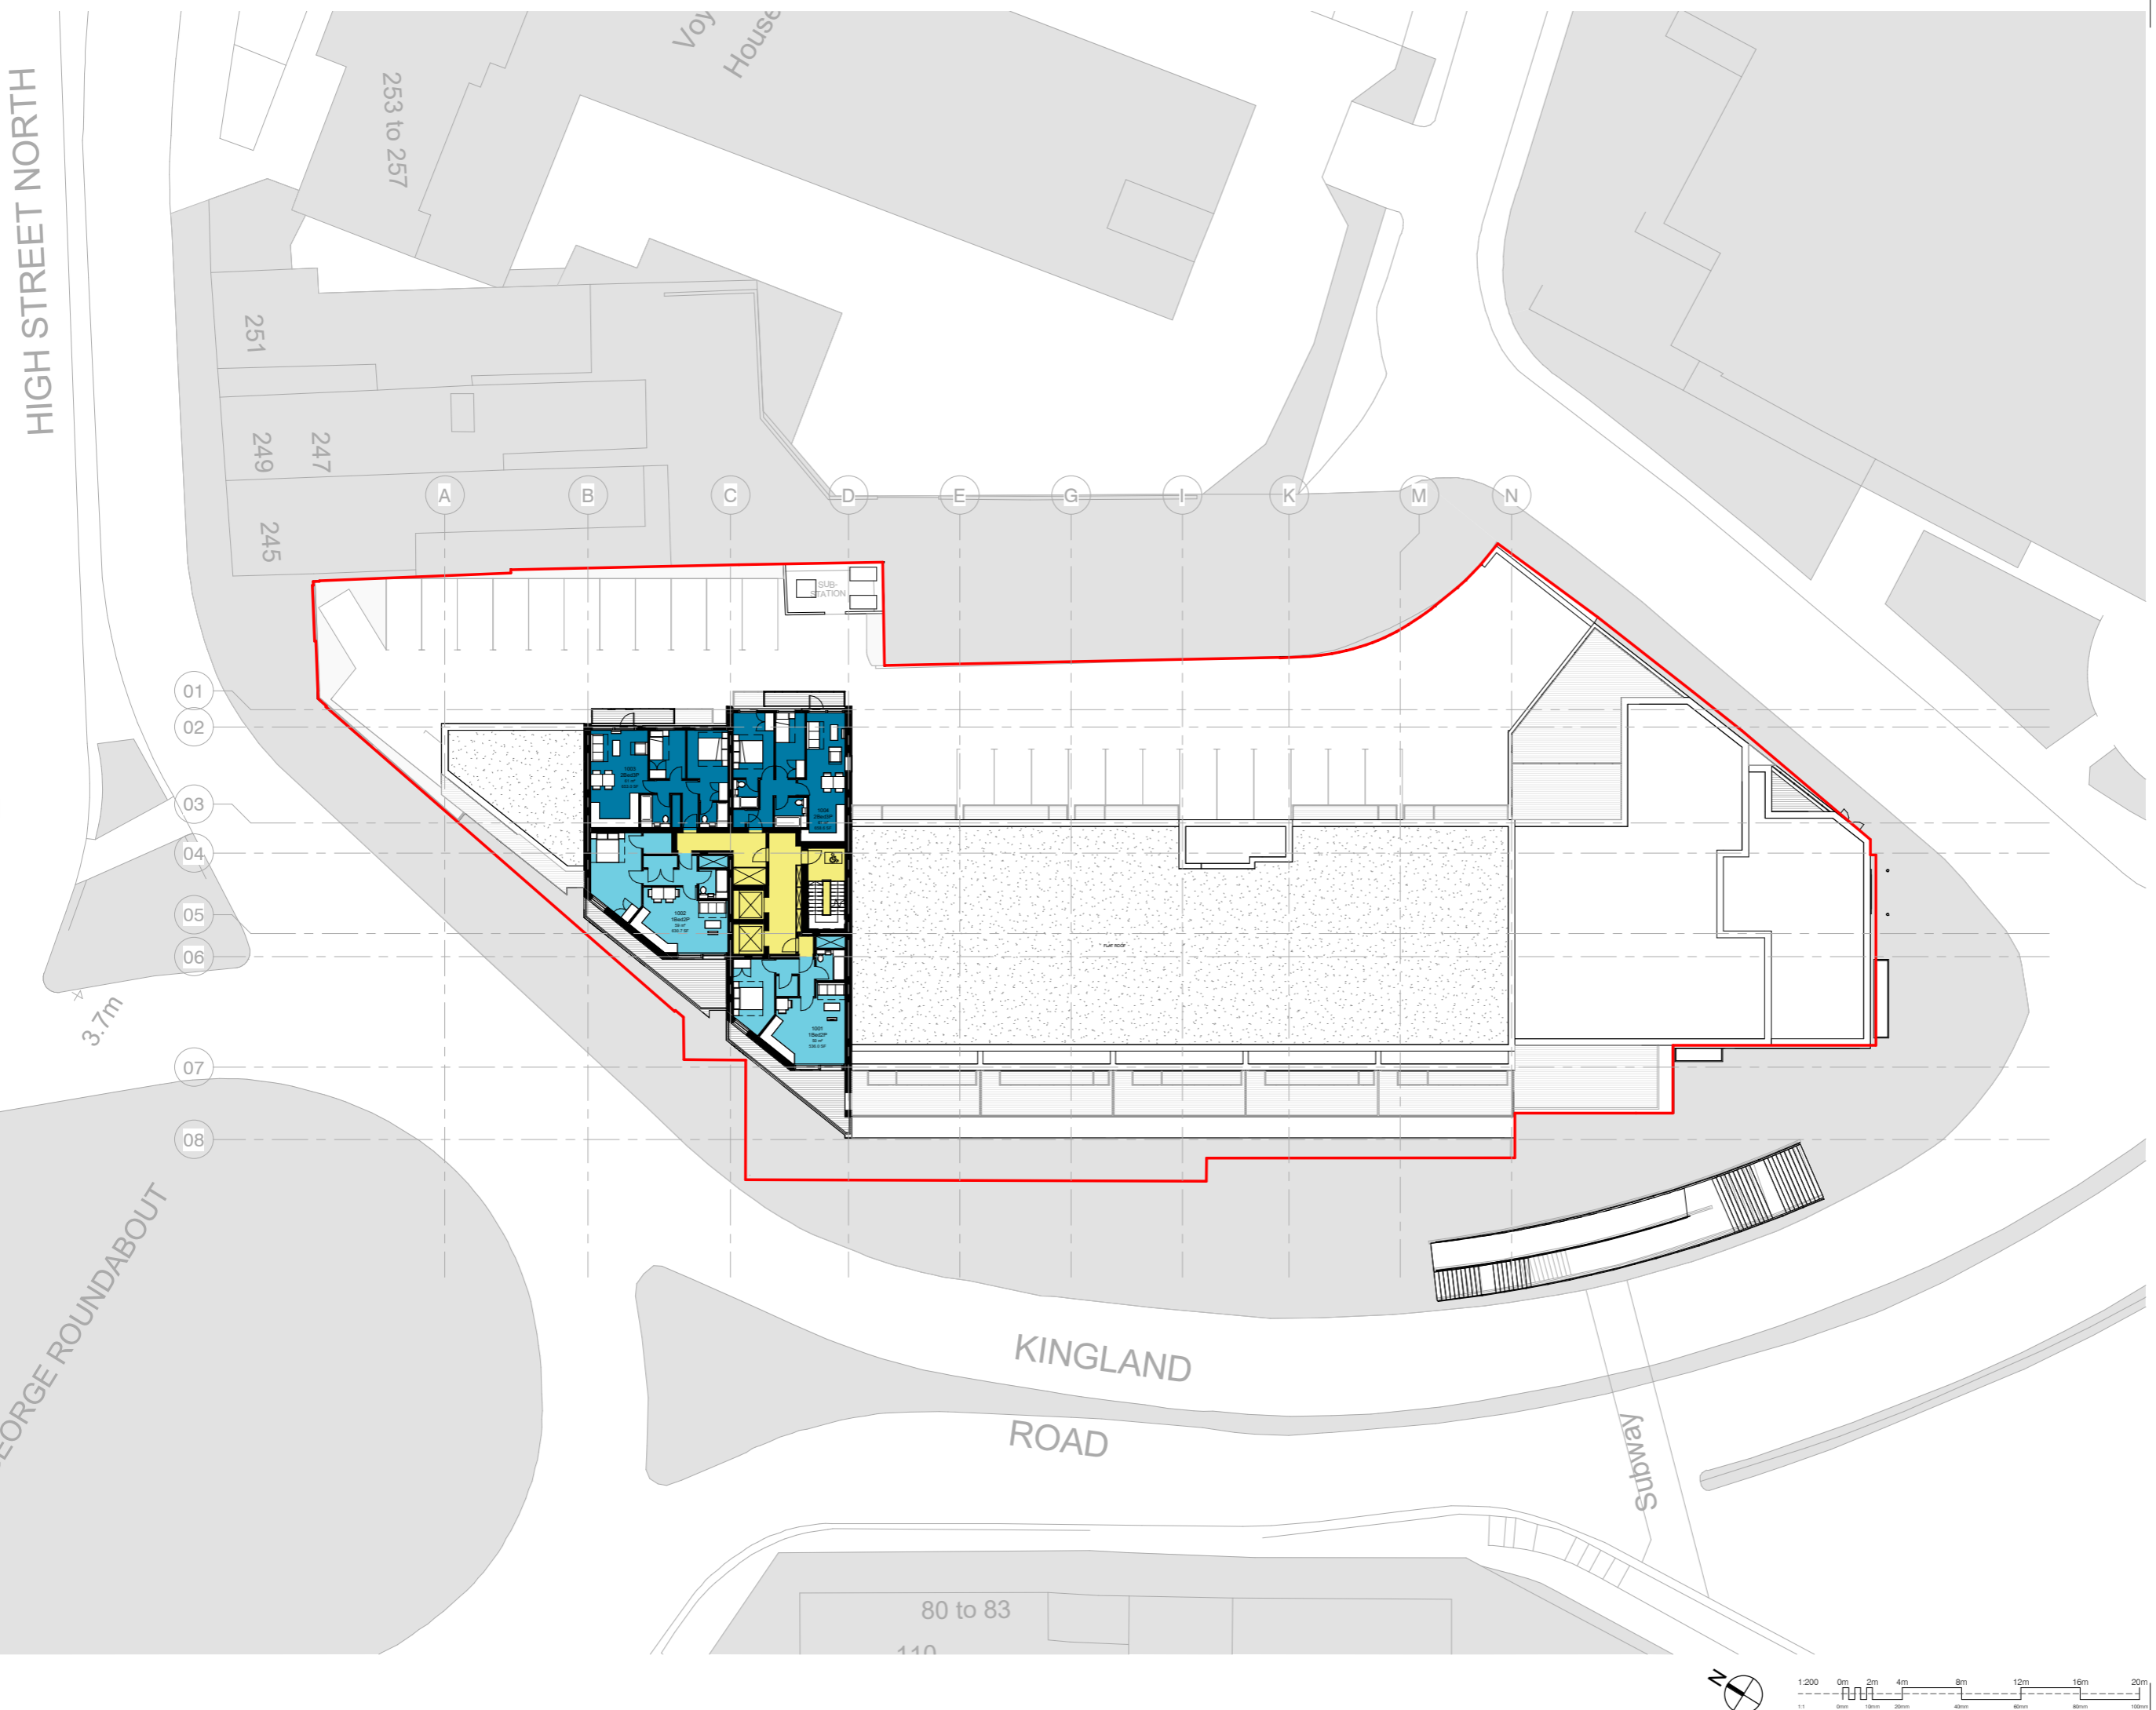

HIGH STREET NORTH

253 to 257

251

249

247

245

A

B

C

D

E

G

I

K

M

N

01

02

03

04

05

06

07

08

3.7m

GEORGE ROUNDABOUT

KINGLAND ROAD

Subway

80 to 83

110

