


Location Plan 1:1250

Block Plan 1:500

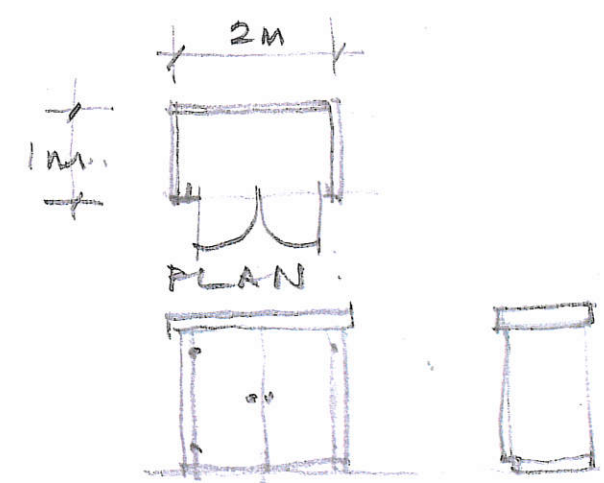

ELEVATIONS.  
SECURE LOCKABLE CYCLE ST.

CLIENT MERLEY DESIGN & CONSTRUCTION LTD.  
PROJECT PLOT 19 KINGSWELL ROAD.  
DWG TITLE BLOCK & LOCATION PLAN.

**BARRY J MILLS LTD**  
Tel : 01202 290469 barryjmillsltd@hotmail.co.uk  
Wessex House  
St. Leonards Road  
Bournemouth BH8 8QS


DATE  
Architectural & Planning Consultant  
A3 size SCALE  
DWG NO. 37.2020.1.




PROPRIETARY  
SLATES.

RENDER


FACING  
BRICKS.

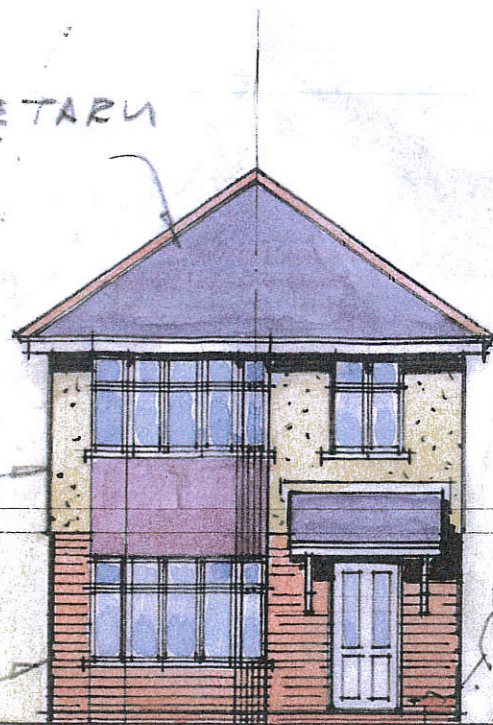


NORTH.

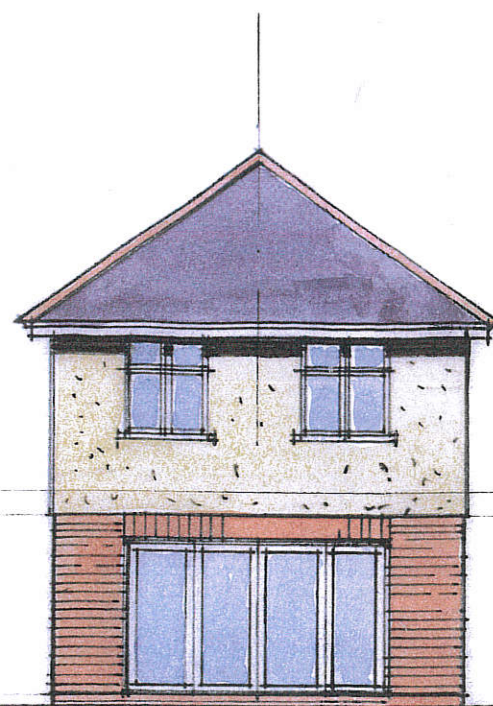


SOUTH.

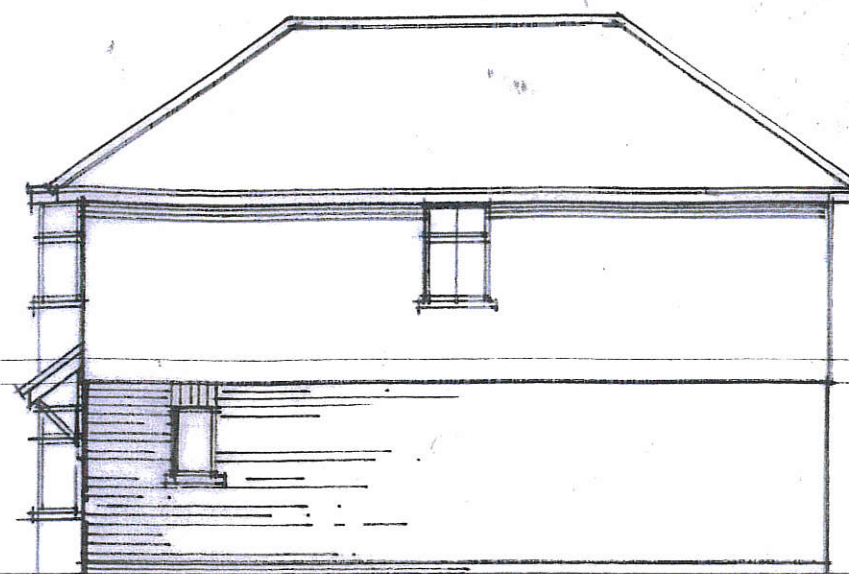


WEST.

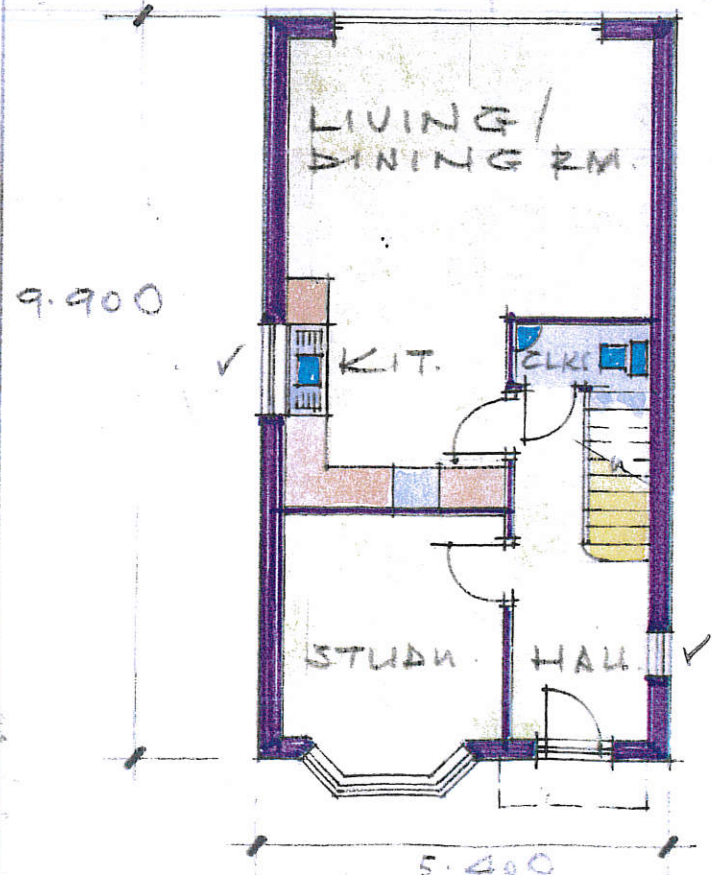

GROUND FLOOR.  
SCALE 1:100

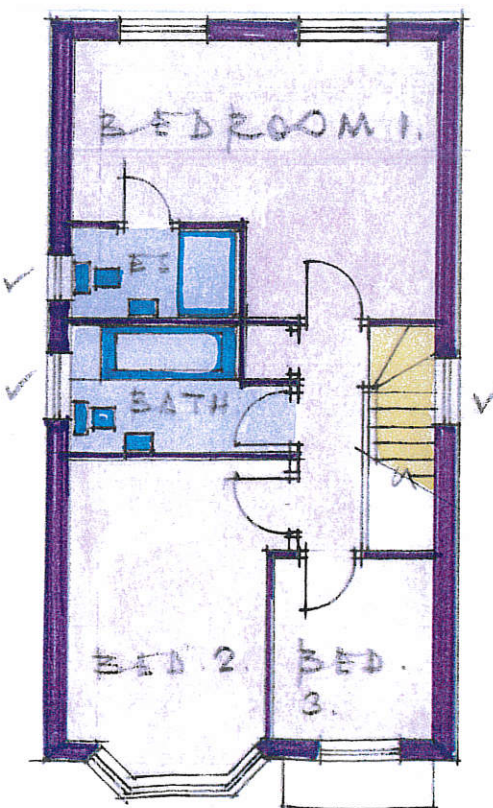

FIRST FLOOR.

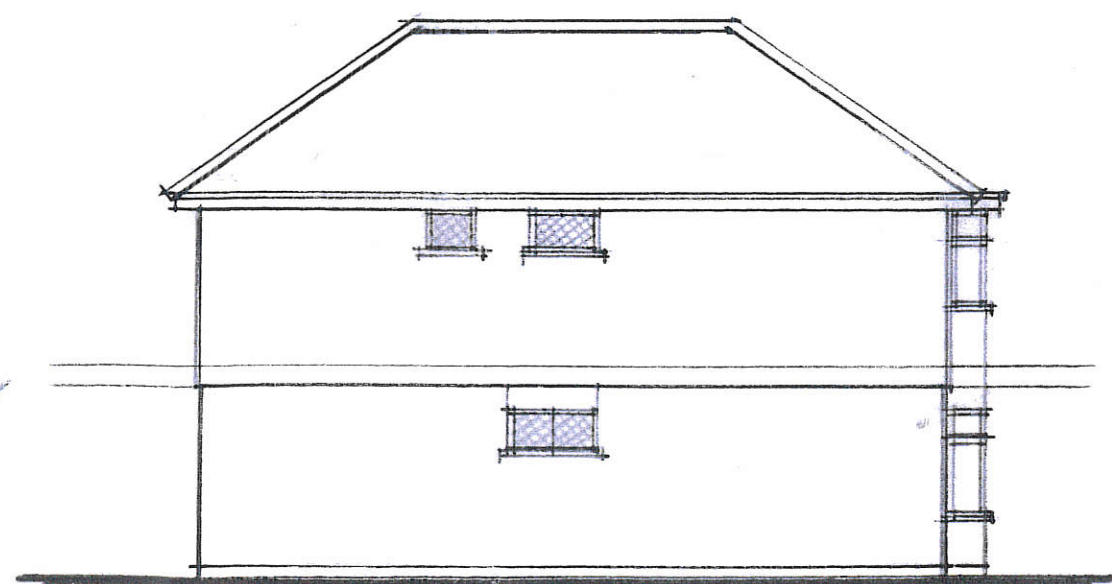

EAST.

✓ WINDOWS GLAZED  
WITH OBSCURE  
GLASS AND FIXED  
SHUT.

CLIENT MERLEY DESIGN & CONSTRUCTION LTD.  
PROJECT PLOT ADJ 19 KINGSWELL RD.  
DWG TITLE FLOORPLANS & ELEVATIONS.

**BARRY J MILLS LTD**

Tel : 01202 290469 barryjmillsd@hotmail.co.uk

DATE



Architectural & Planning Consultant

Wessex House  
St. Leonards Road  
Bournemouth BH8 8QS

A3 size SCALE

DWG NO J.37 2020.2.



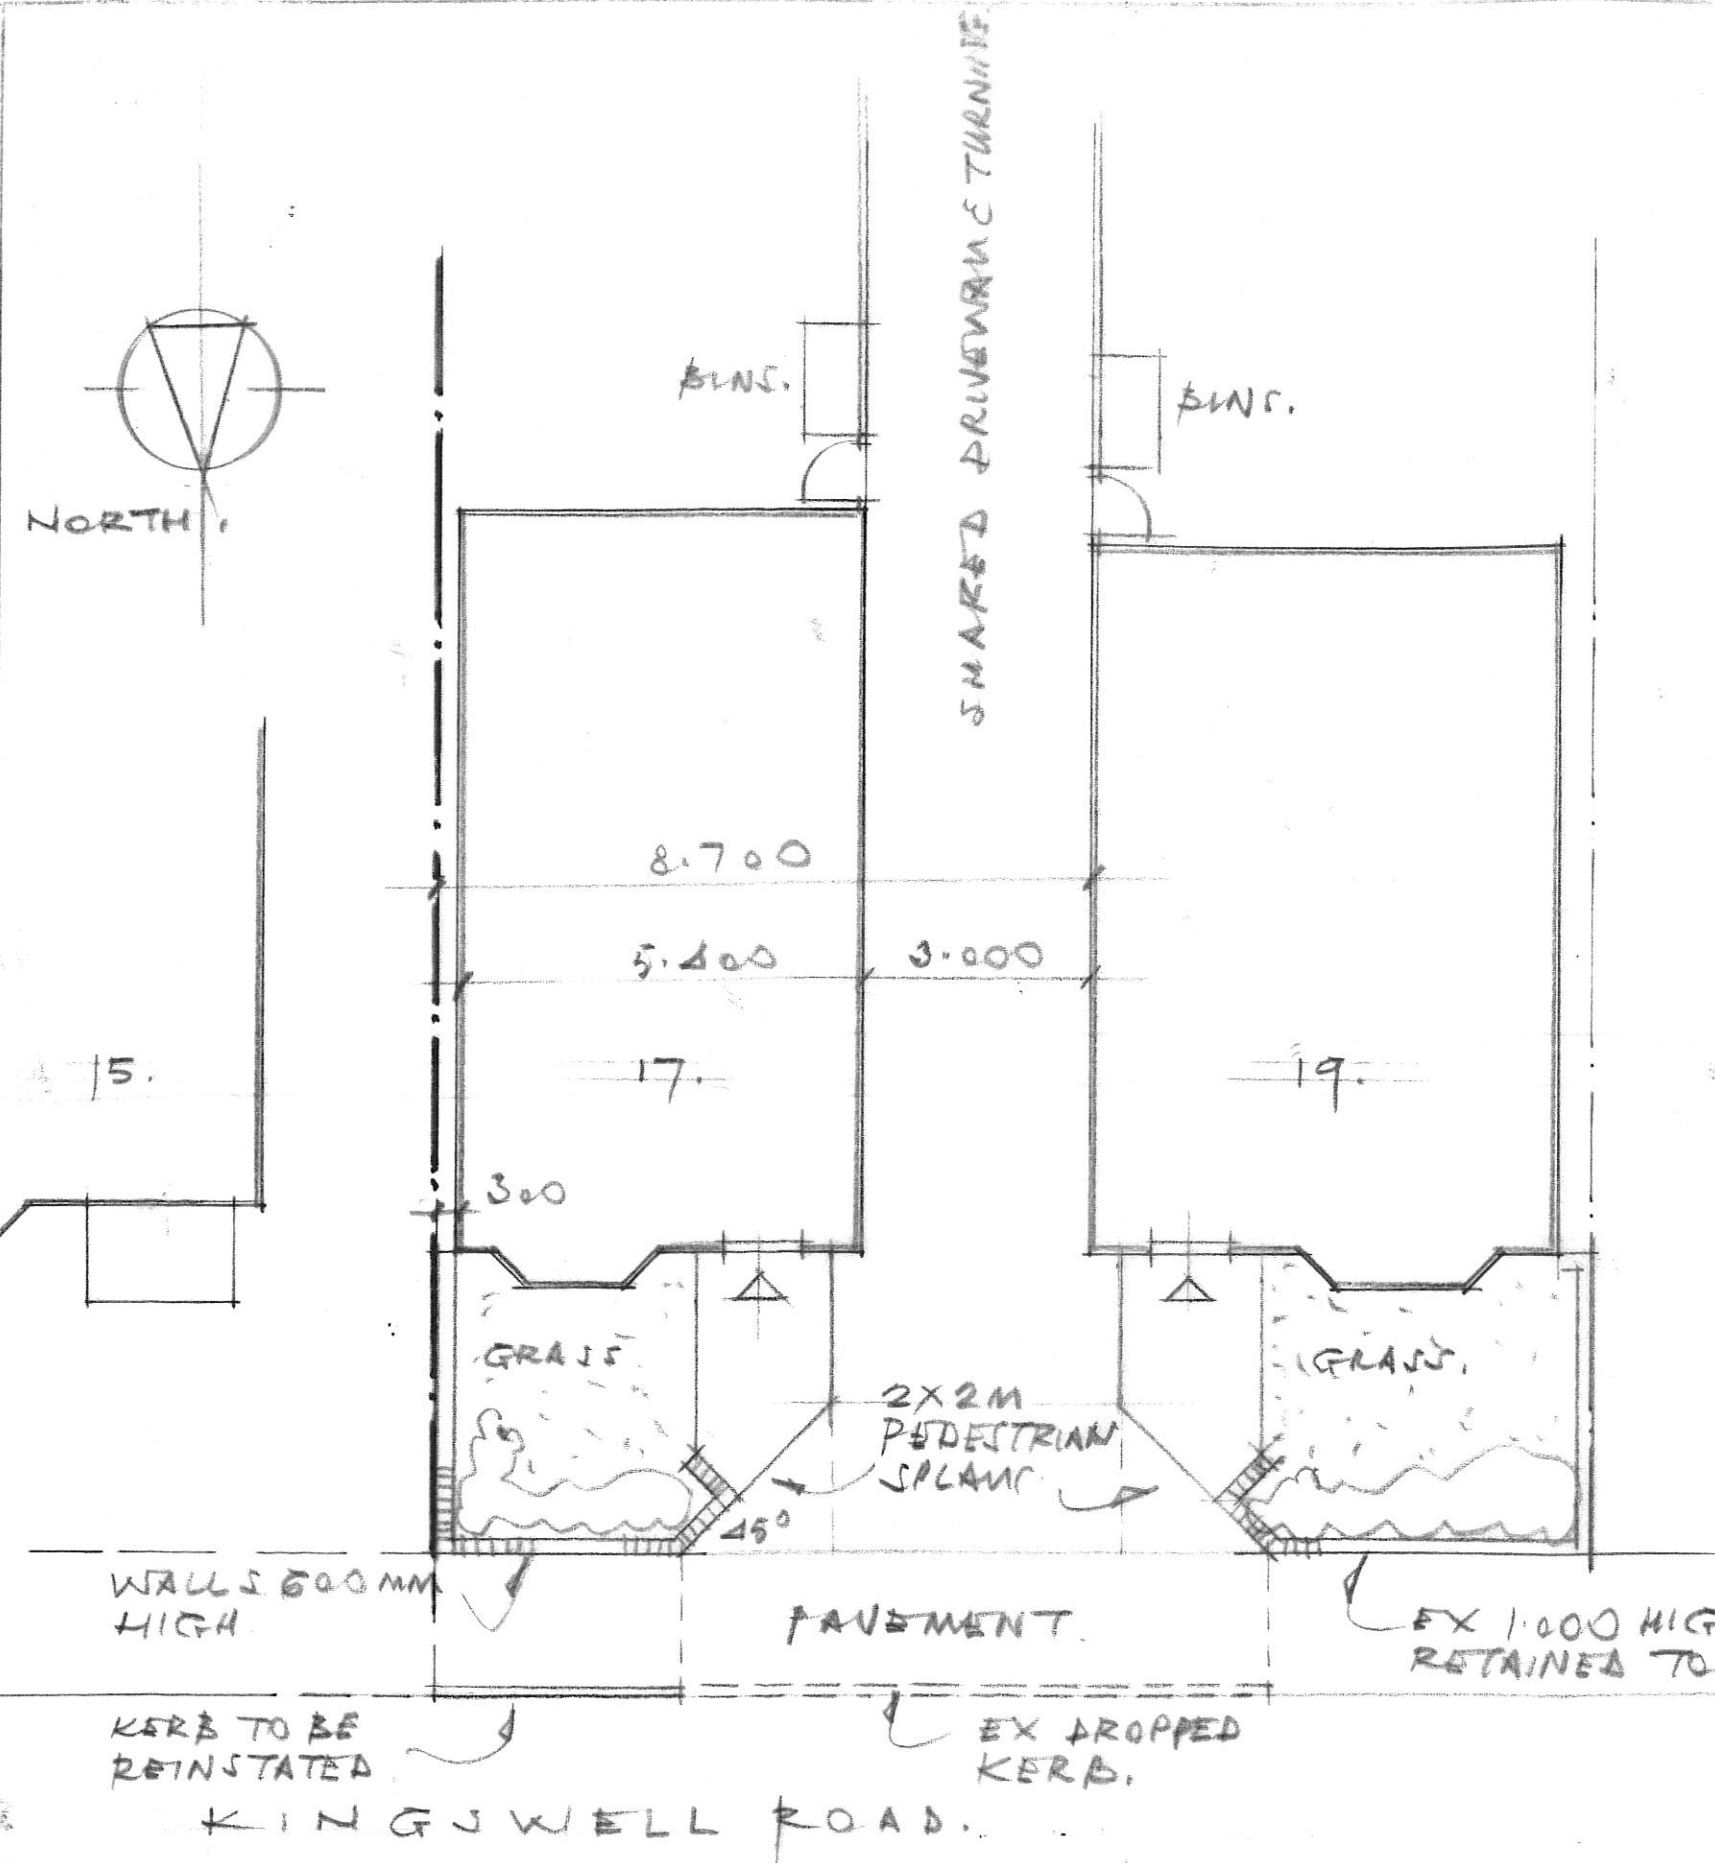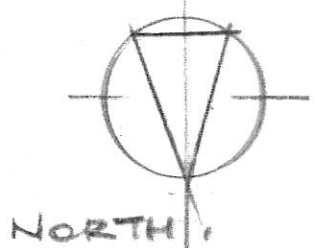


REVA. MINOR AMENDMENTS.


CLIENT: MARLEY DESIGN & CONSTRUCTION LTD.  
PROJECT: PLOT ADJ 19 KINGSWELL ROAD.  
DWG TITLE: SITE LAYOUT.

<b>BARRY J MILLS LTD</b>		Wessex House St. Leonards Road Bournemouth BH8 8QS
Tel : 01202 290469    barryjmillsd@hotmail.co.uk		
DATE	A3 size    SCALE	
Architectural & Planning Consultant		DWG NO J.37.2020.3.A.

SITE LAYOUT.


SCALE. 1:100

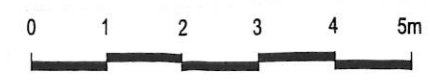

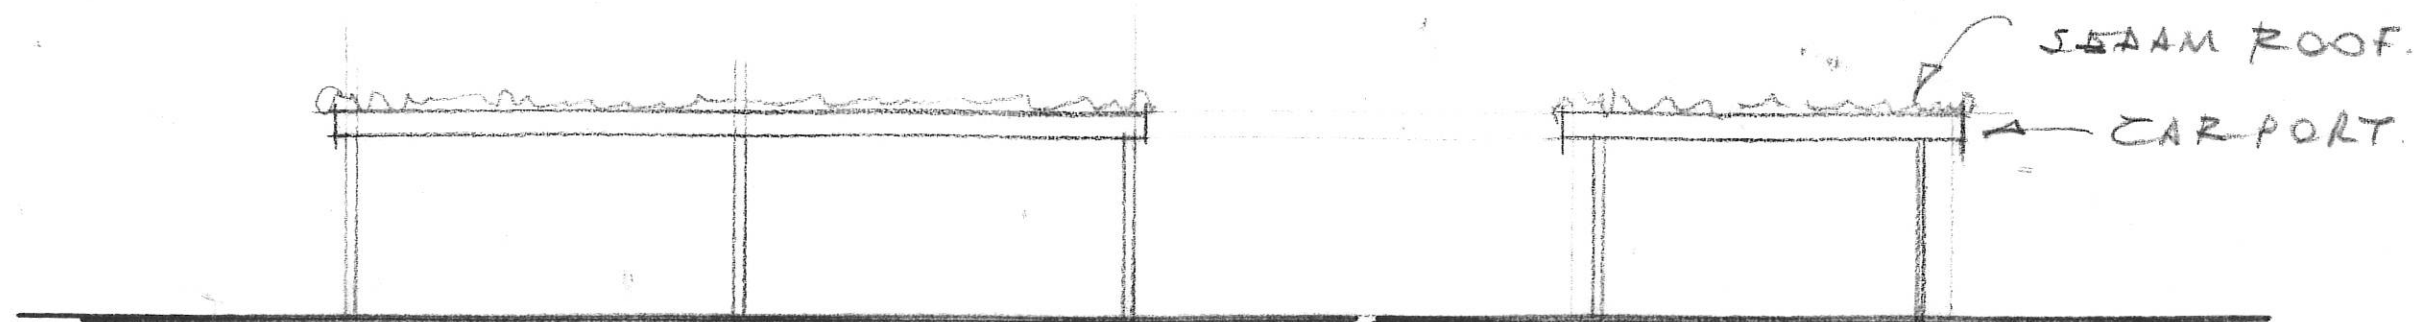

NORTH/SOUTH  
ELEVATIONS.


EAST/WEST.

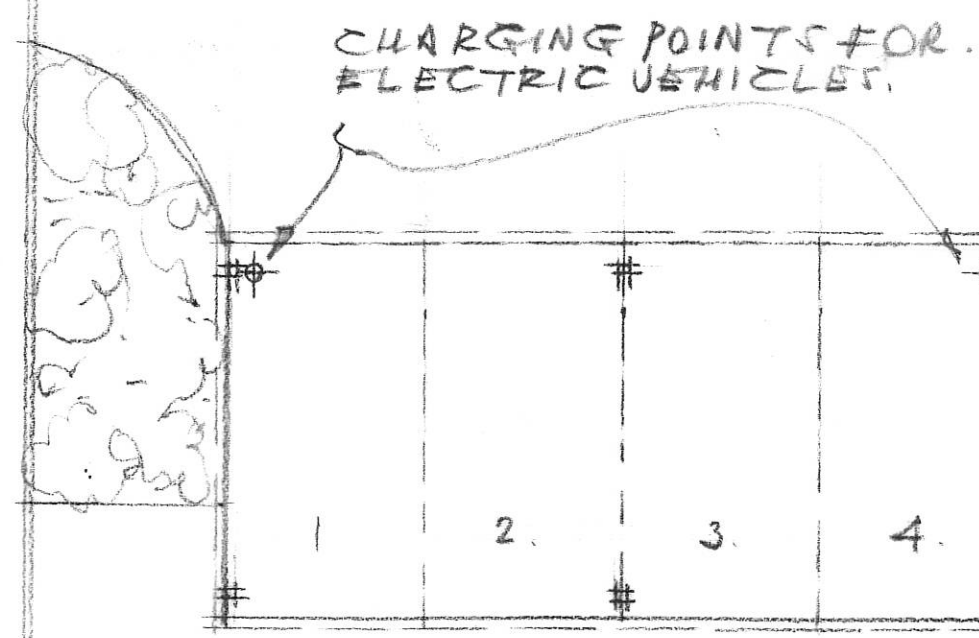

AREAS TO BE PLANTED WITH WILD  
FLOORS / BUSHES TO ENCOURAGE  
WILD LIFE.

PLAN LAYOUT.

SCALE 1:100

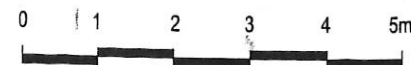


MERLEY DESIGN & CONSTRUCTION LTD.

PLOT ADJ 19 KINGSWELL ROAD.

DETAILS OF CARPORT.

DRWG No.

J. 37. 2020. 5.

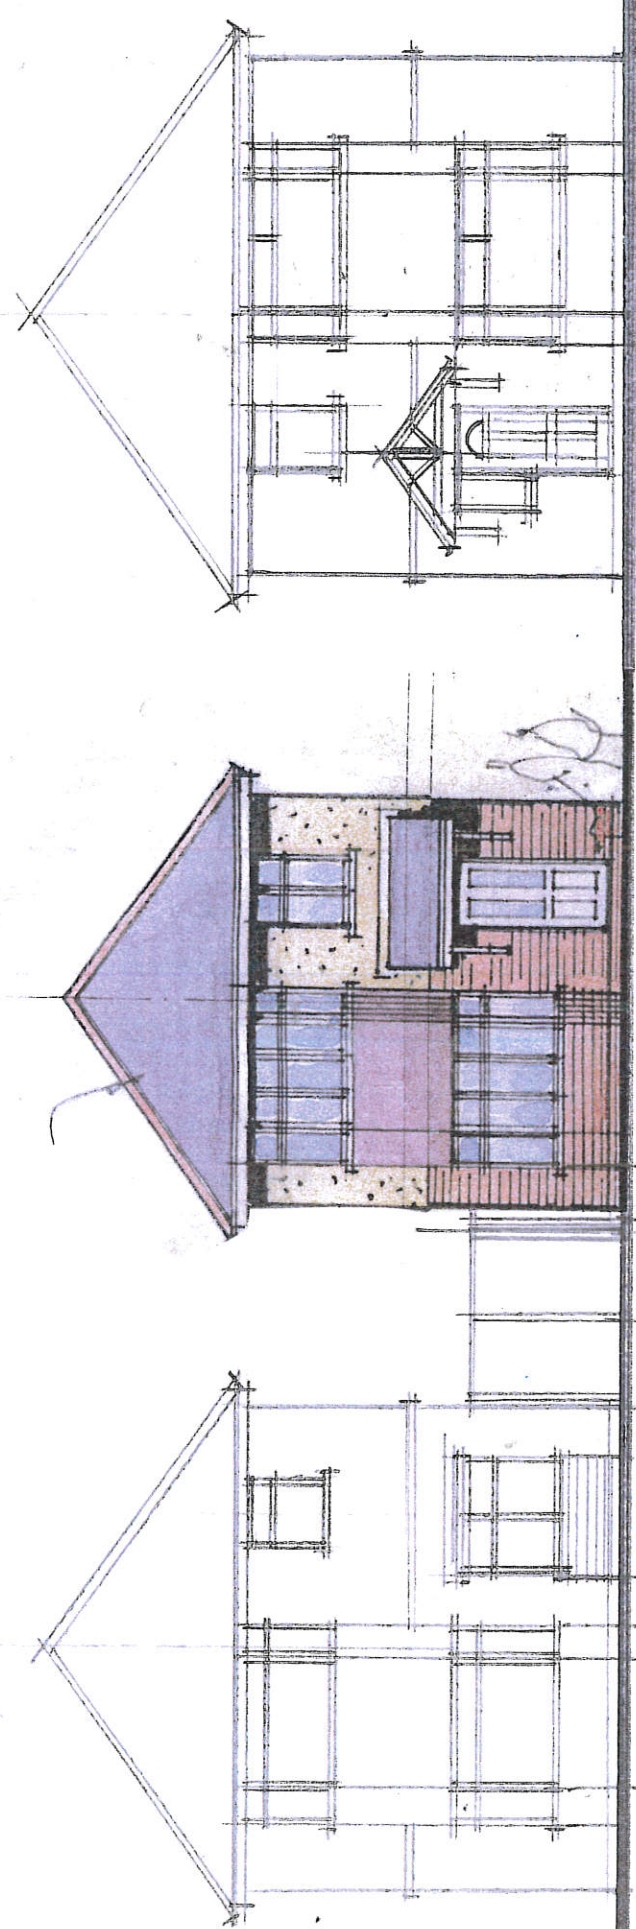

No 19.

3.000

No 17.

300

No 15.

STREET SCENE. (NORTH.) REVA DIMENSIONS ADDED.

SCALE. 1:100



CLIENT MERLEY DESIGN & CONSTRUCTION LTD  
 PROJECT PLOT ADJ 19 KINGSWELL RD.  
 DWG TITLE STREET SCENE.

**BARRY J MILLS LTD**

Tel : 01202 290469 barryjmillsltd@hotmail.co.uk

Wessex House  
 St. Leonards Road  
 Bournemouth BH8 8QS

DATE

A3 size SCALE

Architectural & Planning Consultant

DWG NO J.37.2020.4.A