




Location Plan (1:1250)

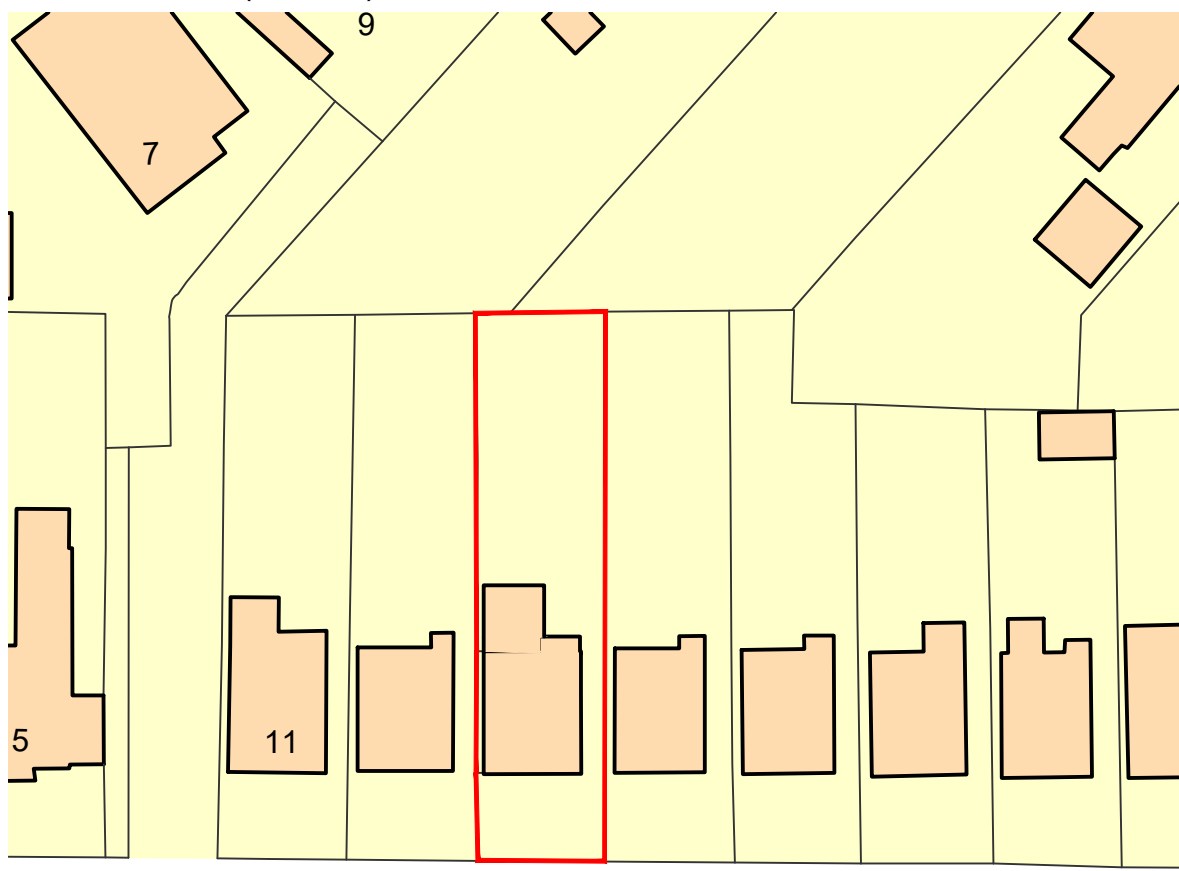

Vale Road

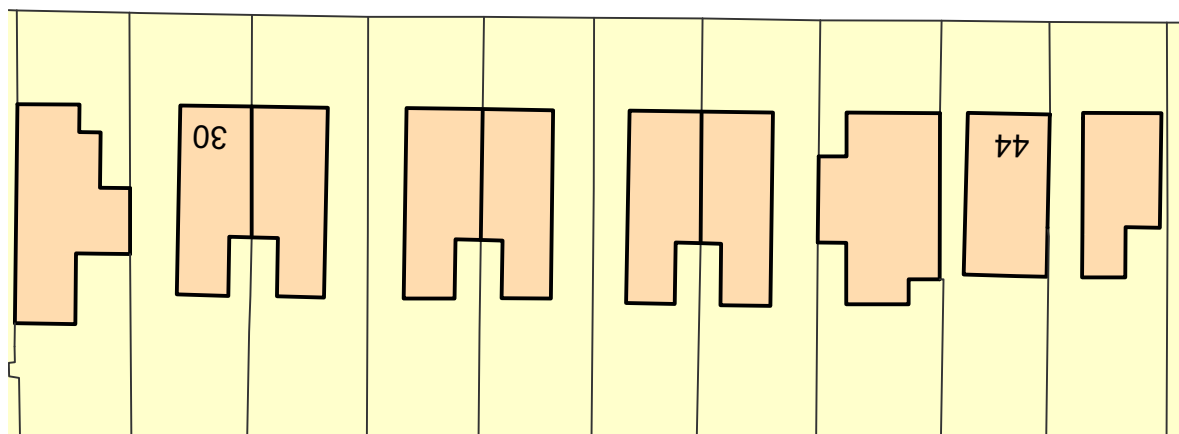

Block Plan (1:500)

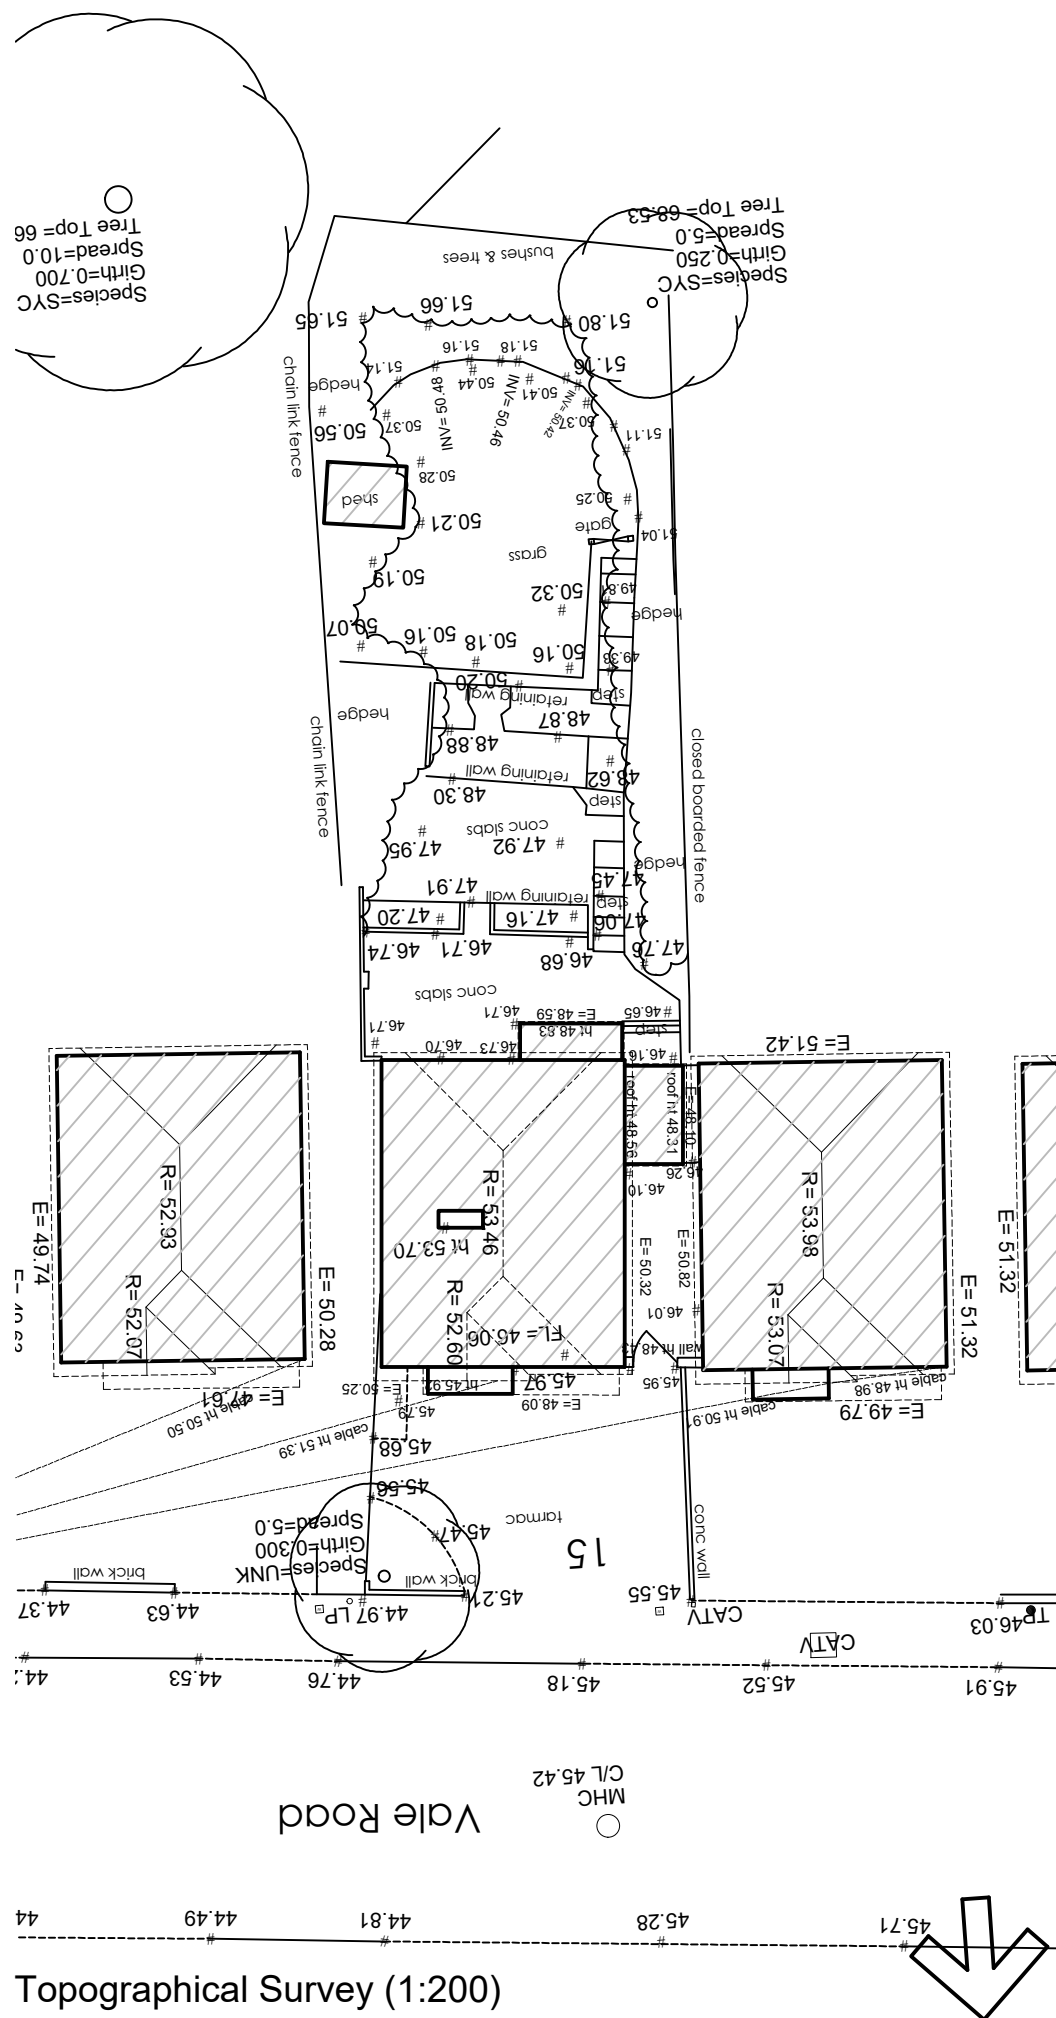

Topographical Survey (1:200)

NOTES

1. The contents of this drawing are copyright of Watts Holt.
2. It may not be copied, reproduced or altered in anyway without the written authority.
3. Do not scale. Figured dimensions only to be used.
4. Check dimensions on site before work proceeds, report any discrepancies.
5. If in doubt please ask!

Reproduced from the Measured Building Survey by Redline Surveys drawing no: Plot 1. 19- 180, dated 12th November 2019

WATTS HOLT

THE YARD
LOCH ROAD, POOLE
DORSET, BH14 9EX

W: www.wattsholt.com
T: 01202 461586
E: hello@wattsholt.com

Scale 100mm @ A3

No.	Revision.	Date	By
A	Side extension revised	31.01.20	JB

Project
15 Vale Road, Poole

Client / Brand
Mr & Mrs J Smalley

Drawing Title
Location & Block Plan + Topographical Survey

scale @ A3 as shown	checked .
date Nov '19	drawn JB

19189 01 A

A				
---	--	--	--	--