
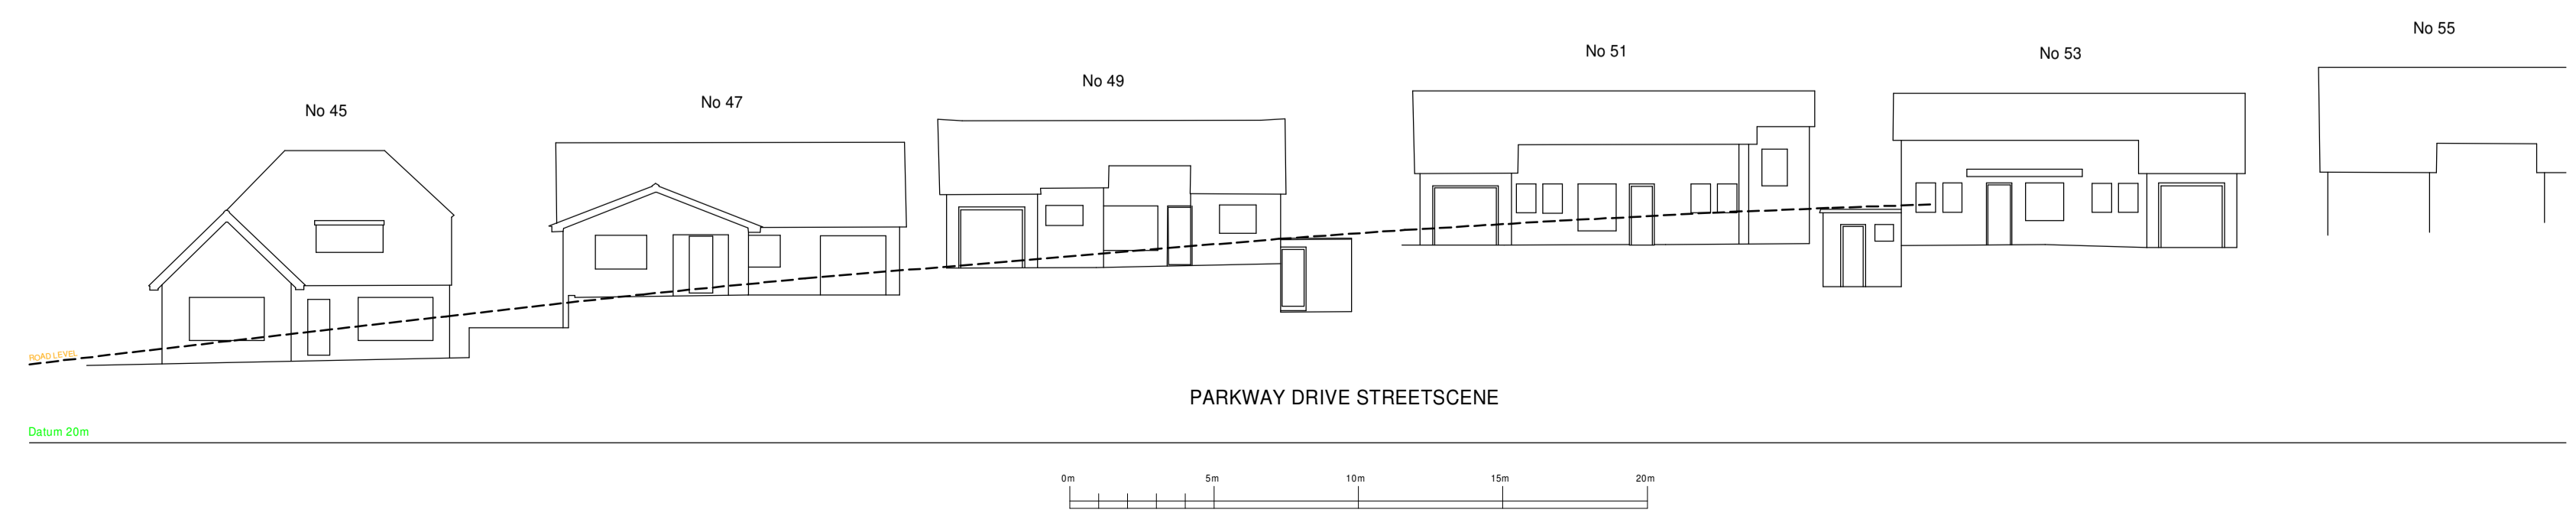
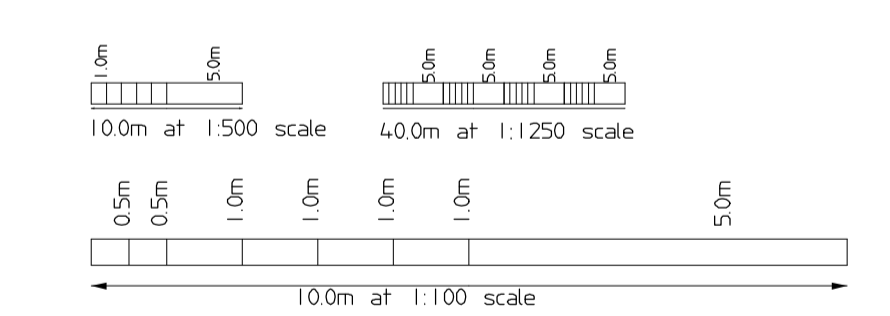
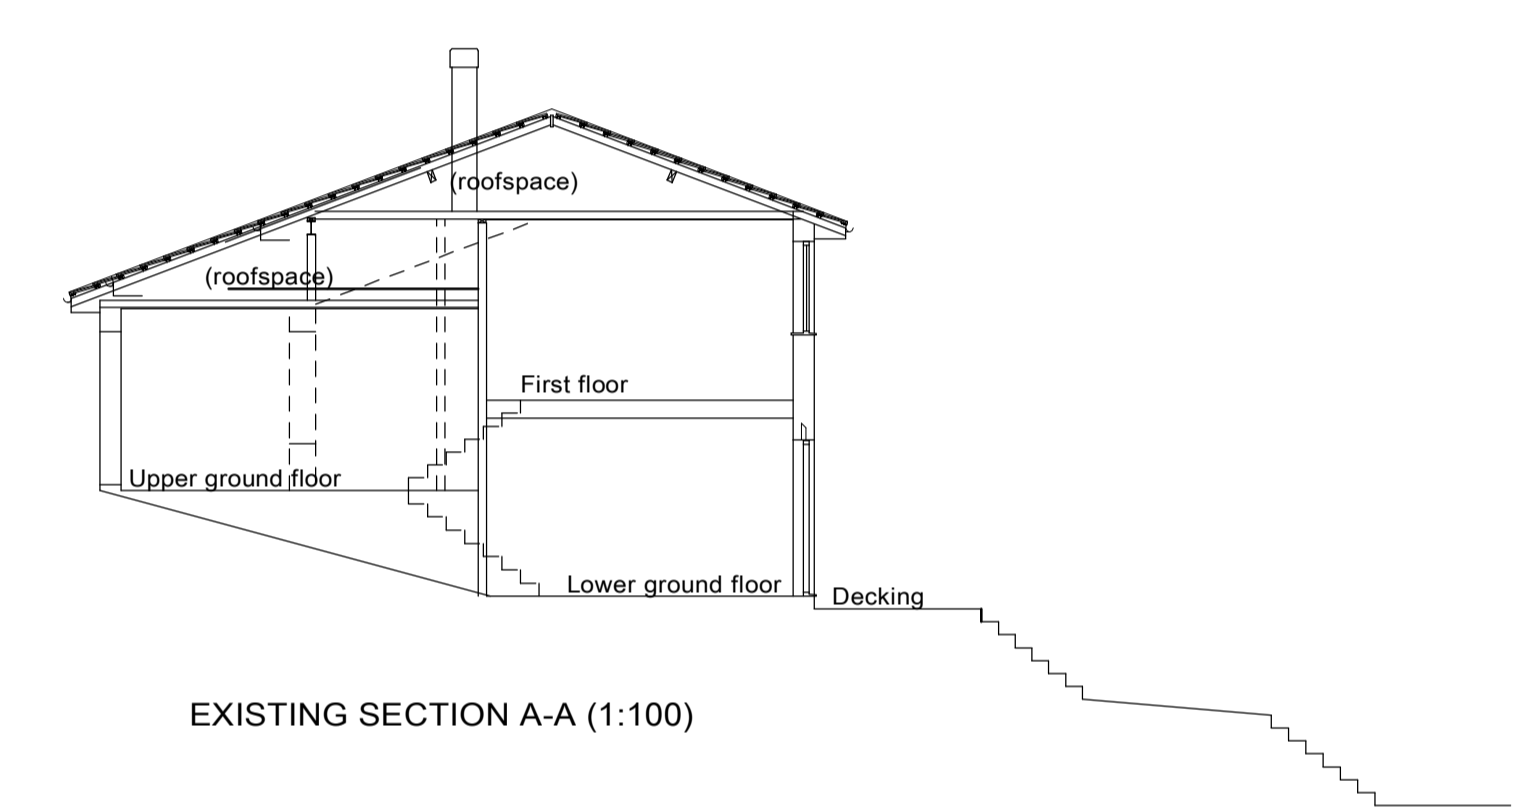
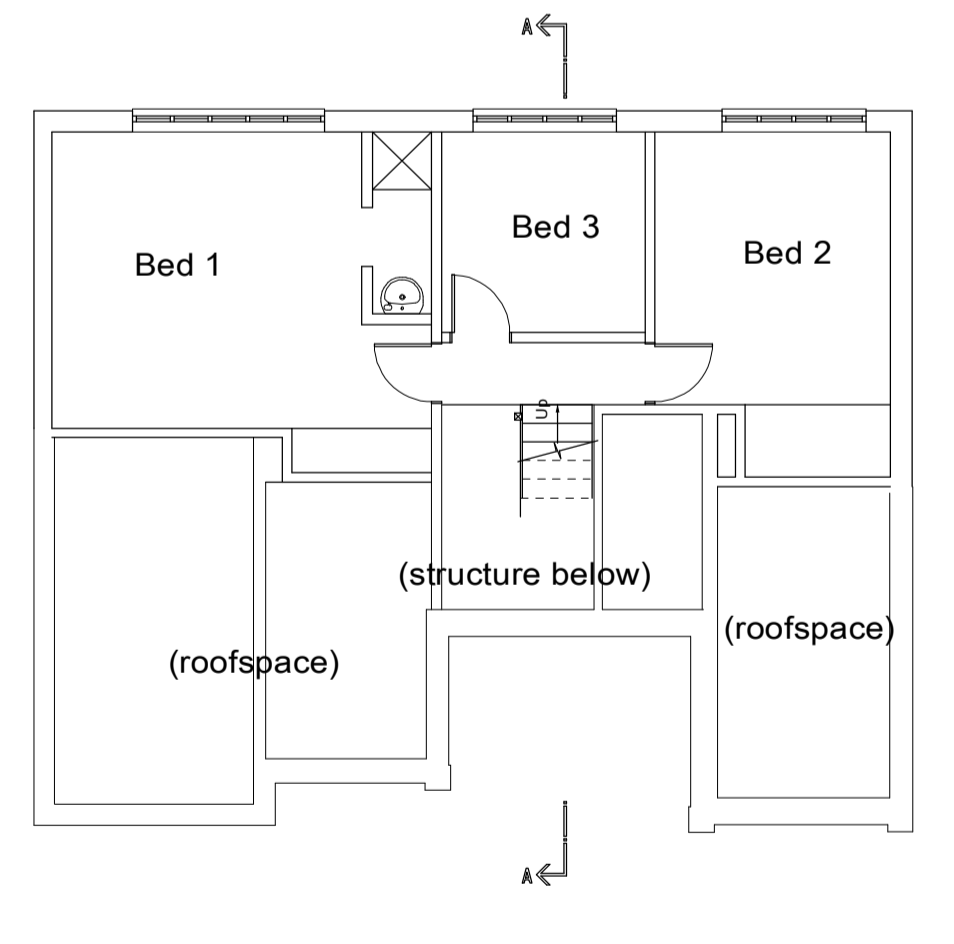
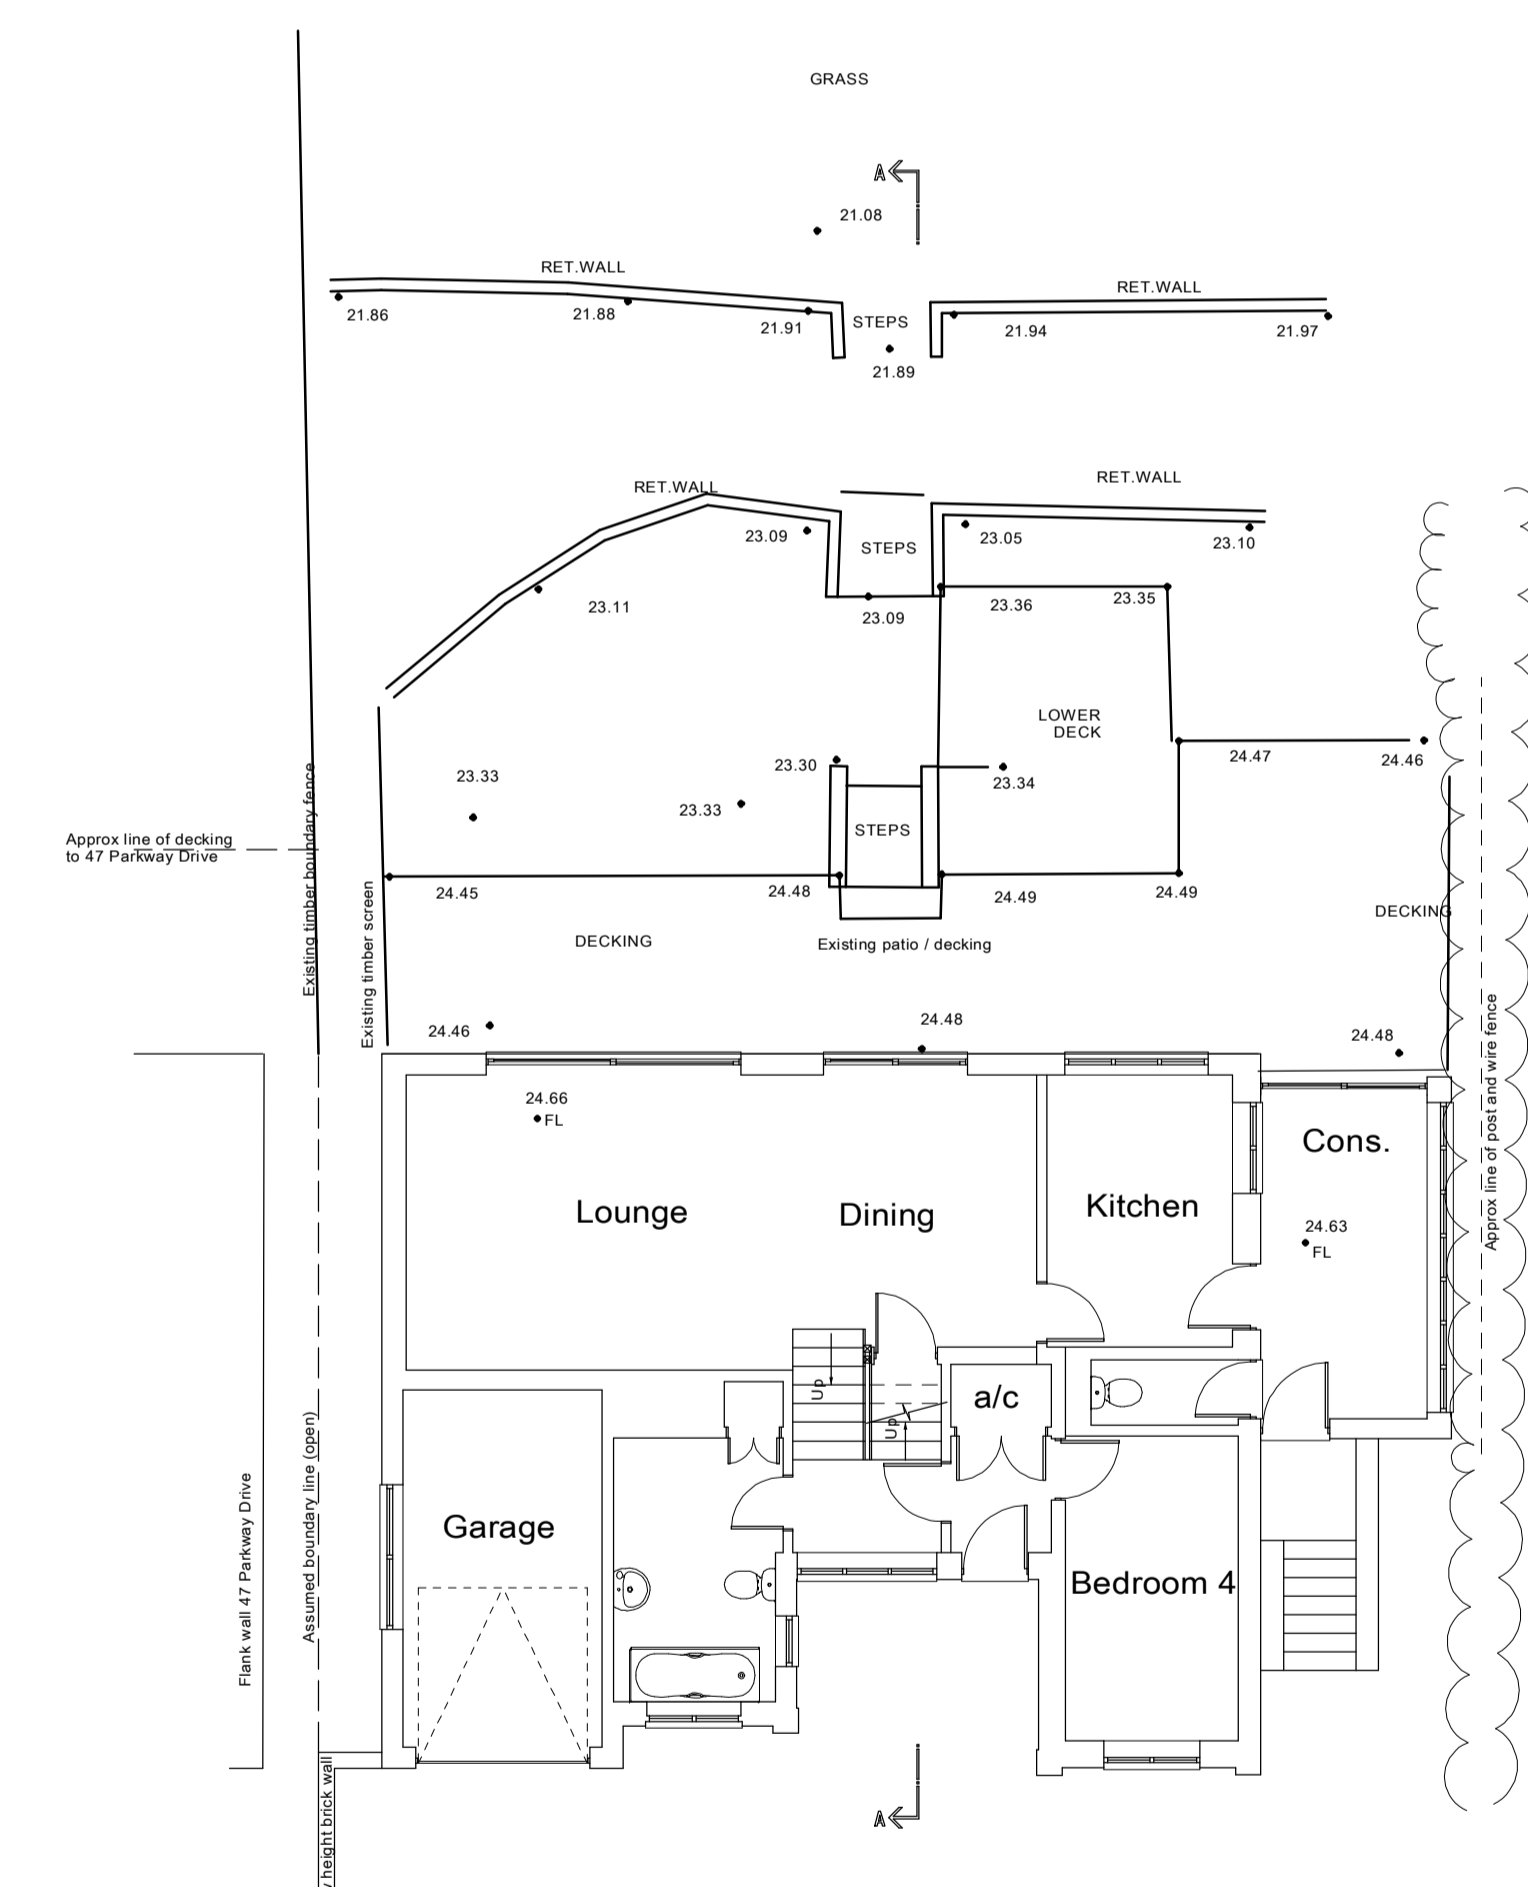


**NOTES**

THIS DRAWING IS COPYRIGHT OF SAMWAYS SURVEYING LTD AND MUST NOT BE REPRODUCED WITHOUT CONSENT  
 DO NOT SCALE OFF THIS DRAWING ALL DIMENSIONS TO BE CHECKED ON SITE AND ANY DISCREPANCIES NOTIFIED TO SAMWAYS SURVEYING LTD  
 ALL DIMENSIONS IN MILLIMETRES  
 THE OWNER IS TO OBTAIN ALL RELEVANT CONSENTS

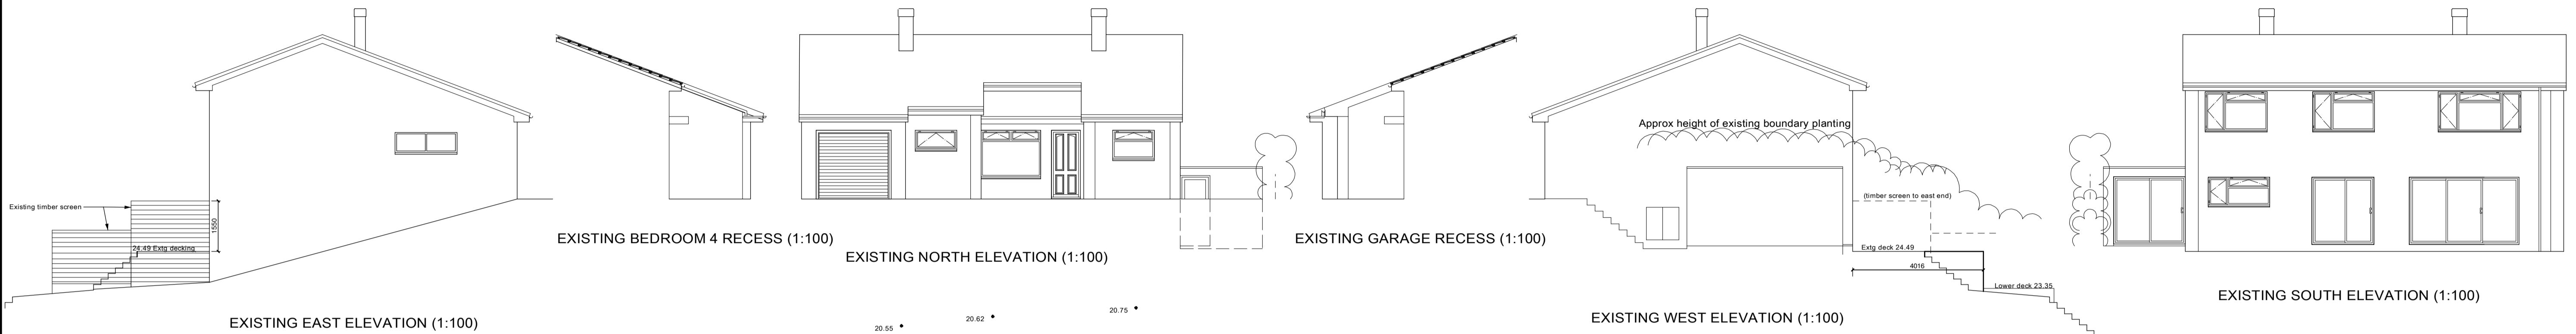

REV	DETAILS	DATE
	Planning Application issue	3/8/20
A	Planning application amended.	16/10/20
B	Streetscene and levels added.	25/1/21
C	Existing hedge line extended down at rear.	7/5/21

PROJECT 49 PARKWAY DRIVE BH8 9JS  
 CLIENT MR D HUNT

DRAWING TITLE  
 EXISTING PLANS AND ELEVATIONS

JOB NO	SS1097	DATE	15 7 20
DRAWING NO	OOI	SCALE	AS SHOWN

**SAMWAYS SURVEYING LTD**  
 WWW.SAMWAYSSURVEYING.CO.UK  
 CHARTERED BUILDING SURVEYORS  
 30 CALEDON ROAD POOLE DORSET BH14 9NN  
 TEL 01202 778829