


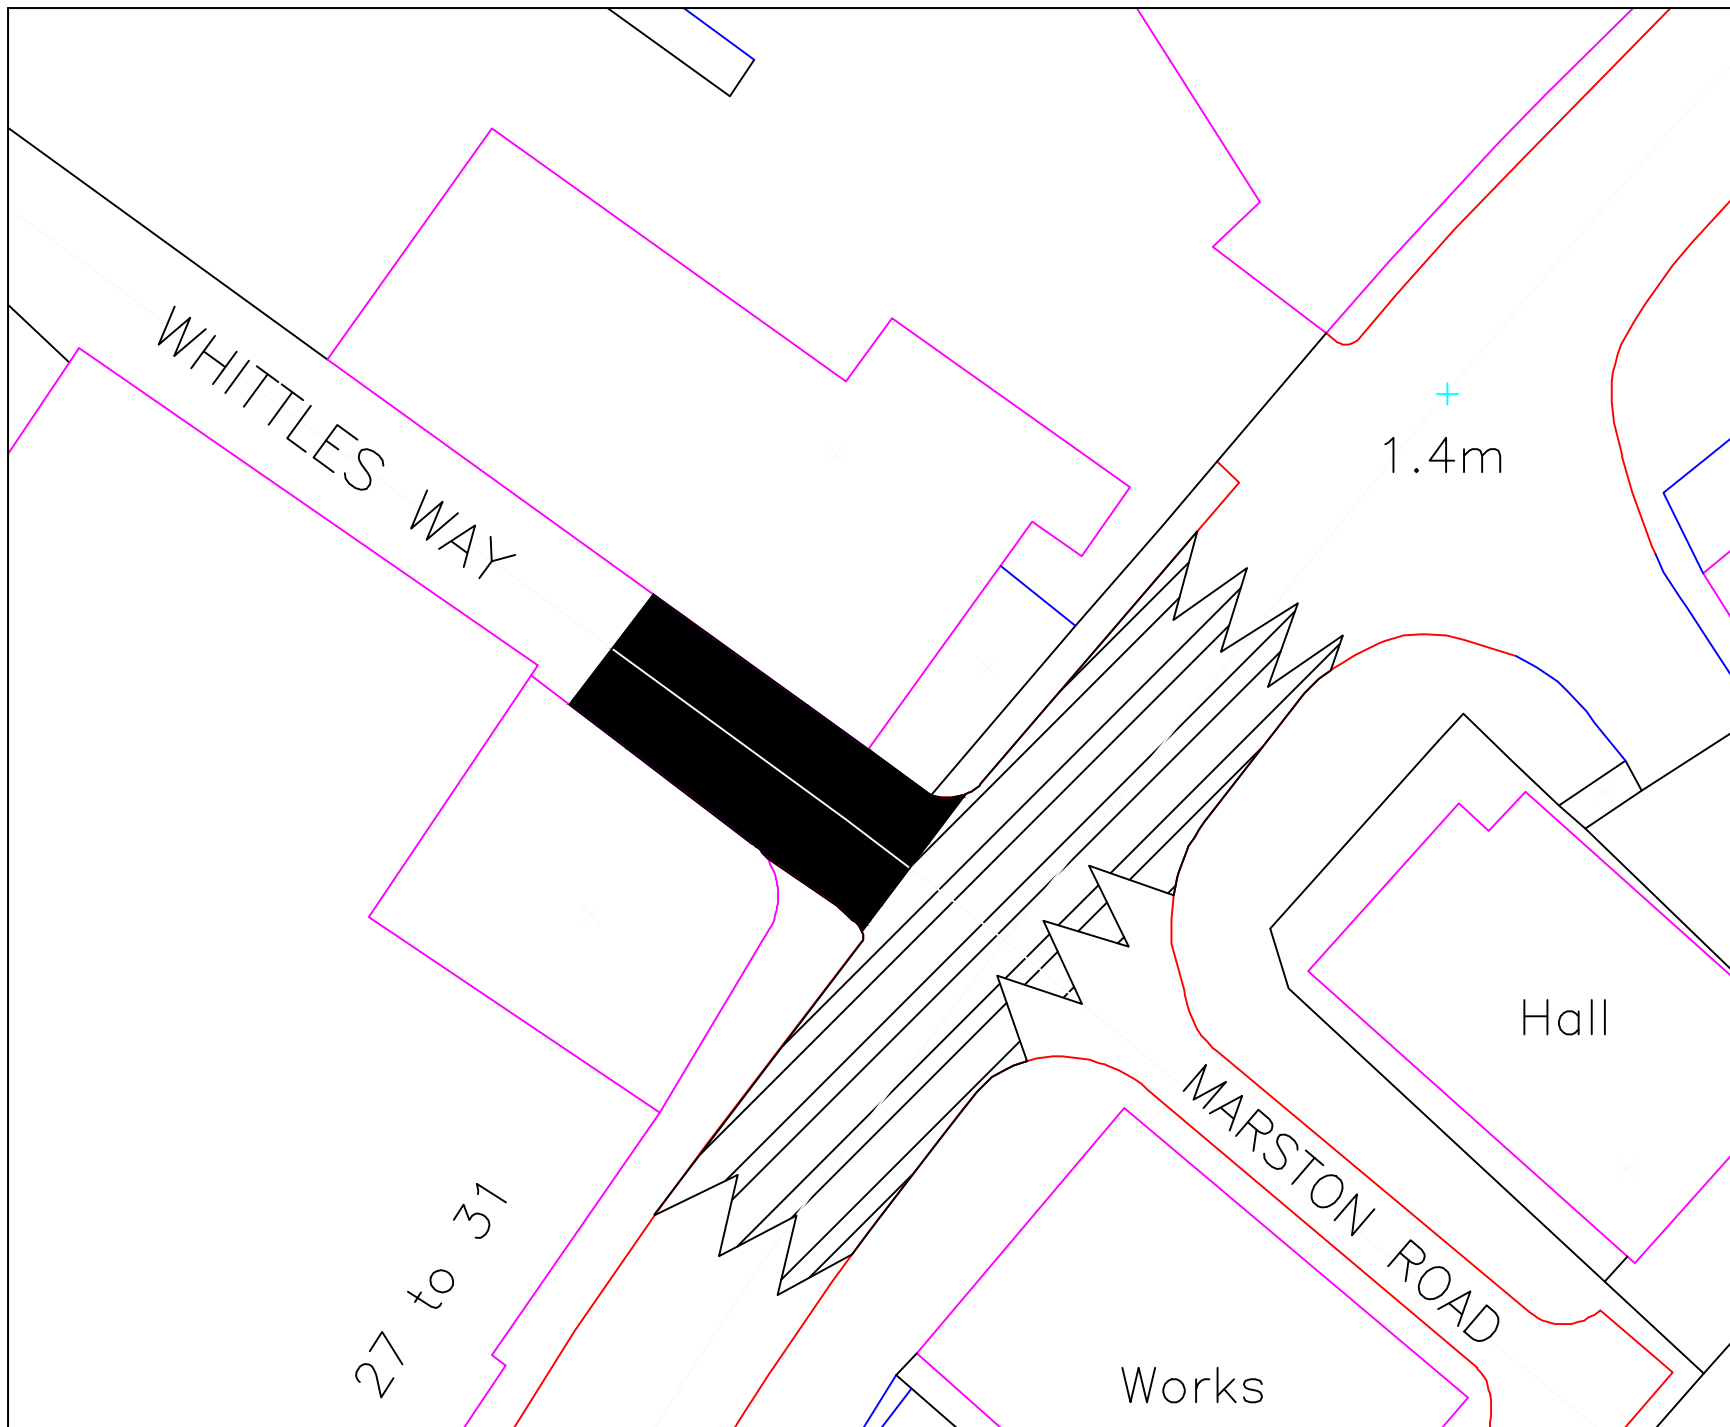

© Crown Copyright and database rights 2018.
 Ordnance Survey 100024248.
 © Getmappingplc 2012.

N
W E
S

Proposed no waiting at any time.

Existing no loading at any time.

Revisions	No	Drawn	Date

Borough of Poole

Hall

Works

MARSTON ROAD

WHITTLES WAY

27 to 31

1.4m

SCHEME
Whittles Way

TITLE

DATE 4 Feb 2019	DRAWN RW	CHECKED
--------------------	-------------	---------

SCALES	SIZE	SECTION
--------	------	---------

DRAWING NUMBER		
SCHEME NDR18	DRAWING 101	VARIANT