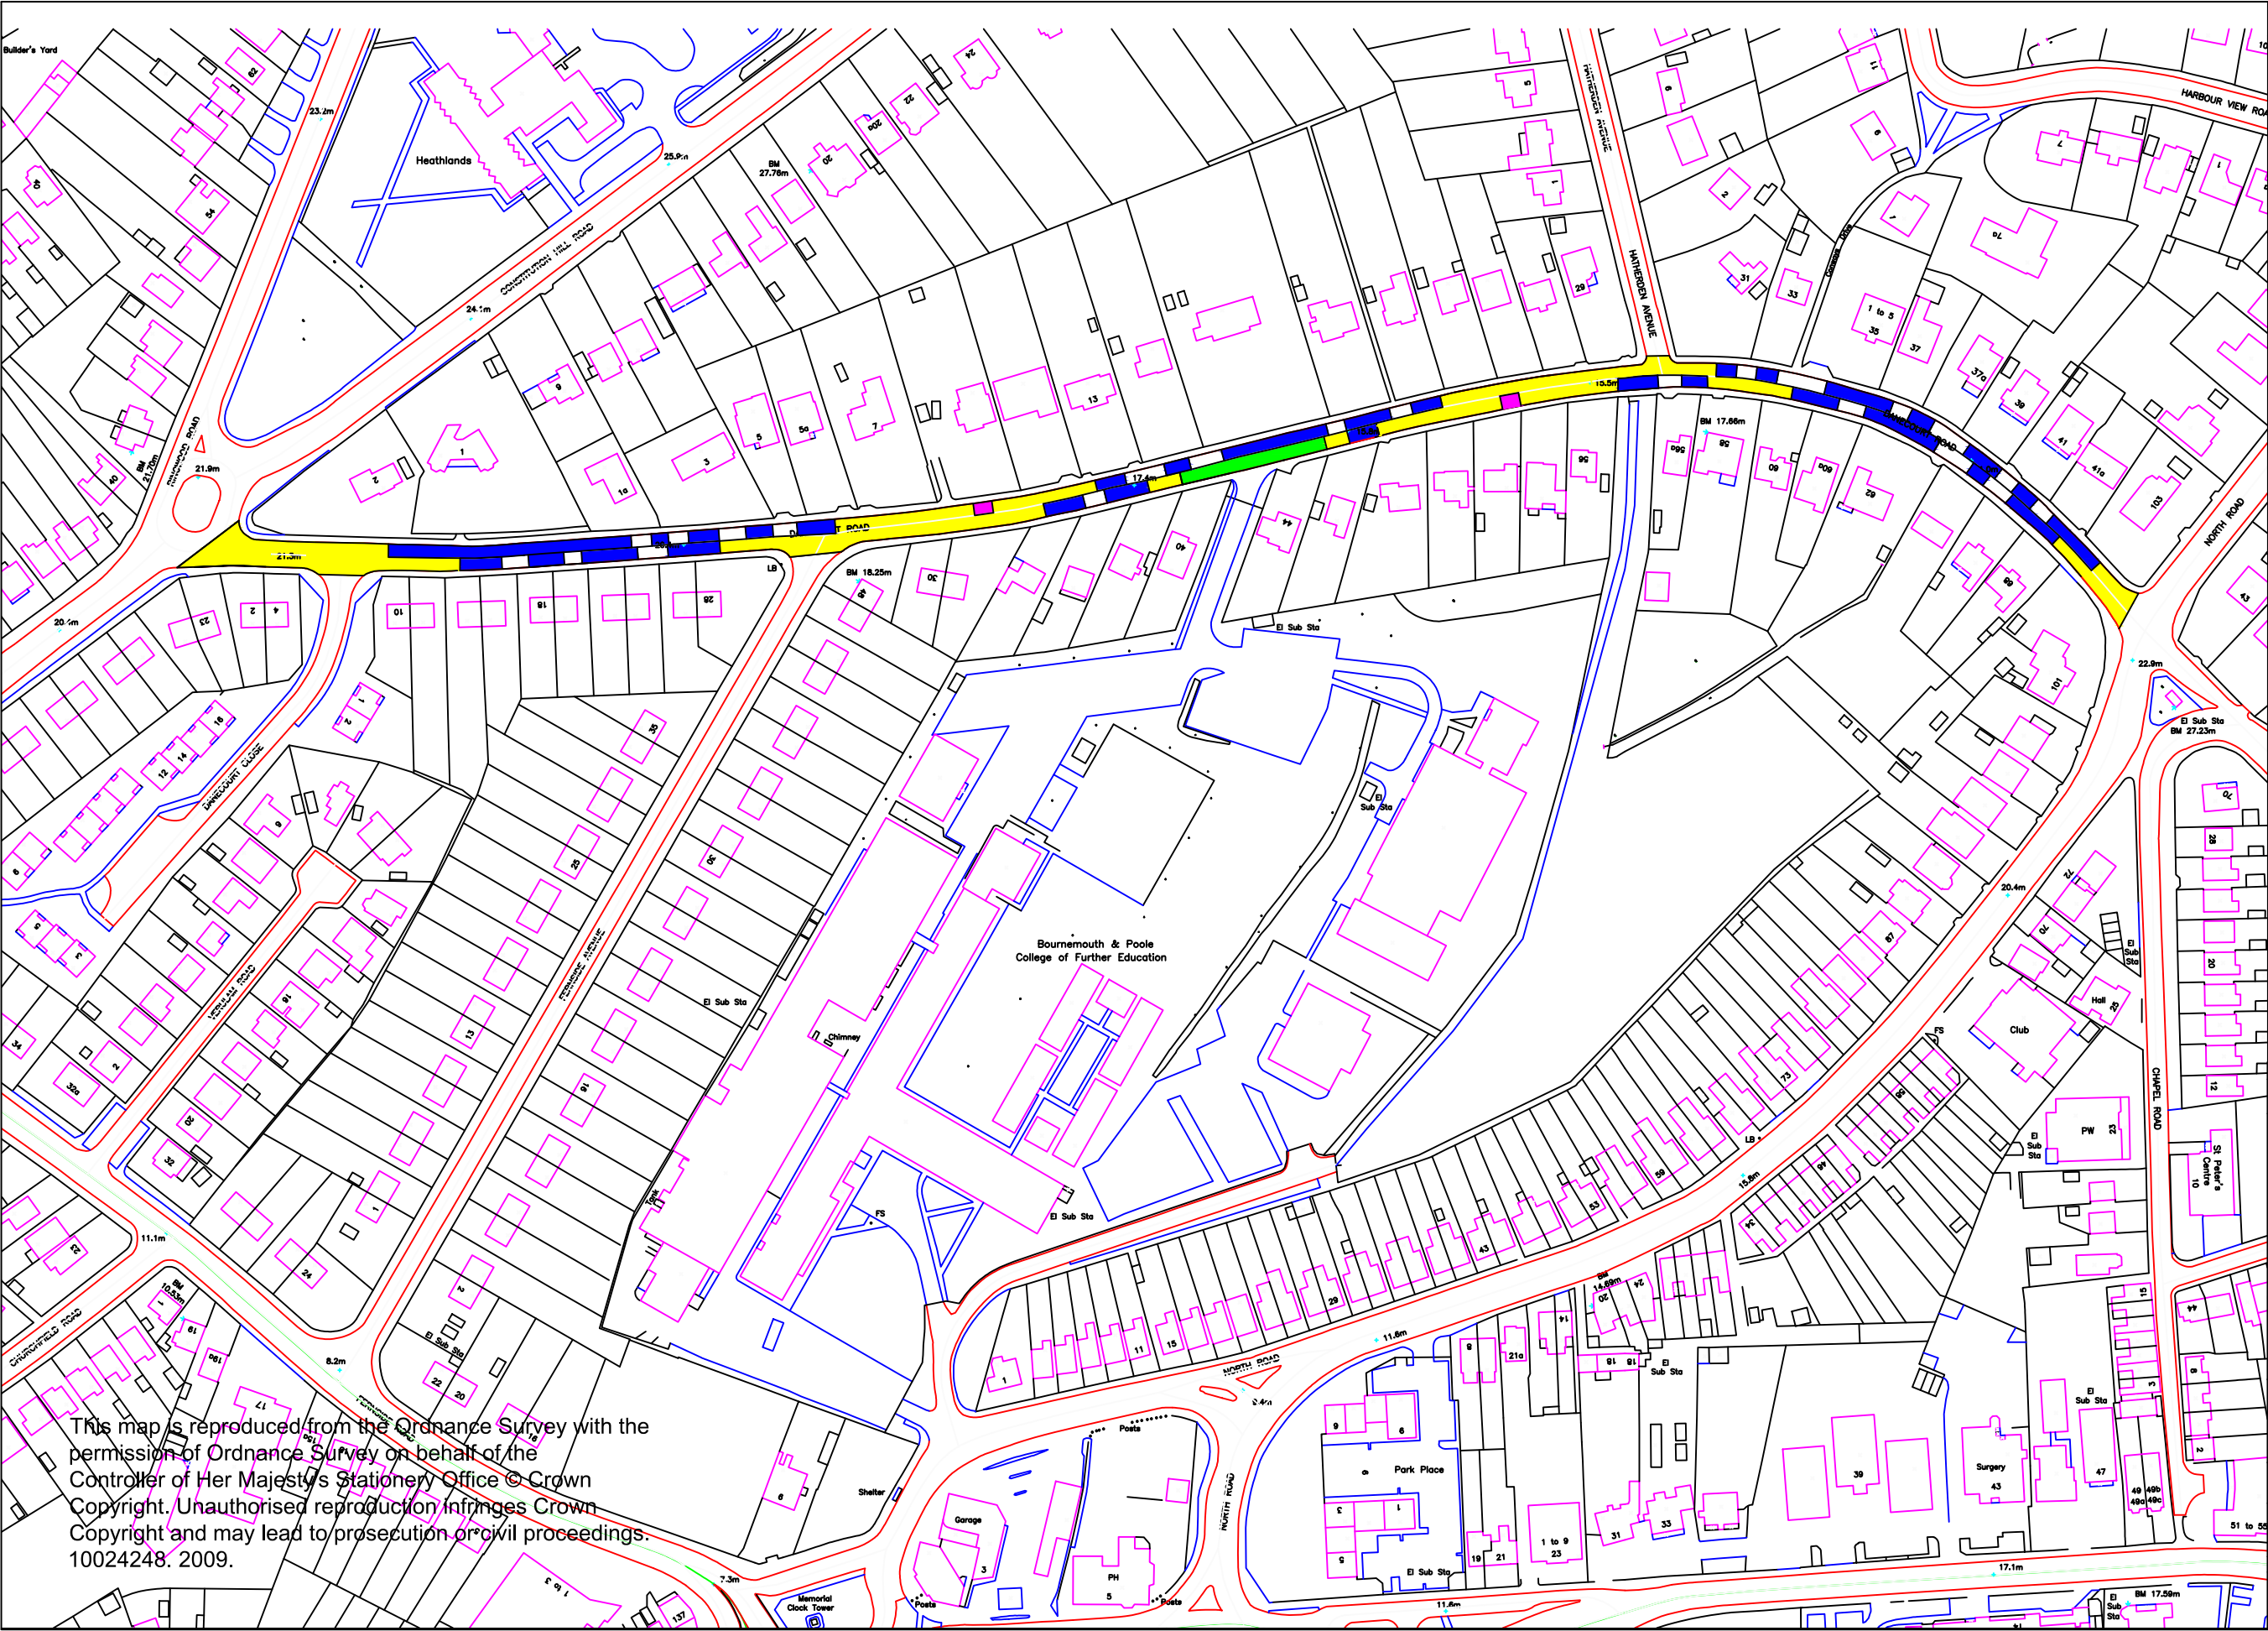


-  Island for pedestrian crossing
-  Proposed no waiting at any time
-  Proposed limited waiting Mon-Fri 8am-6pm, 2 hours no return within 1 hour except zone G permit holders.
-  Proposed school zig zags
-  Proposed unrestricted parking - in between parking bays (across driveways).

This map is reproduced from the Ordnance Survey with the permission of Ordnance Survey on behalf of the Controller of Her Majesty's Stationery Office © Crown Copyright. Unauthorised reproduction infringes Crown Copyright and may lead to prosecution or civil proceedings. 10024248. 2009.

Revisions			Chkd	No.	Date
SCHEME					
Danecourt Road (Proposed)					
TITLE					
DATE 22 May 19		DRAWN RW		CHECKED	
SCALES				SECTION	
DRAWING NUMBER					
NDR18 SCHEME		111 DRAWING		VARIANT	