
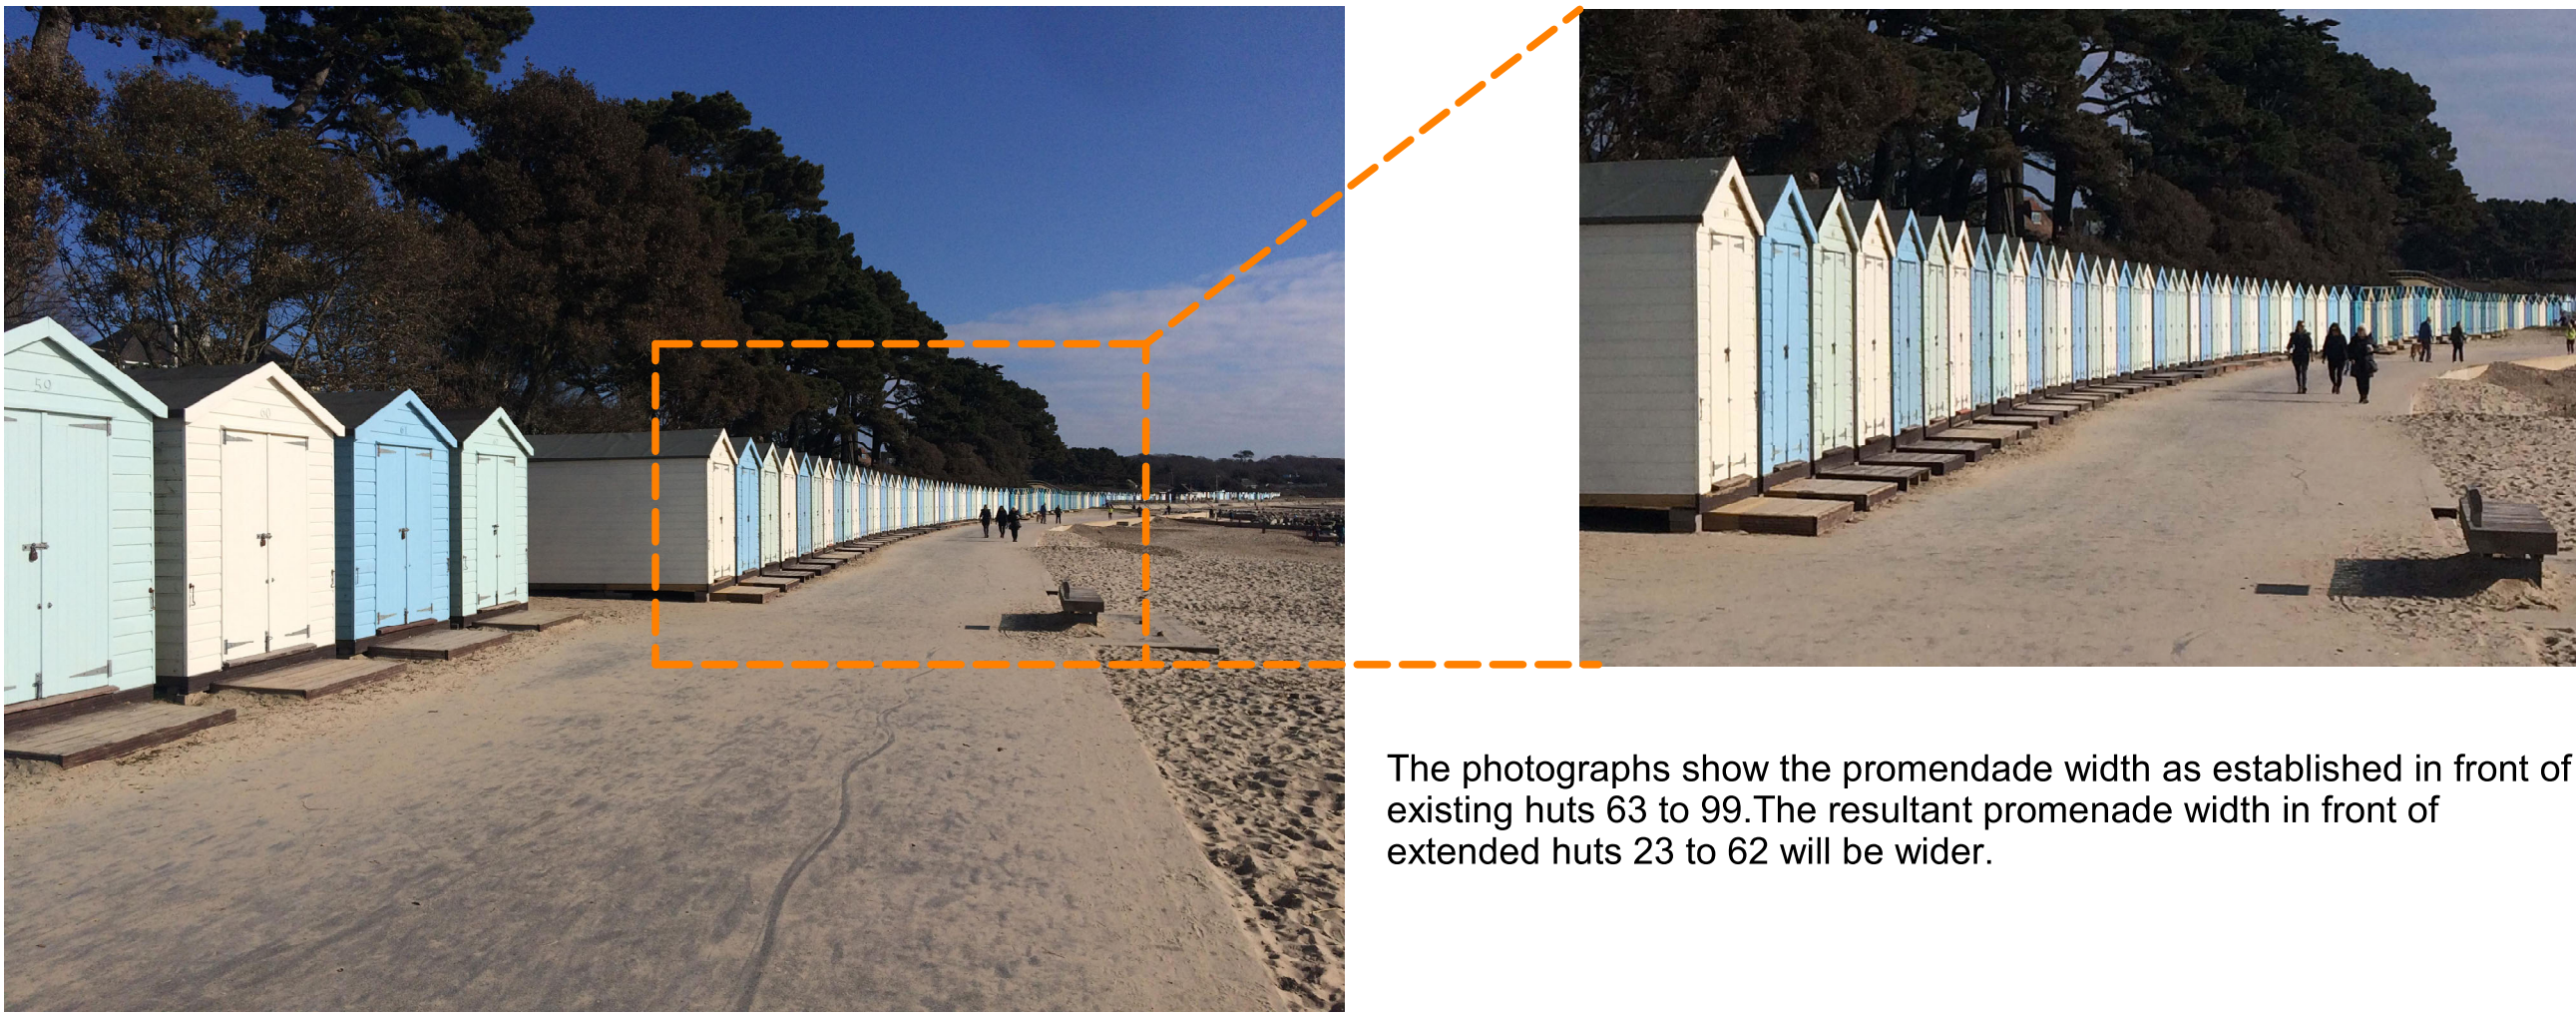


REVISION NOTES

Rev	Date	Description	Drw	Chk
A	29/07/2021	Proposed huts reduced	AD	JG

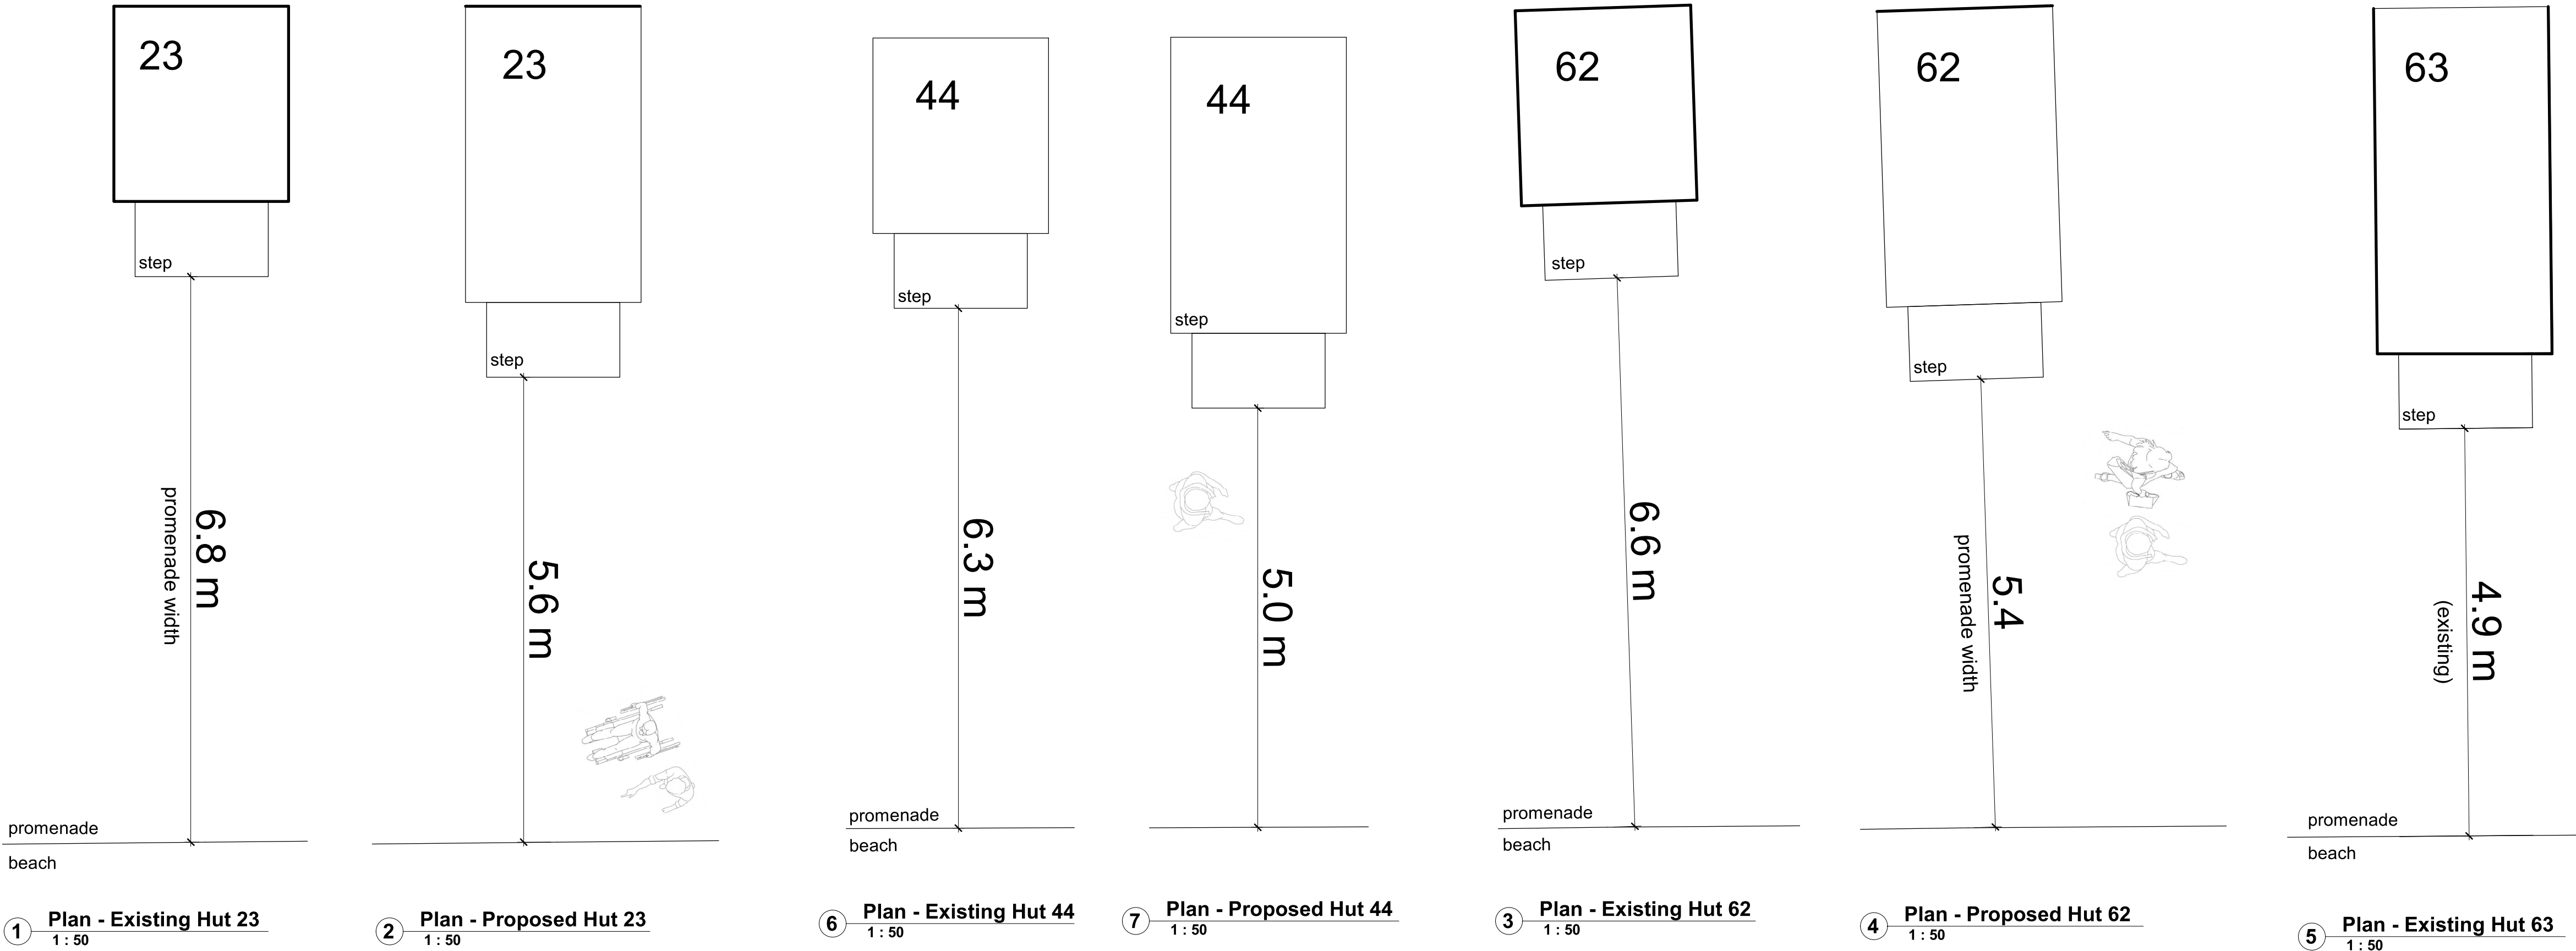

WLA.

WLAWilliamsLester.

Endeavour House, Crow Arch Lane, Ringwood, BH24 1HP  
www.williamslester.com 01425 485234 mail@williamslester.com

Client

Avon Beach Ltd

Project  
Avon Beach Huts  
Avon Beach

Title

Analysis of Promenade Width

Scale A1 @ 1 : 50

Revision Drawing Status

A

Suitability Suitability Description

Drawing No.

6058-WLA-ZZ-XX-DR-A-0105