




Scurr Architects
 85 Southdown Road
 Haverhill
 Hampshire
 GU24 0PE
 T: 01562 790999
 email: scurr@scurr.co.uk
 www.scurr.co.uk



architects ■ designers ■ project managers

Application Boundary:

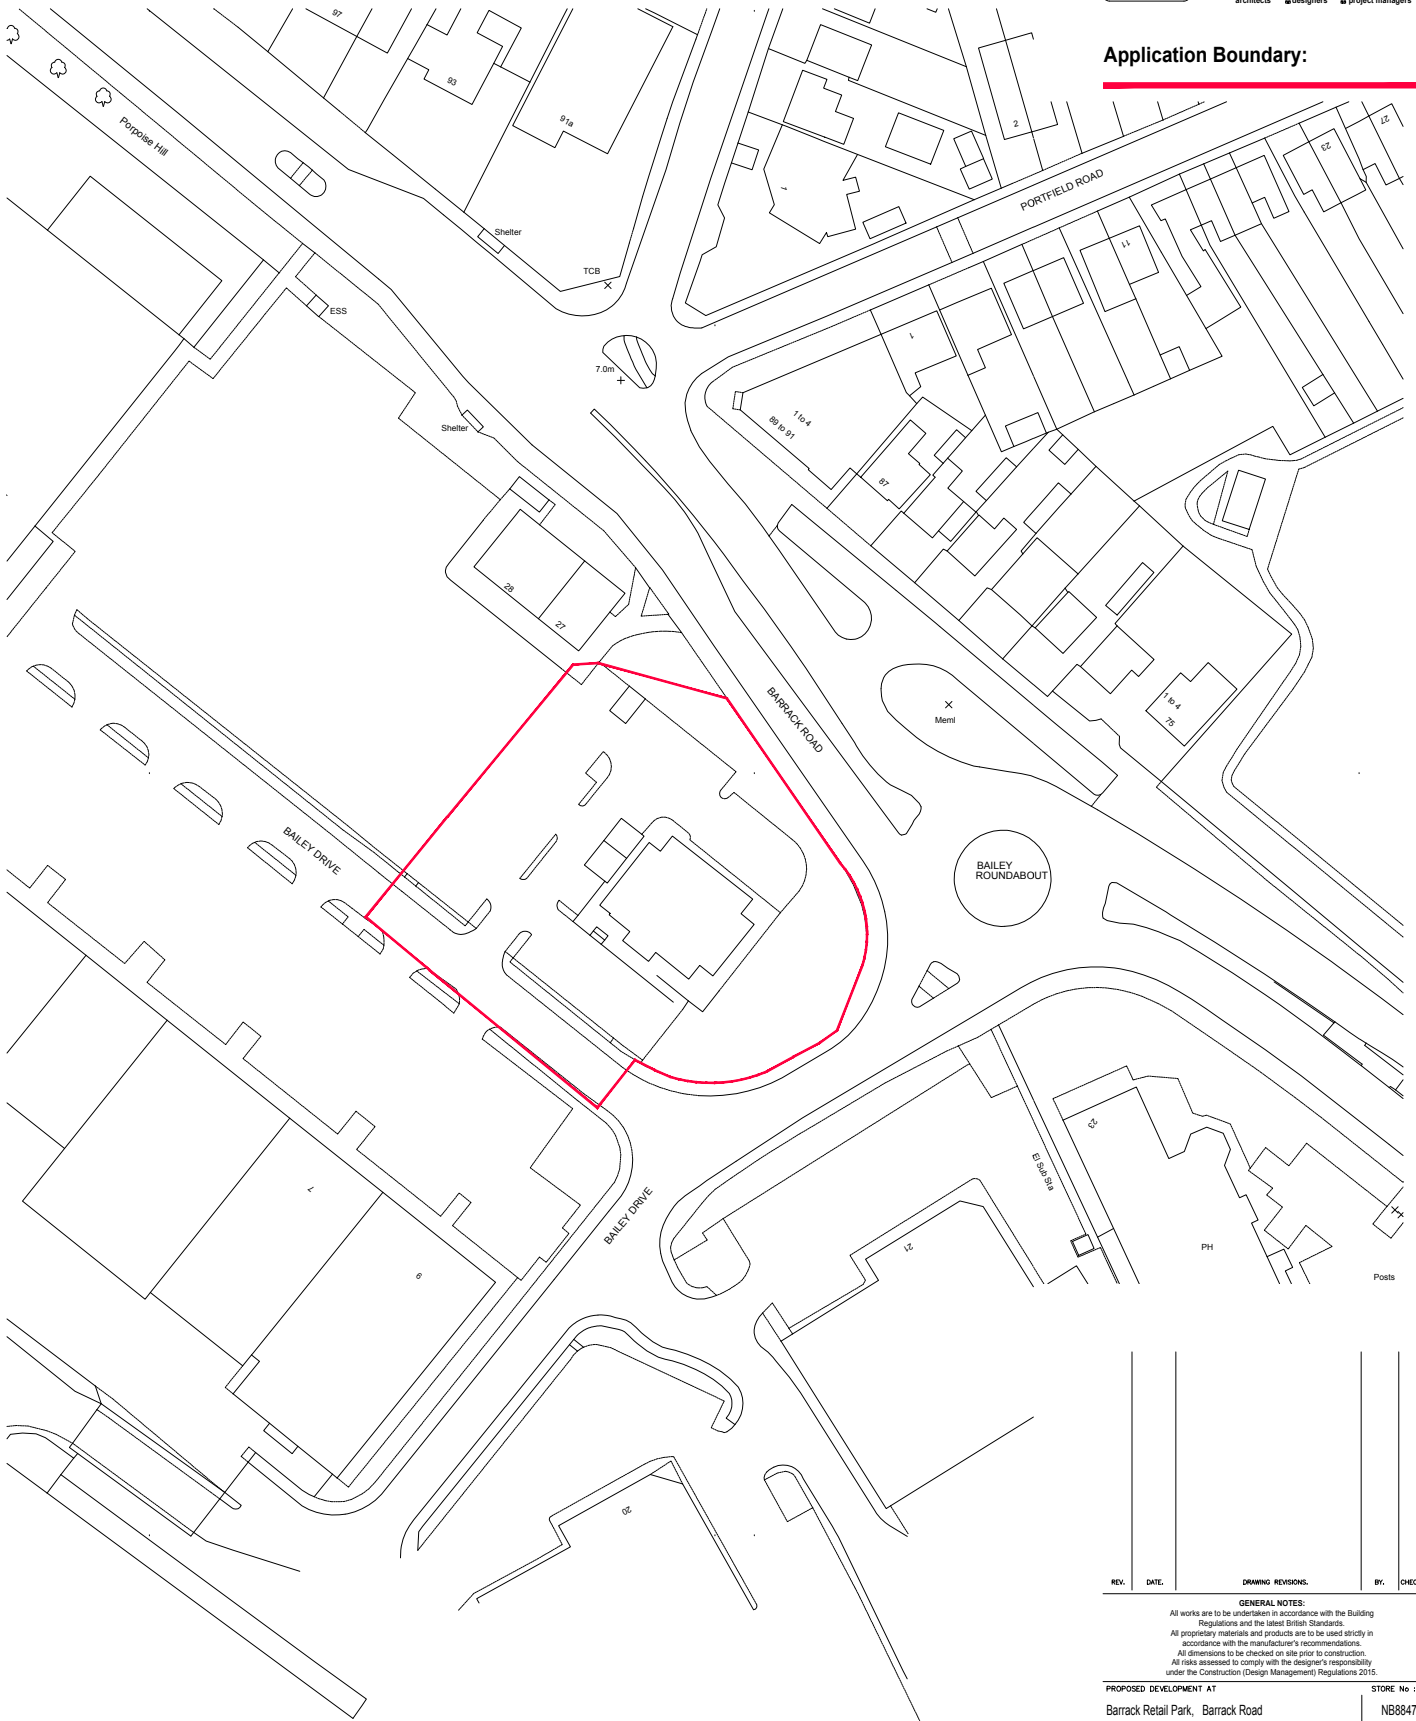

REV.	DATE.	DRAWING REVISIONS.	BY.	CHECKED

GENERAL NOTES:
 All works are to be undertaken in accordance with the Building Regulations and the latest British Standards.
 All proprietary materials and products are to be used strictly in accordance with the manufacturer's recommendations.
 All dimensions to be checked on site prior to construction.
 All risks assessed to comply with the designer's responsibility under the Construction (Design Management) Regulations 2015.

PROPOSED DEVELOPMENT AT: Barrack Retail Park, Barrack Road, CHRISTCHURCH BH23 2AW
 STORE No :- NB8847

ON BEHALF OF :- McDonald's Restaurants Ltd

DRAWING TITLE :- Site Location Plan

DRAWN BY: RJP
 SCALE & SIZE: 1:1250@A4
 CHECKED BY: [blank]
 DATE: DEC 2020
 DRAWING No.: 7707-SA-8847-AL01



Scurr Architects
 85 Southdown Road
 Haverhill
 Hampshire
 GU24 0PE
 T: 01562 790999
 email: scurr@scurr.co.uk
 www.scurr.co.uk



architects ■ designers ■ project managers

© Copyright McDonald's Restaurants & Scurr Architects

Ordnance Survey (c) Crown Copyright 2020. All rights reserved. Licence number 100022432



NG100