



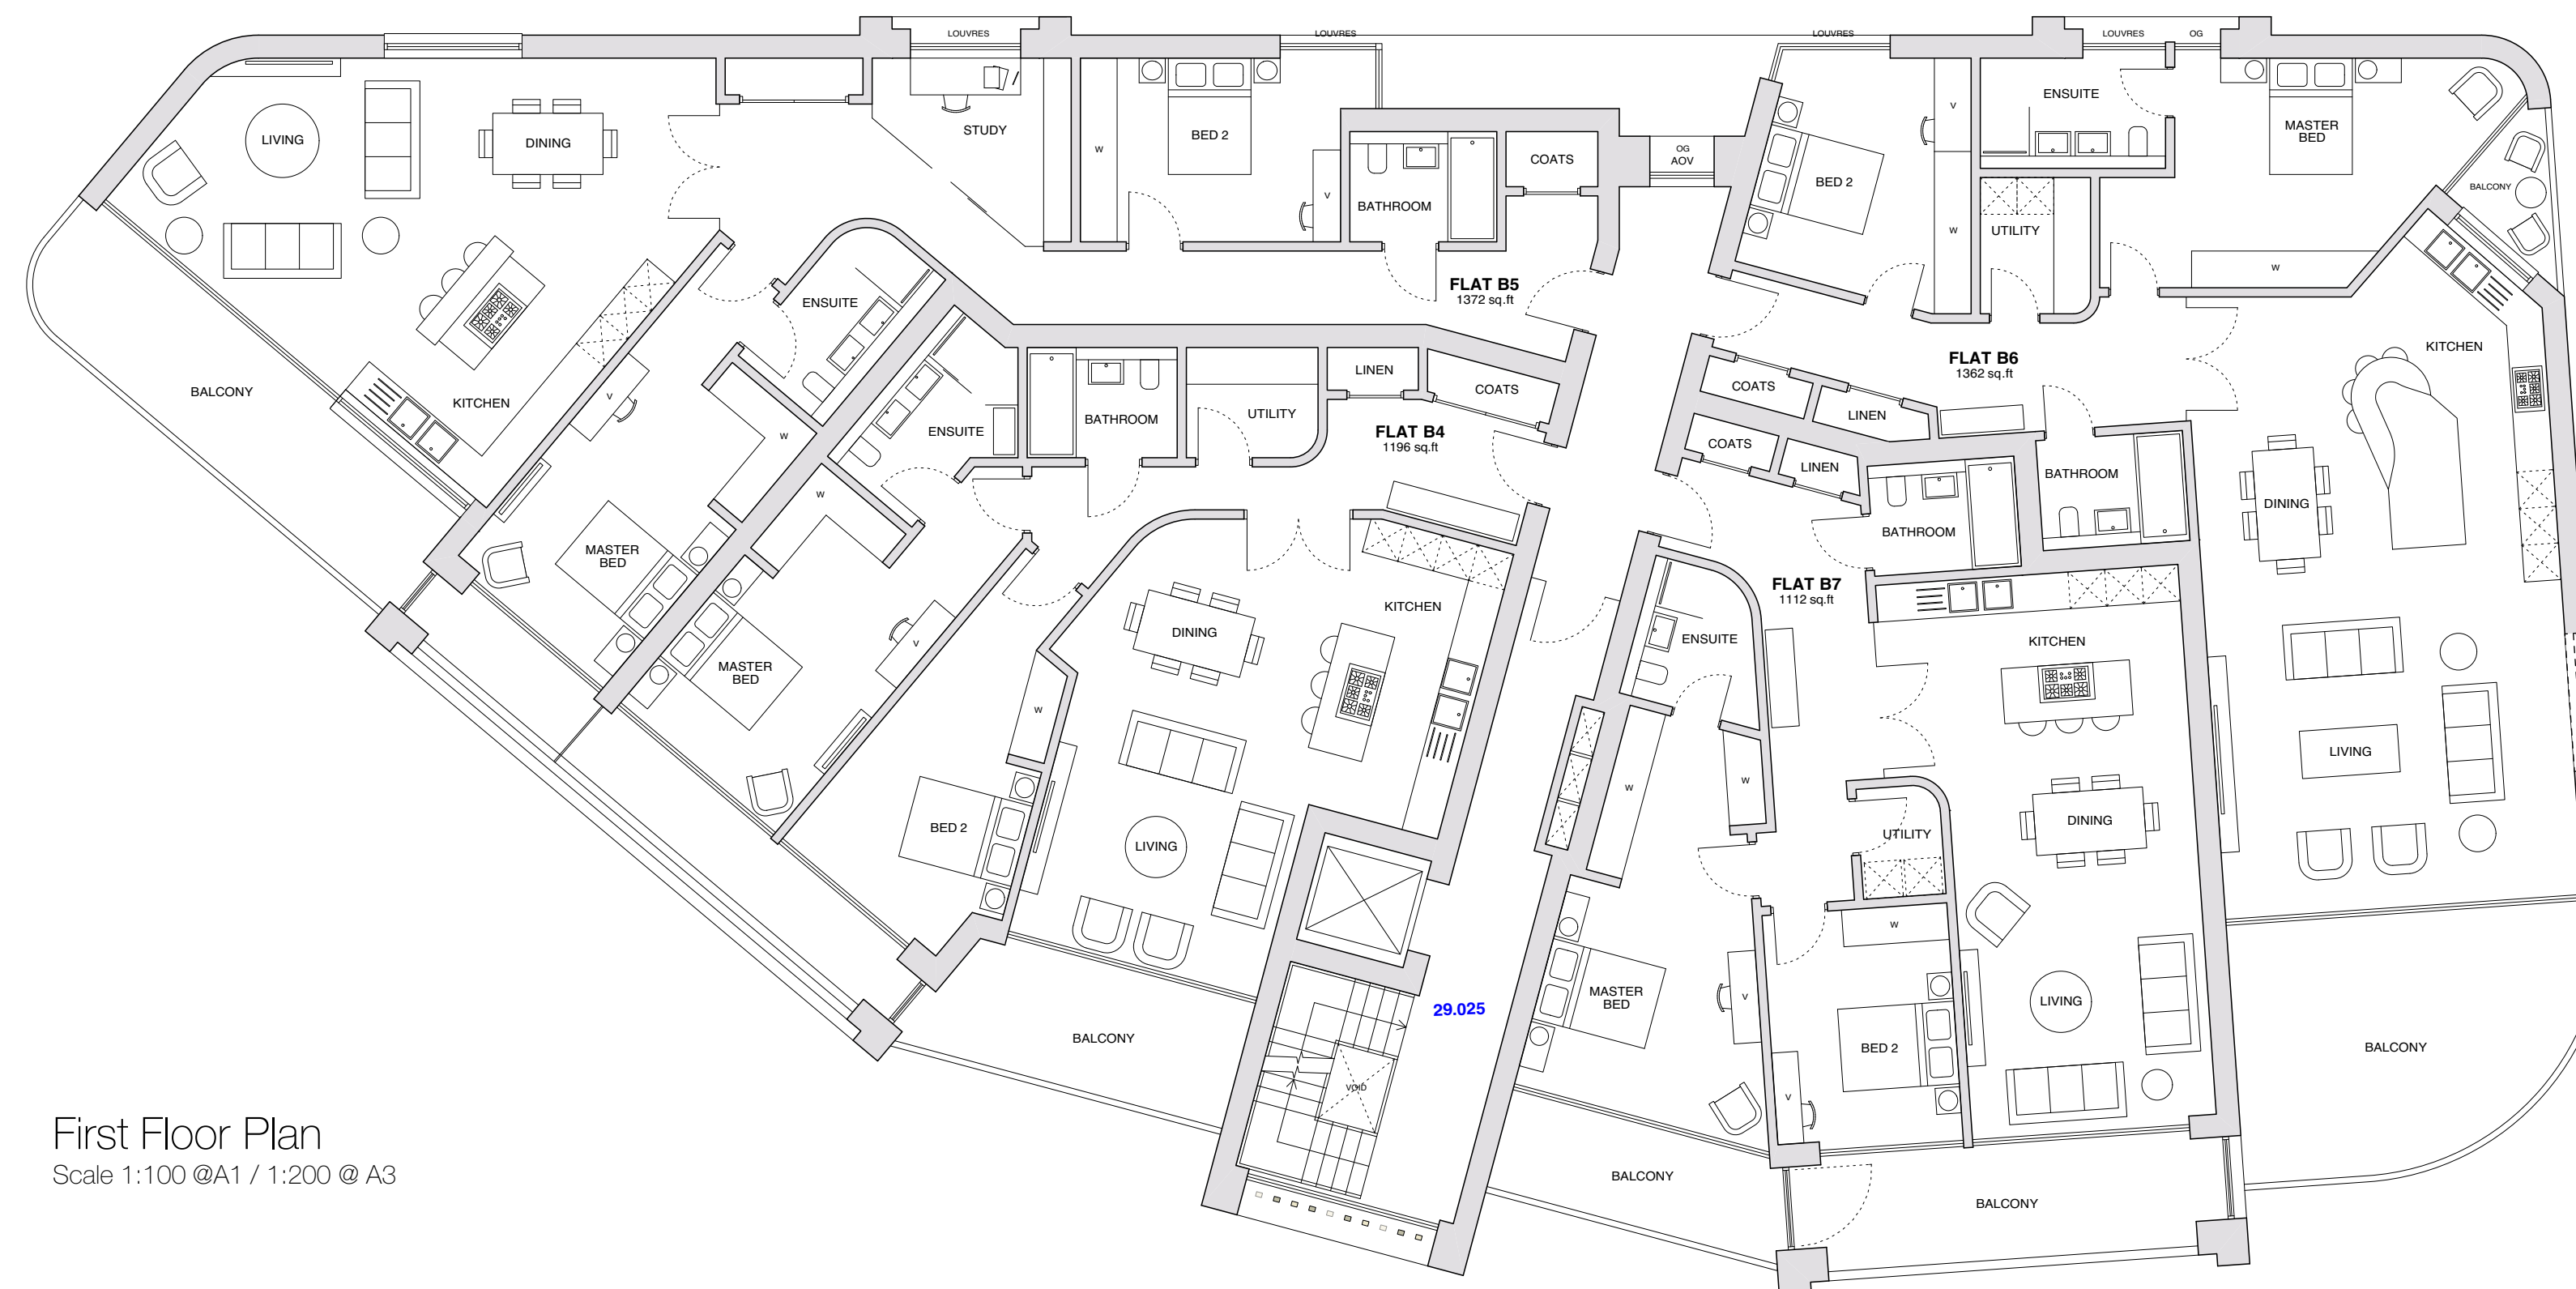

BLOCK B

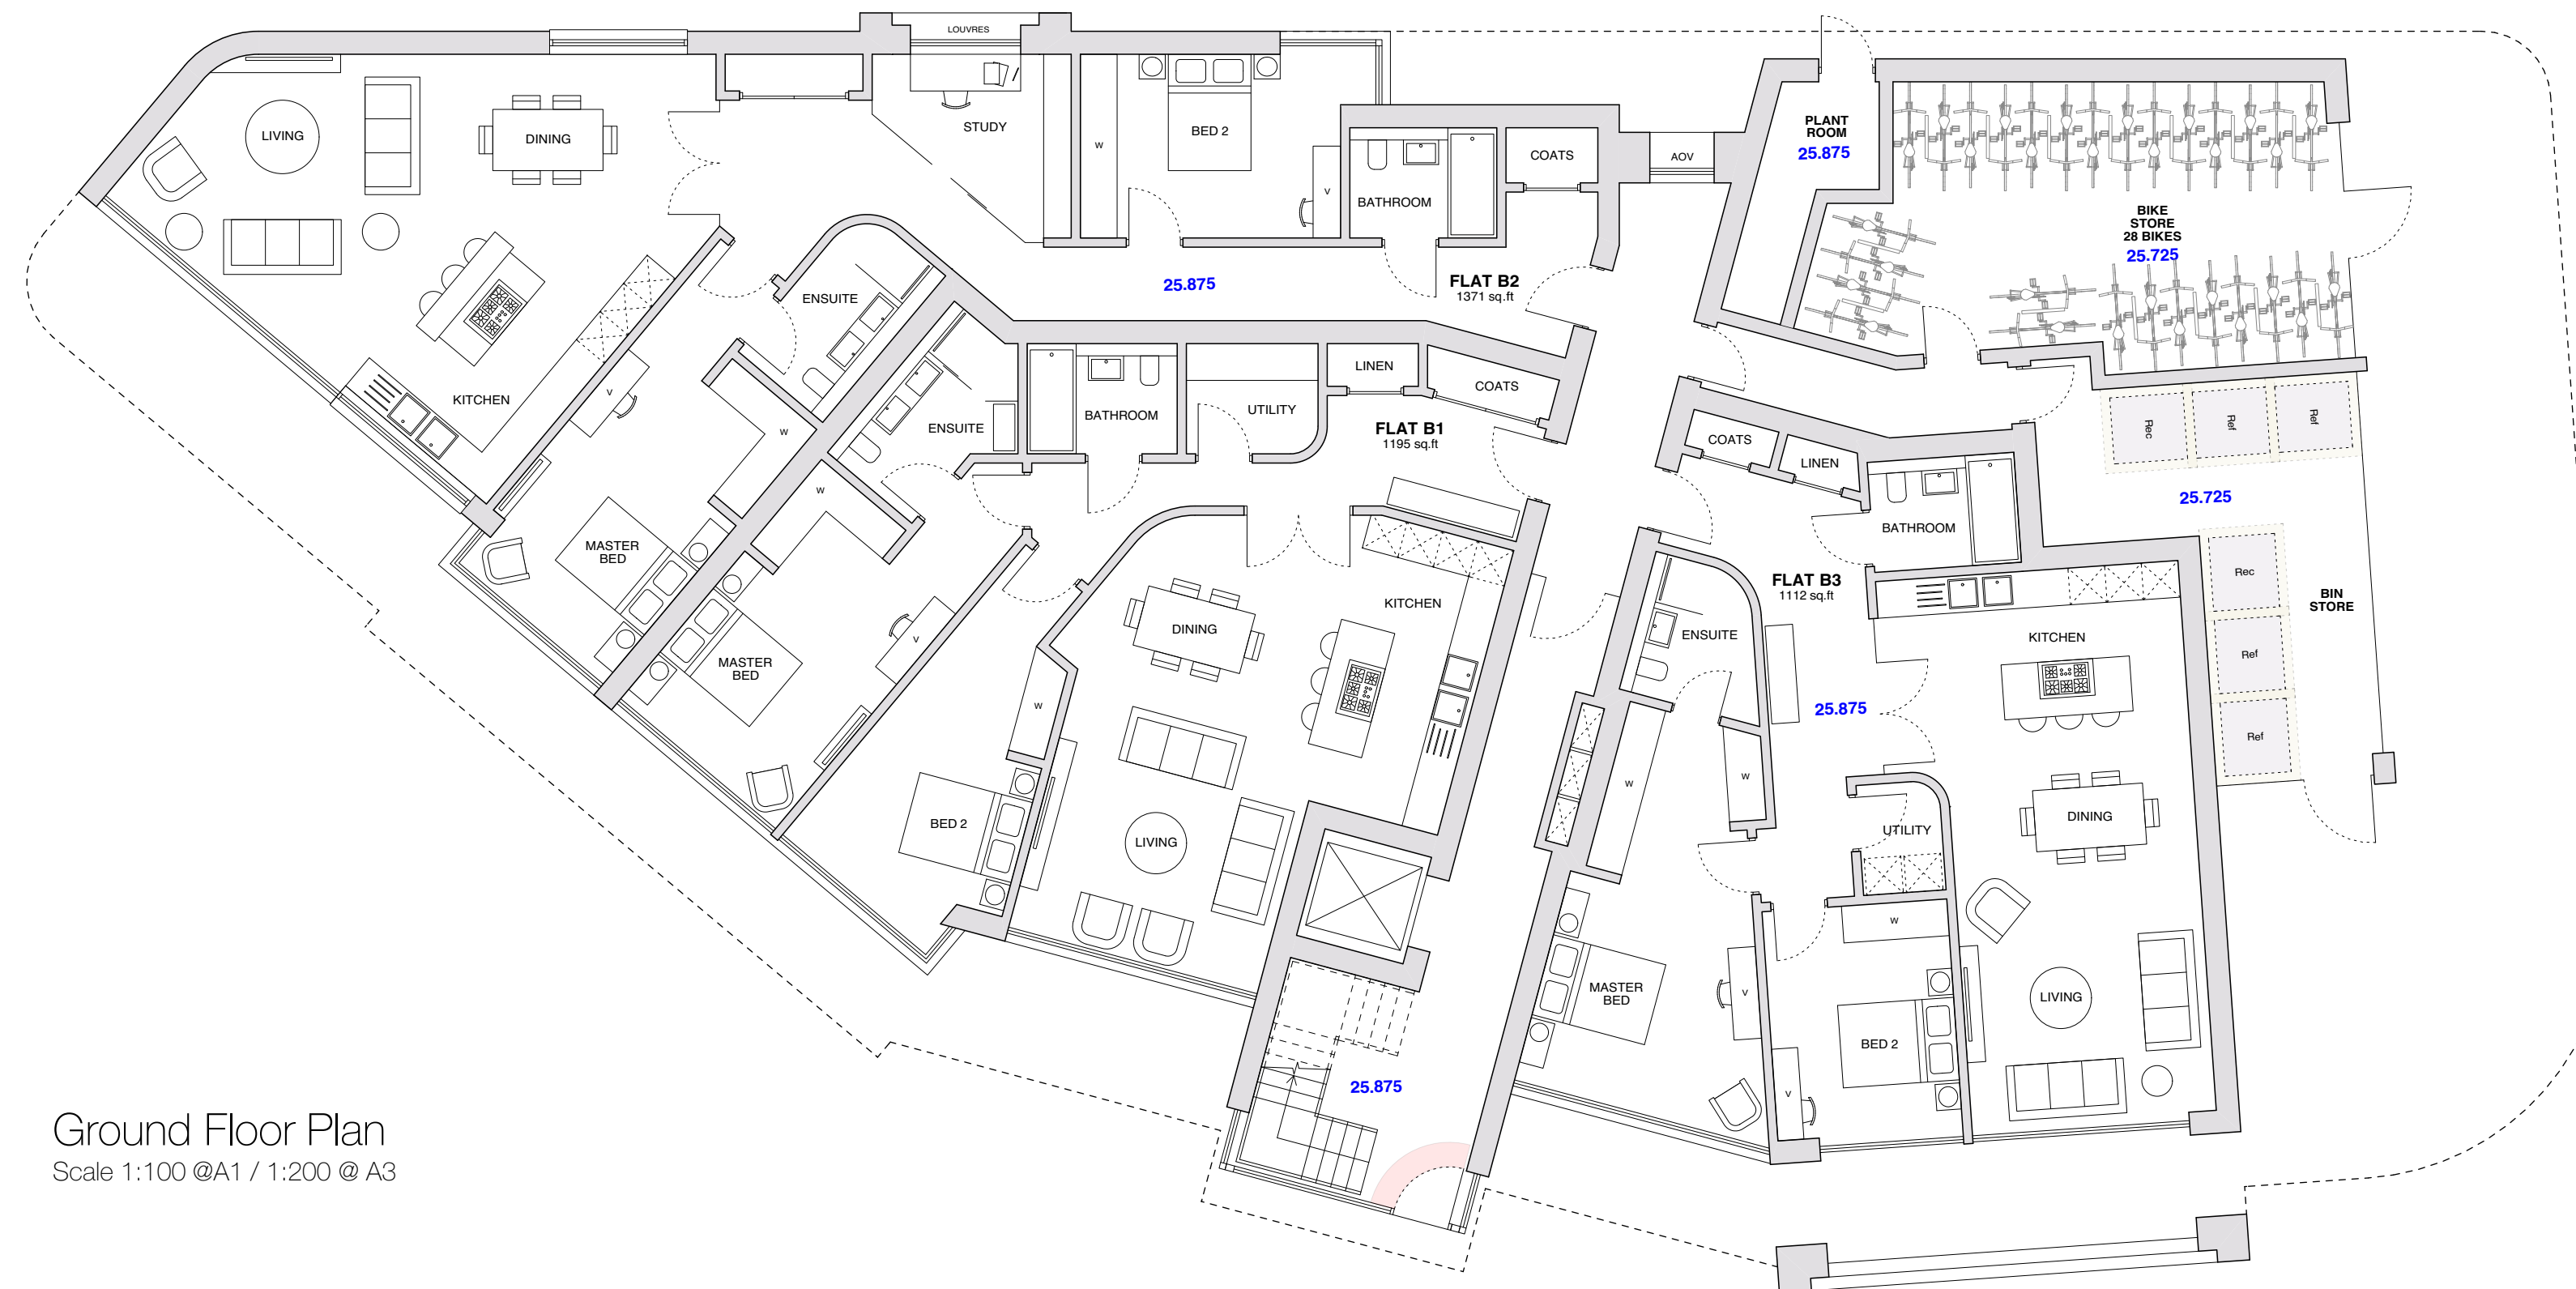

Southbourne Cross Car Park, Southbourne

rev: A_2021.06.18_amendments to bikes_AW

Drawn By : NN Checked By : DJ

Block B - Plans | 1820 10A | davidjames architects & partners ltd

tel: 01202 755633

Note: Do not scale from this drawing. This drawing is copyright and remains the property of David James Architects & Partners Ltd. Unauthorised use for any purpose is prohibited. ©