
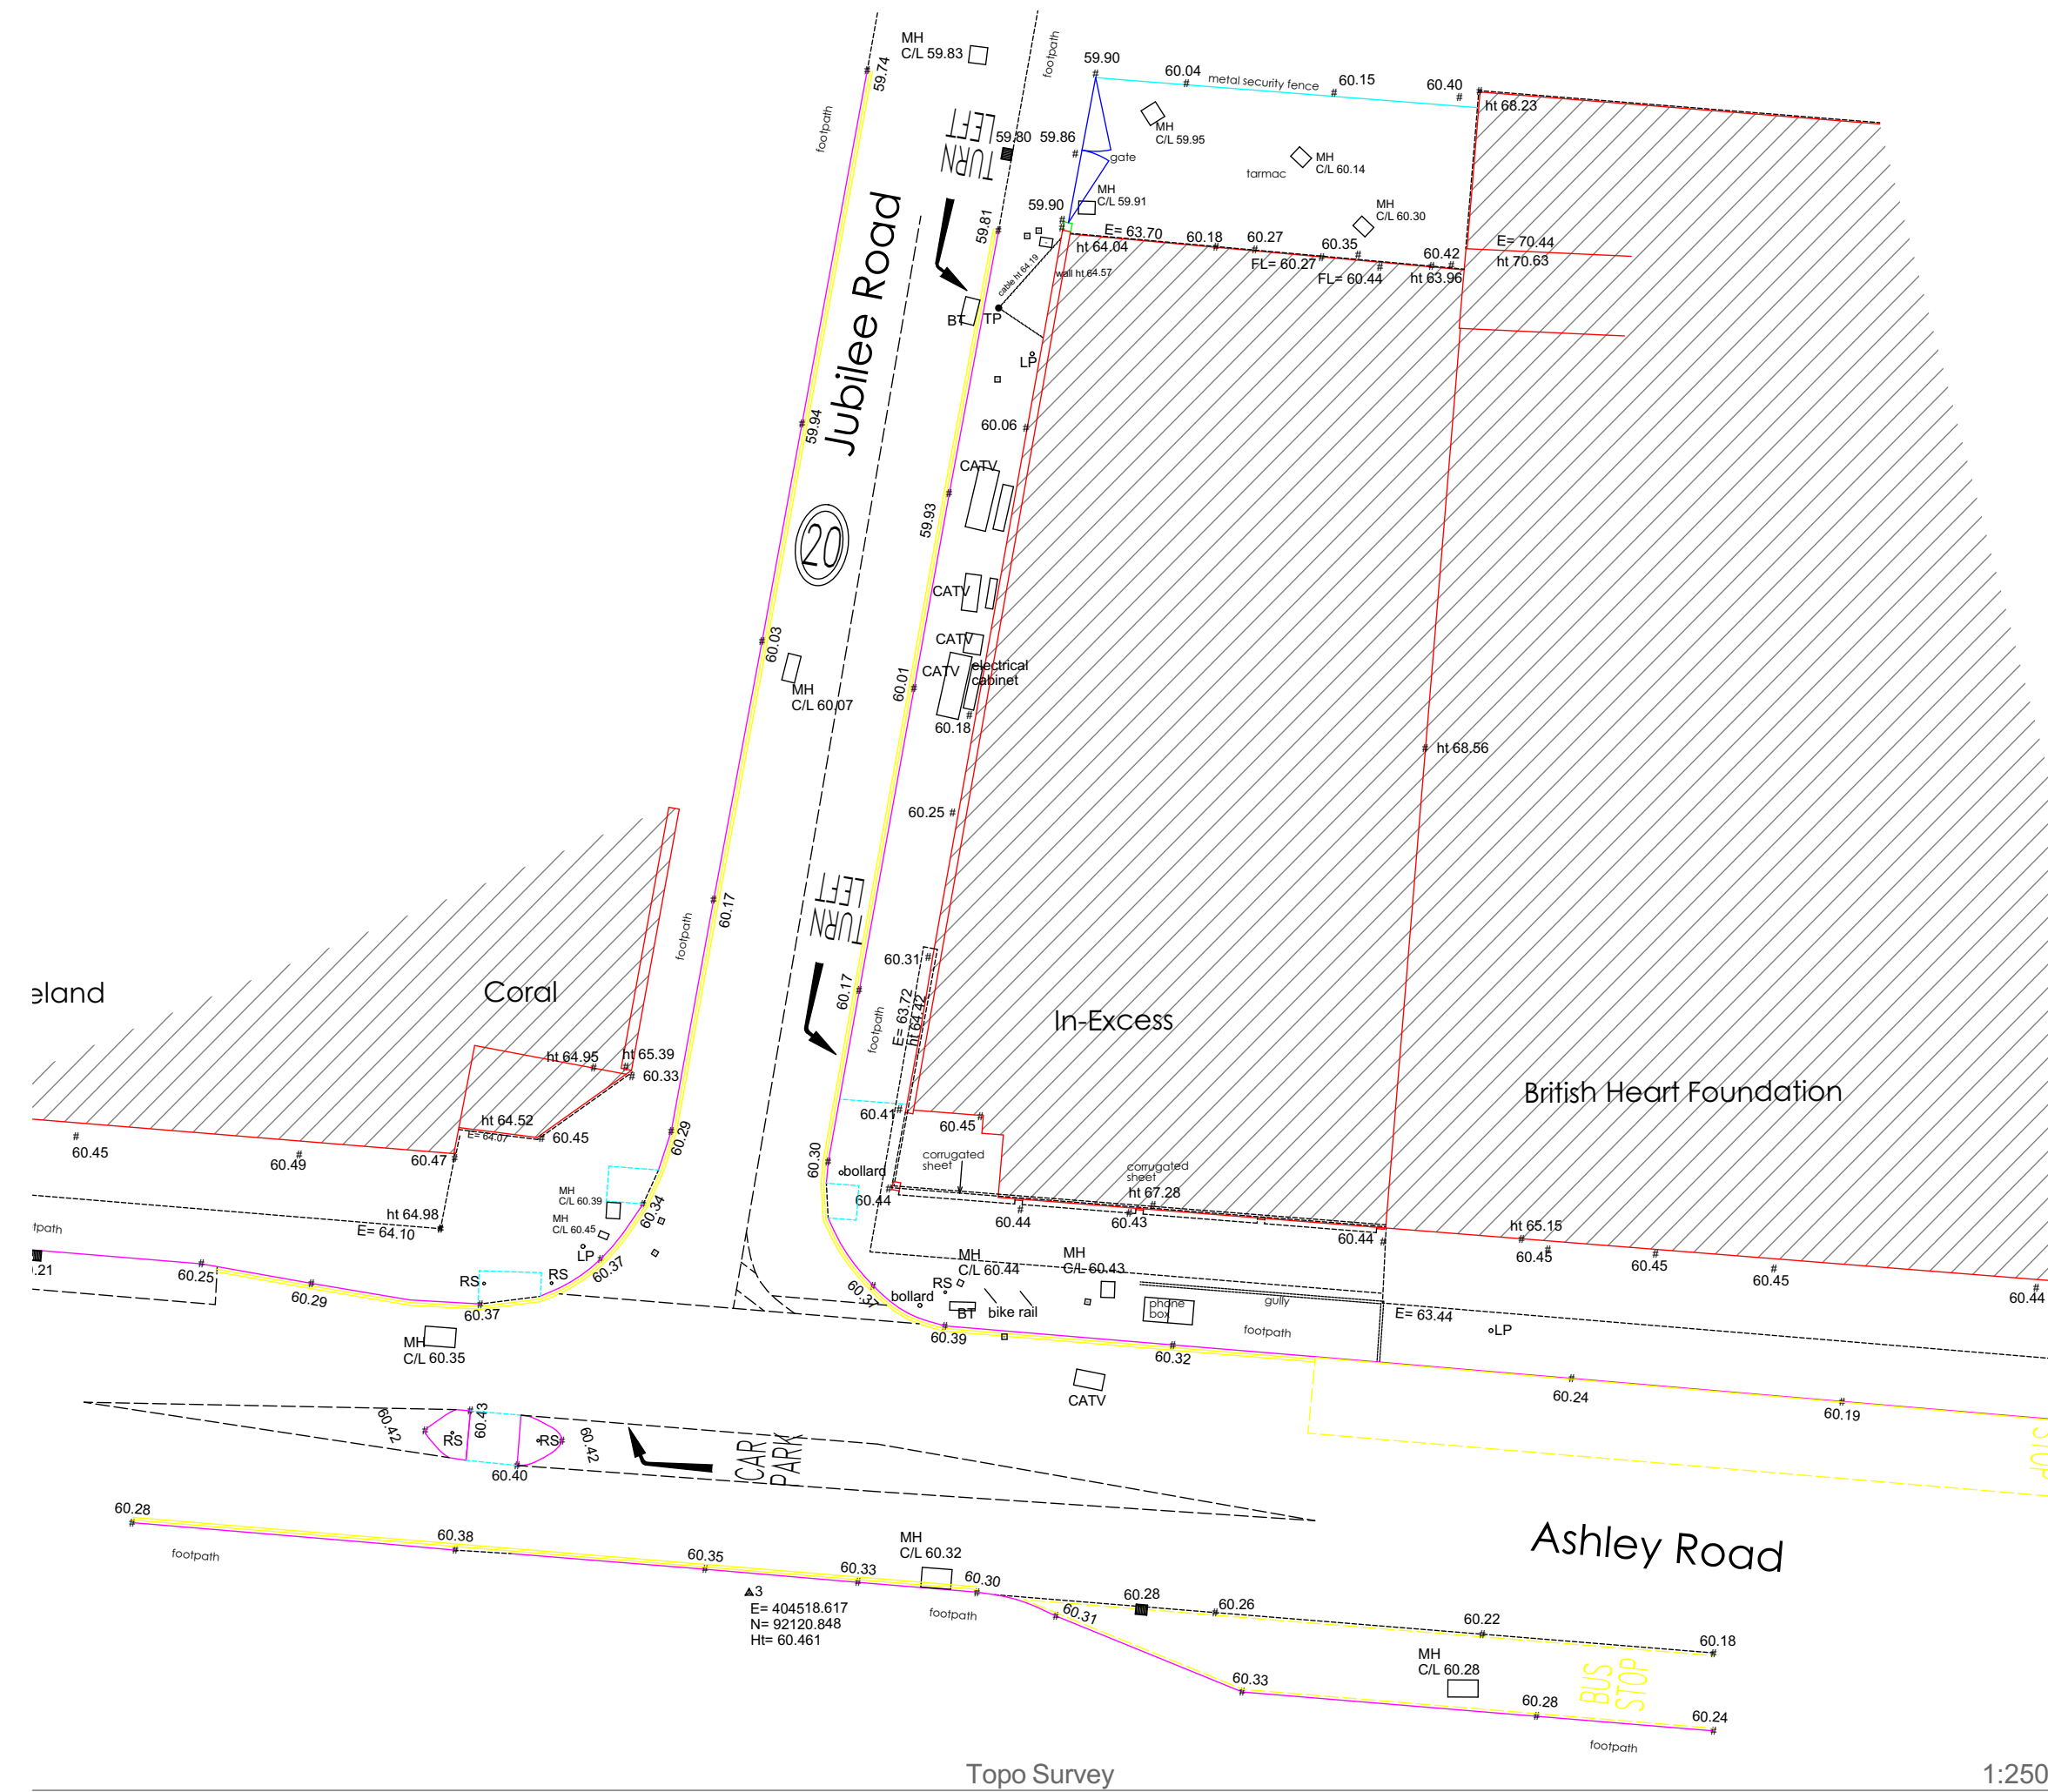
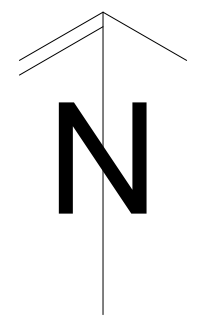
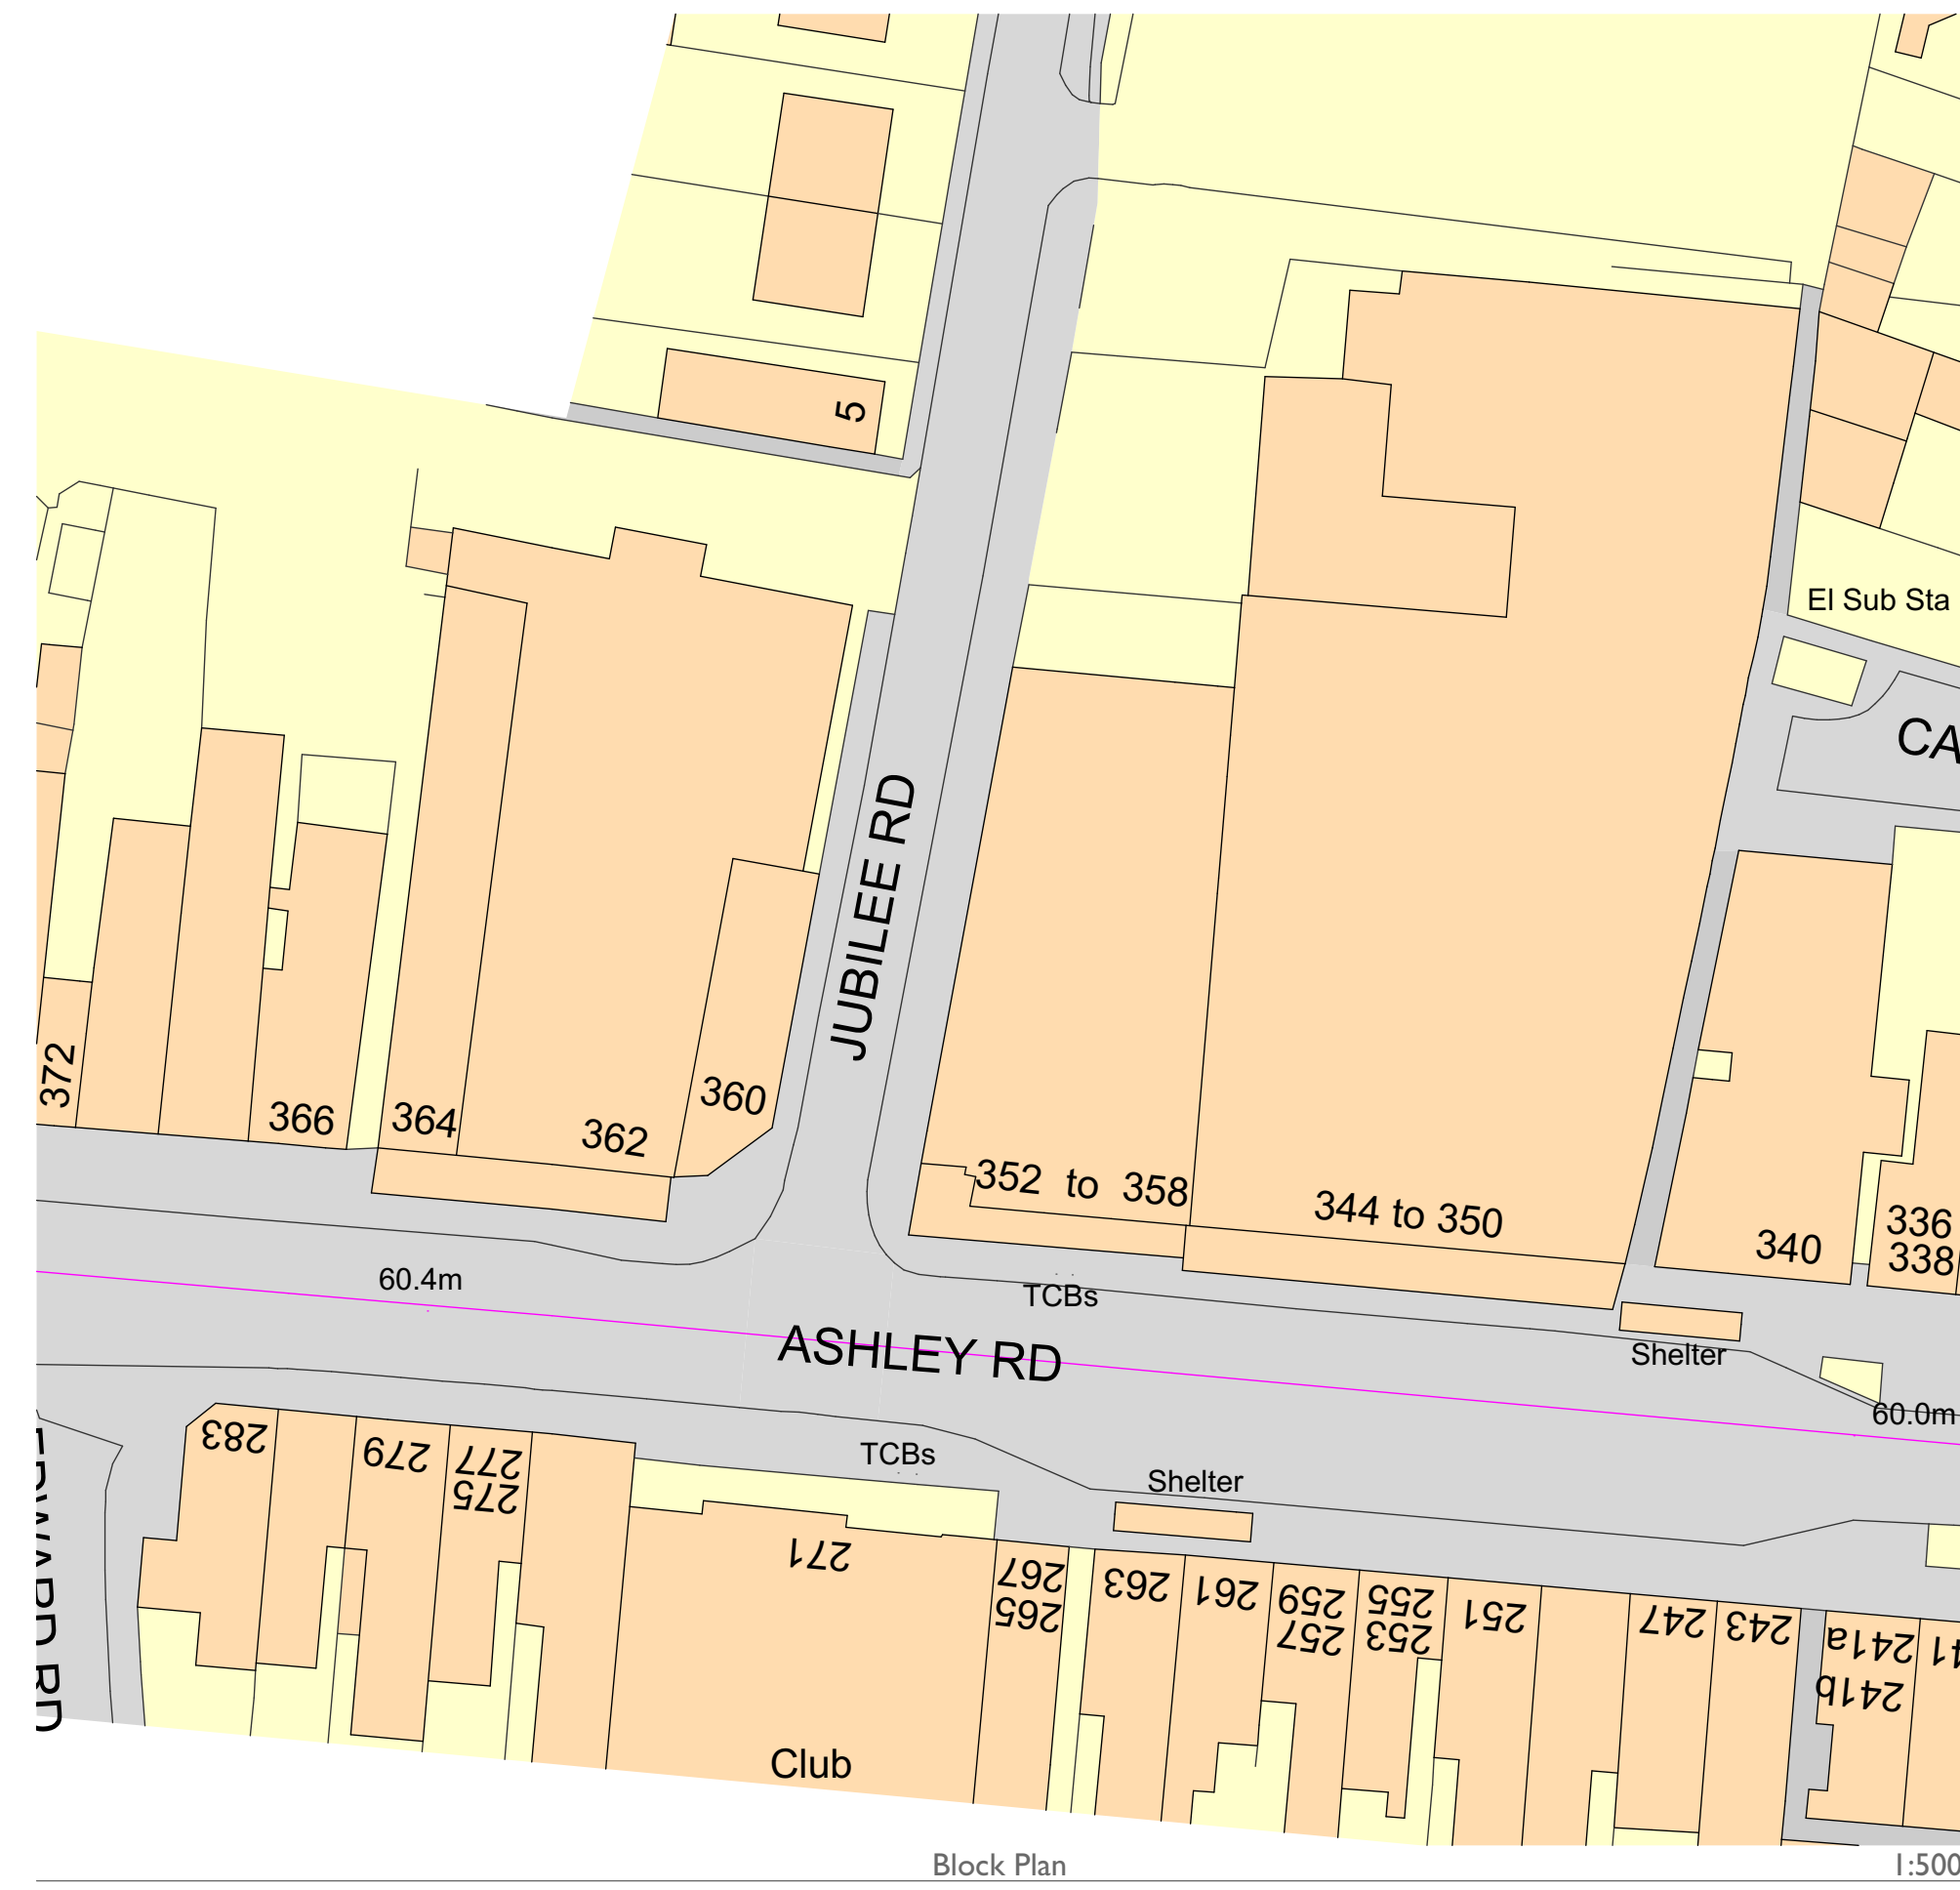


Note:
This drawing is the copyright of Watts
Holt.
It may not be copied, reproduced or
altered in any way without their written
authority.
Do not scale for construction purposes -
use figured dimensions.
Check dimensions on site before work
proceeds. Report discrepancies to the
Architects.
If in doubt, ask!

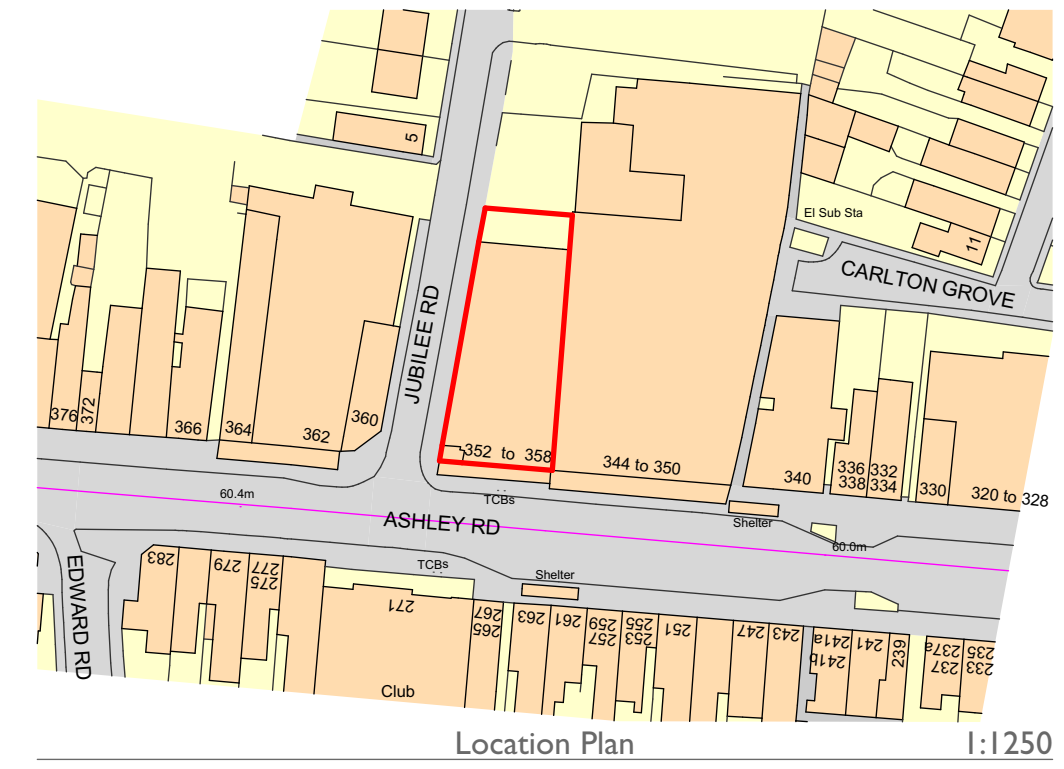

Rev Date Revision
WATTS HOLT
The Yard
Loch Road, Poole
Dorset BH14 9EX
W: www.wattsholt.com
T: 01202 461586
E: hello@wattsholt.com
Client
In-Excess Ltd

Project
352-358 Ashley Road, Poole

Drawing
**Location, Block and Ground
Floor Plan + Topo Survey**

Date
Scale
Apr '21
20173.11

In-Excess Ltd
352-358 Ashley Road, Poole