


Note:
This drawing is the copyright of Watts
Holt.
It may not be copied, reproduced or
altered in any way without their written
authority.
Do not scale for construction purposes -
use figured dimensions.
Check dimensions on site before work
proceeds. Report discrepancies to the
Architects.
If in doubt, ask!

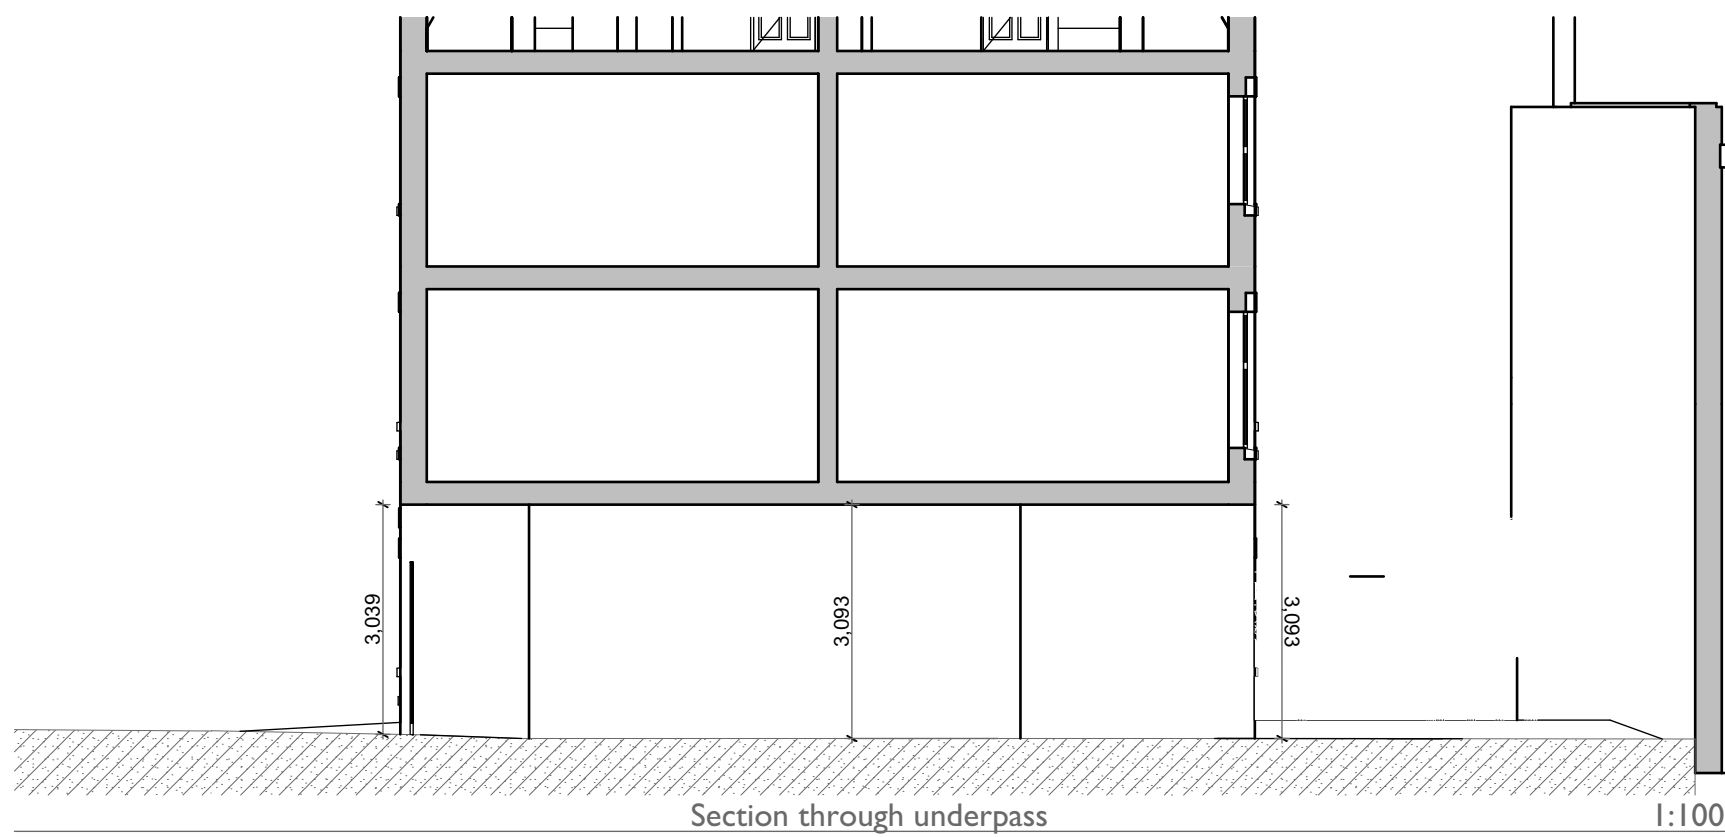

Materials

Walls

Red brick
Buff brick
Reconstituted stone
Lead effect dormer cheeks
Slate effect tiles
UPVC
Aluminium
Timber

Roof

Joinery



Rev Date Revision

WATTS HOLT

The Yard
Loch Road, Poole
Dorset BH14 9EX
W: www.wattsholt.com
T: 01202 461586
E: hello@wattsholt.com

Client

In-Excess Ltd

Project

352-358 Ashley Road, Poole

Drawing

**Proposed North + East
Elevations + Section**

When at A1

Date Apr '21
Scale @A1

20173.17

In-Excess Ltd
352-358 Ashley Road, Poole