


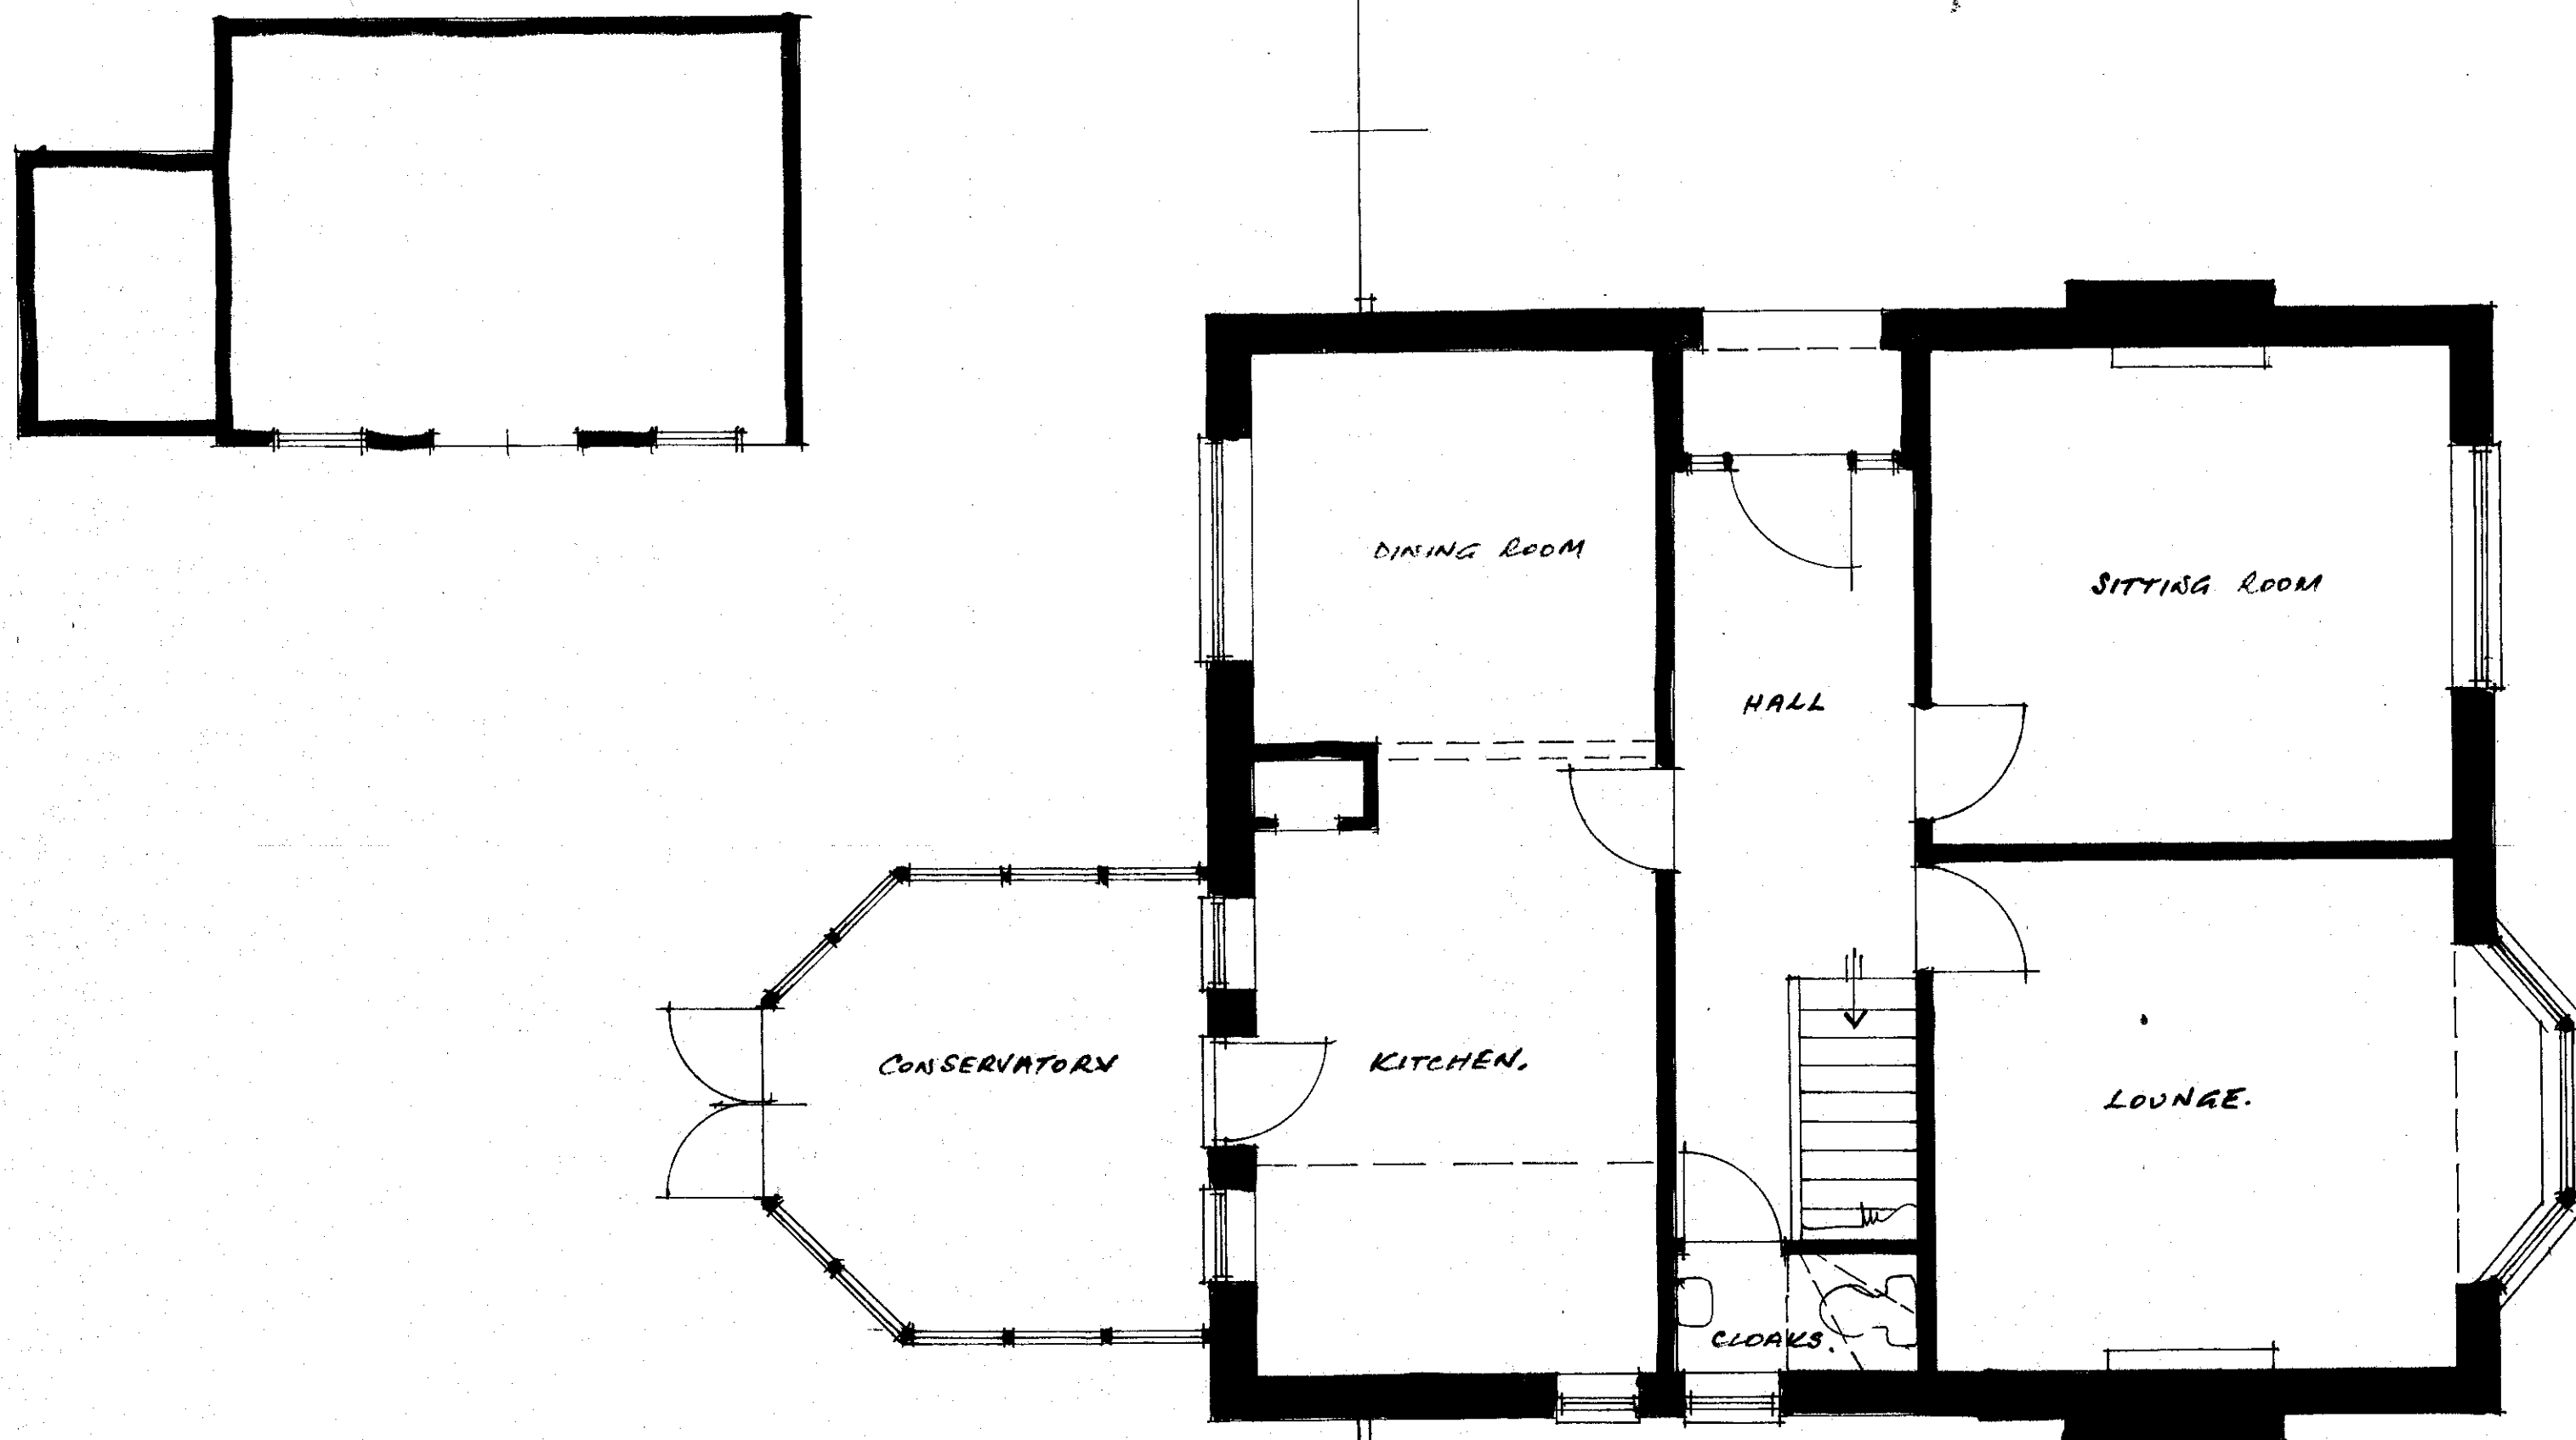

REVISION
TITLE
Nº 19, GLENAIR AVE, PARKSTONE, POOLE.
EXISTING LAYOUT.

J. BURGESS & ASSOCIATES LTD
THE OLD PUMP HOUSE
40 MILL STREET, POOLE
DORSET, BH15 1NR
Telephone: 01202 678085
Email: jburgess2005@btconnect.com

SCALE: 1:50.
DRAWN: M.T.B.
DATED: August 2021

DRAWING No. 6293-01.