


Streetscene (As Existing)
Scale 1:250 @ A3

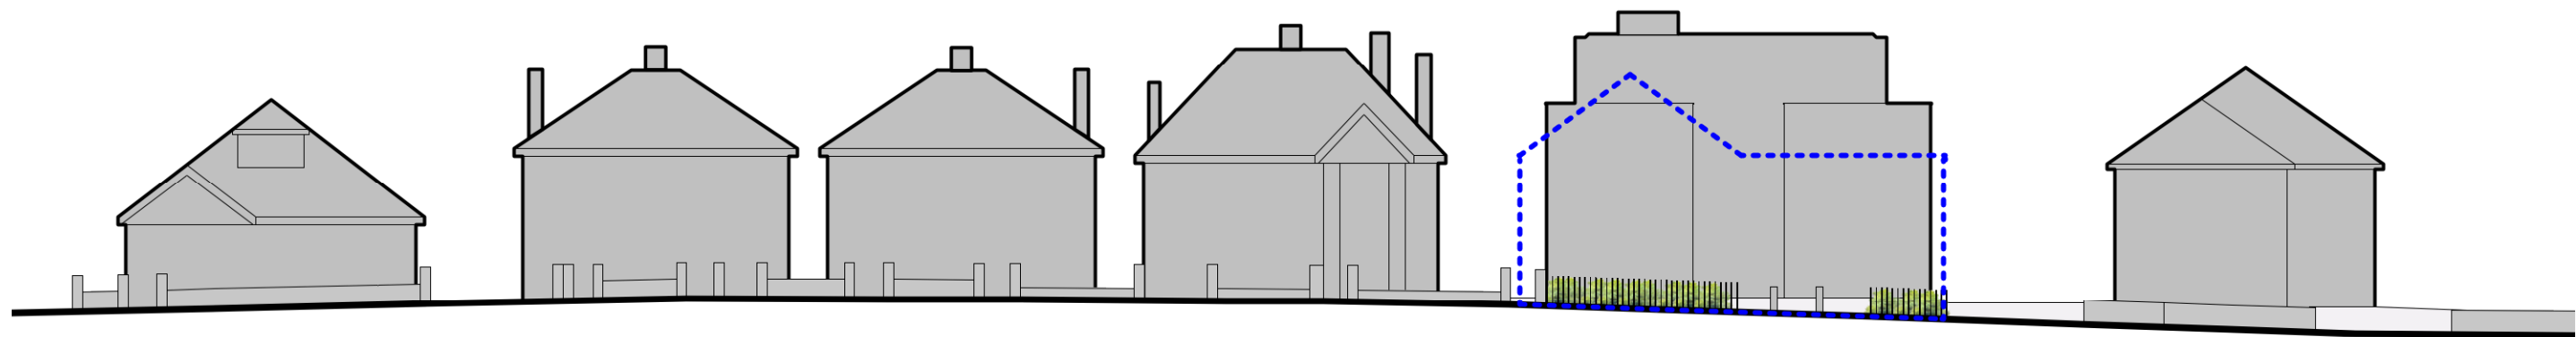

Proposed Streetscene
Scale 1:250 @ A3



Outline of existing to be demolished

1 2 3 4 5 10m

REV_

38 Sandbanks Road, Poole

Proposed Indicative Street Elevation | 2031 09 | davidjames architects & partners ltd

tel: 01202 755633

Drawn By : HVG Checked By : DJ

Note: Do not scale from this drawing. This drawing is copyright and remains the property of David James Architects & Partners Ltd. Unauthorised use for any purpose is prohibited. ©