


KEY

- SITE BOUNDARY
- FENCING (HERRAS)
- HERRAS FENCING WITH TRIANGLE SUPPORTS
- EMERGENCY SERVICES STERILE ROUTE
- INGRESS/EGRESS ROUTE
- ARENA AREA
- EMERGENCY SERVICES RENDEZVOUS
- EMERGENCY ESCAPE ROUTE

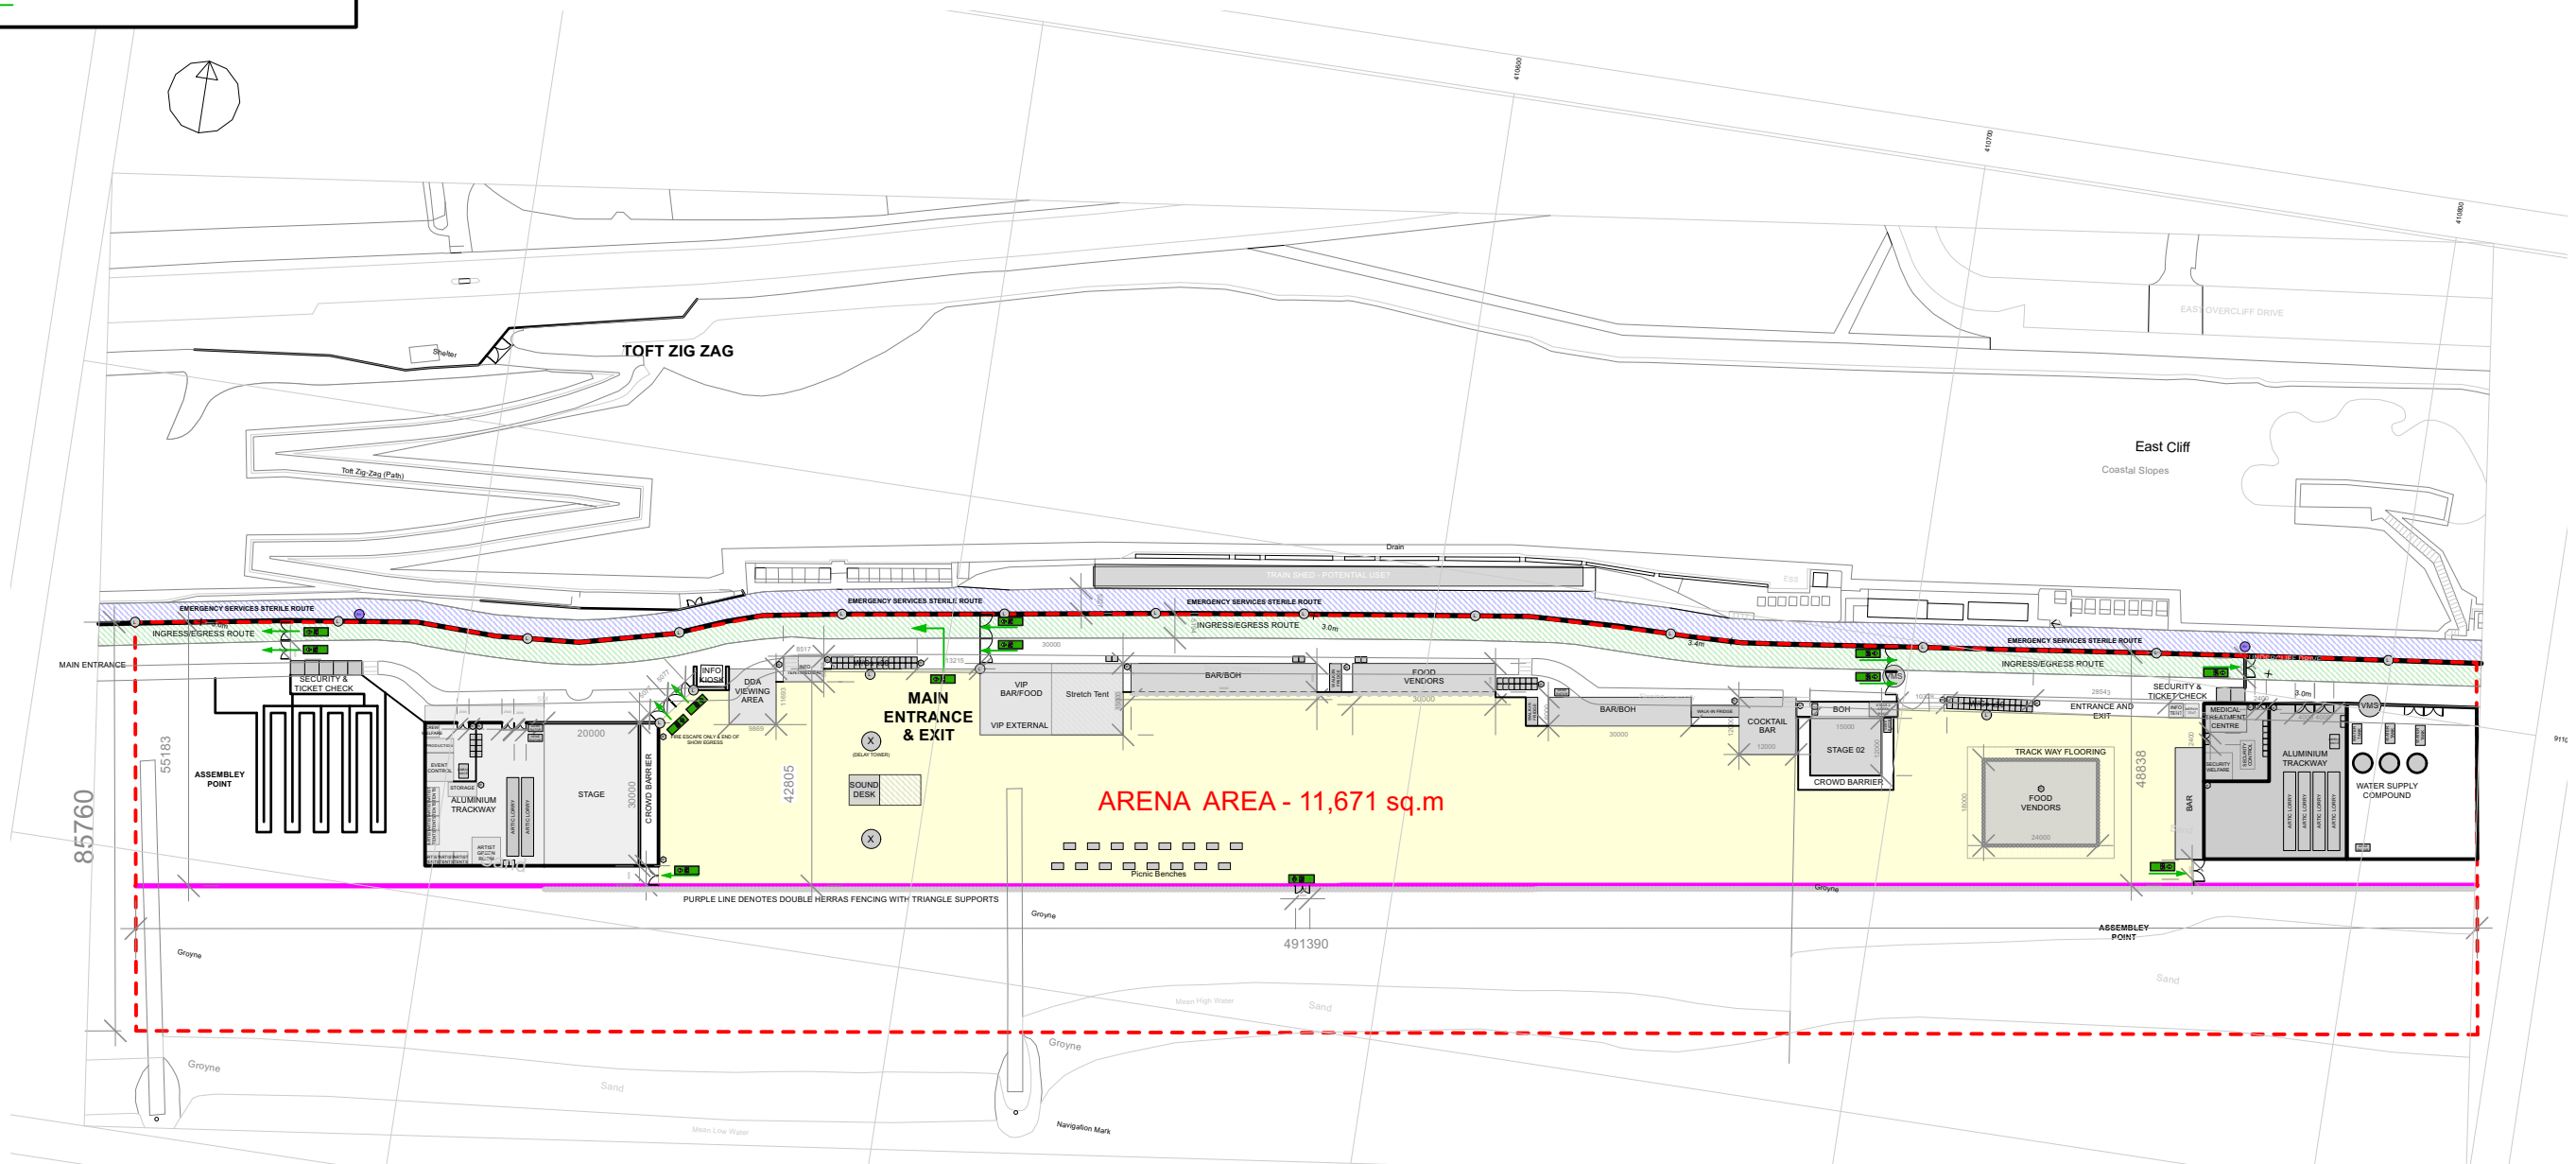

Revisions

Rev	Description	Date	BY	APP
P1		19.03.21	FB	FB



THAT GROUP
ALL STYLE. ALL SUBSTANCE.
THIS EVENT
Co.
The Echo Building, 18 Albert Road, Bournemouth BH1 1BZ
www.hightidefestival.co.uk
www.thisevent.co
www.thatgroup.co.uk

Project	HIGH TIDE - BOURNEMOUTH	Status	Drawn	Checked
Drawing Title	PROPOSED NOTIONAL BLOCK PLAN	Scale	FB	Date
		1:1750 @ A3		23.03.22
		Drwg. No.		Revision
		FIRE		R
Copyright THAT Group. Do not scale from this drawing. Issued for purposes indicated only. All dimensions to be checked on site.				