


KEY

- VMS VIDEO MONITORING SYSTEM
- DELAY TOWER
- WATER TANK
- SITE FLOOD LIGHT
- SECURITY TICKET CHECK
- W/C PORTALOO
- PUBLIC RIGHT OF ACCESS
- HIGE TIDE STERILE ROUTE
- WATER TANK
- GENERATOR
- FENCING (HERRAS)
- SITE BOUNDARY
- HERRAS FENCING WITH TRIANGLE SUPPORTS
- FESTOONS

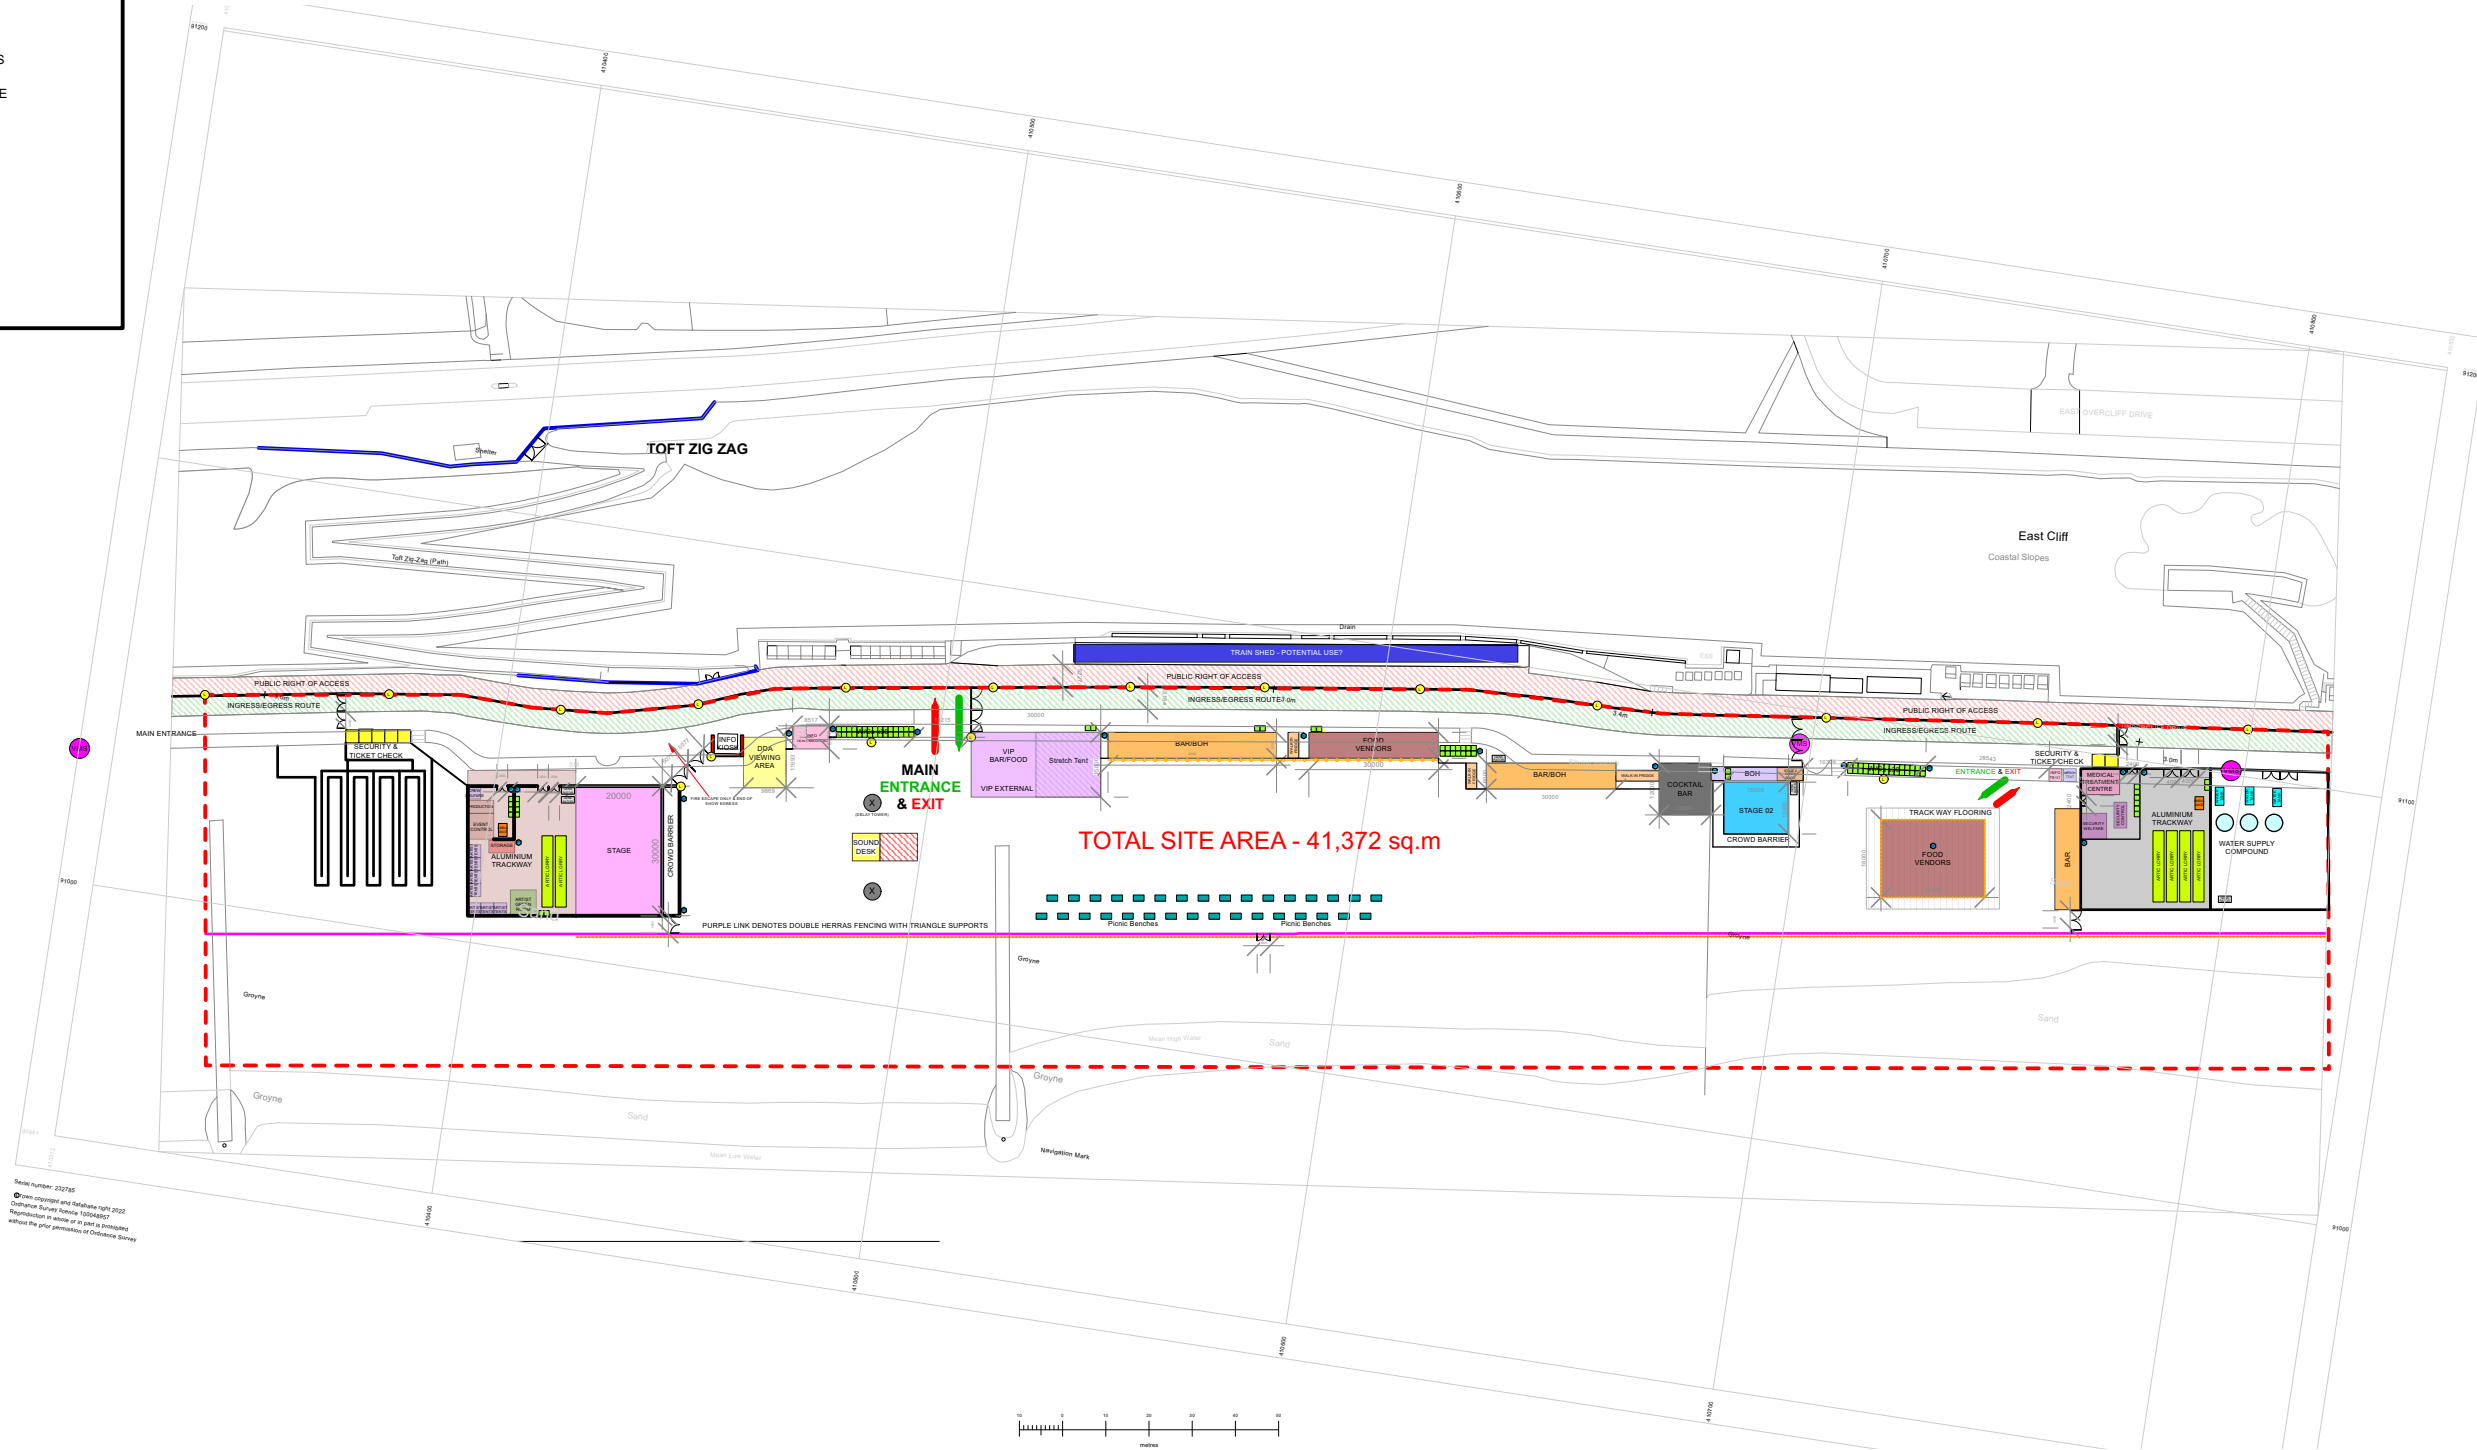

Revisions				
Rev	Description	Date	BY	APP BY
P1		10.03.21	FB	FB



THAT GROUP
ALL STYLE. ALL SUBSTANCE.
THIS EVENT CO.
The Echo Building,
18 Albert Road,
Bournemouth
BH1 1BZ
www.hightidefestival.co.uk
www.thisevent.co
www.thatgroup.co.uk

Project	HIGH TIDE - BOURNEMOUTH	Status	Drawn FB	Checked
Drawing Title	PROPOSED NOTIONAL BLOCK PLAN	Scale	1:1750 @ A3	Date 23.03.22
		Drwg. No.	HT002	Revision P
Copyright THAT Group. Do not scale from this drawing. Issued for purposes indicated only. All dimensions to be checked on site.				