




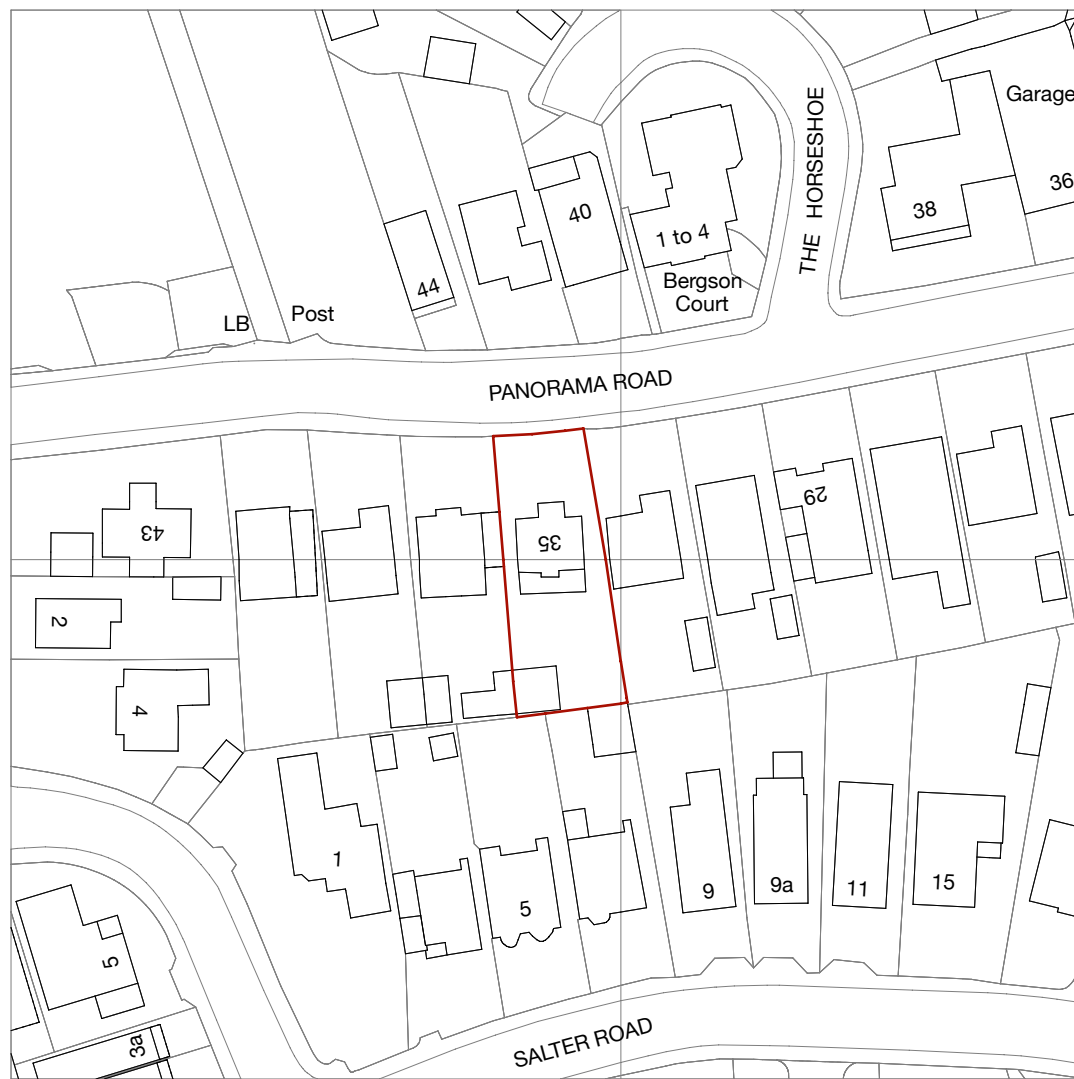


Location Plan
Scale (A1): 1:1000

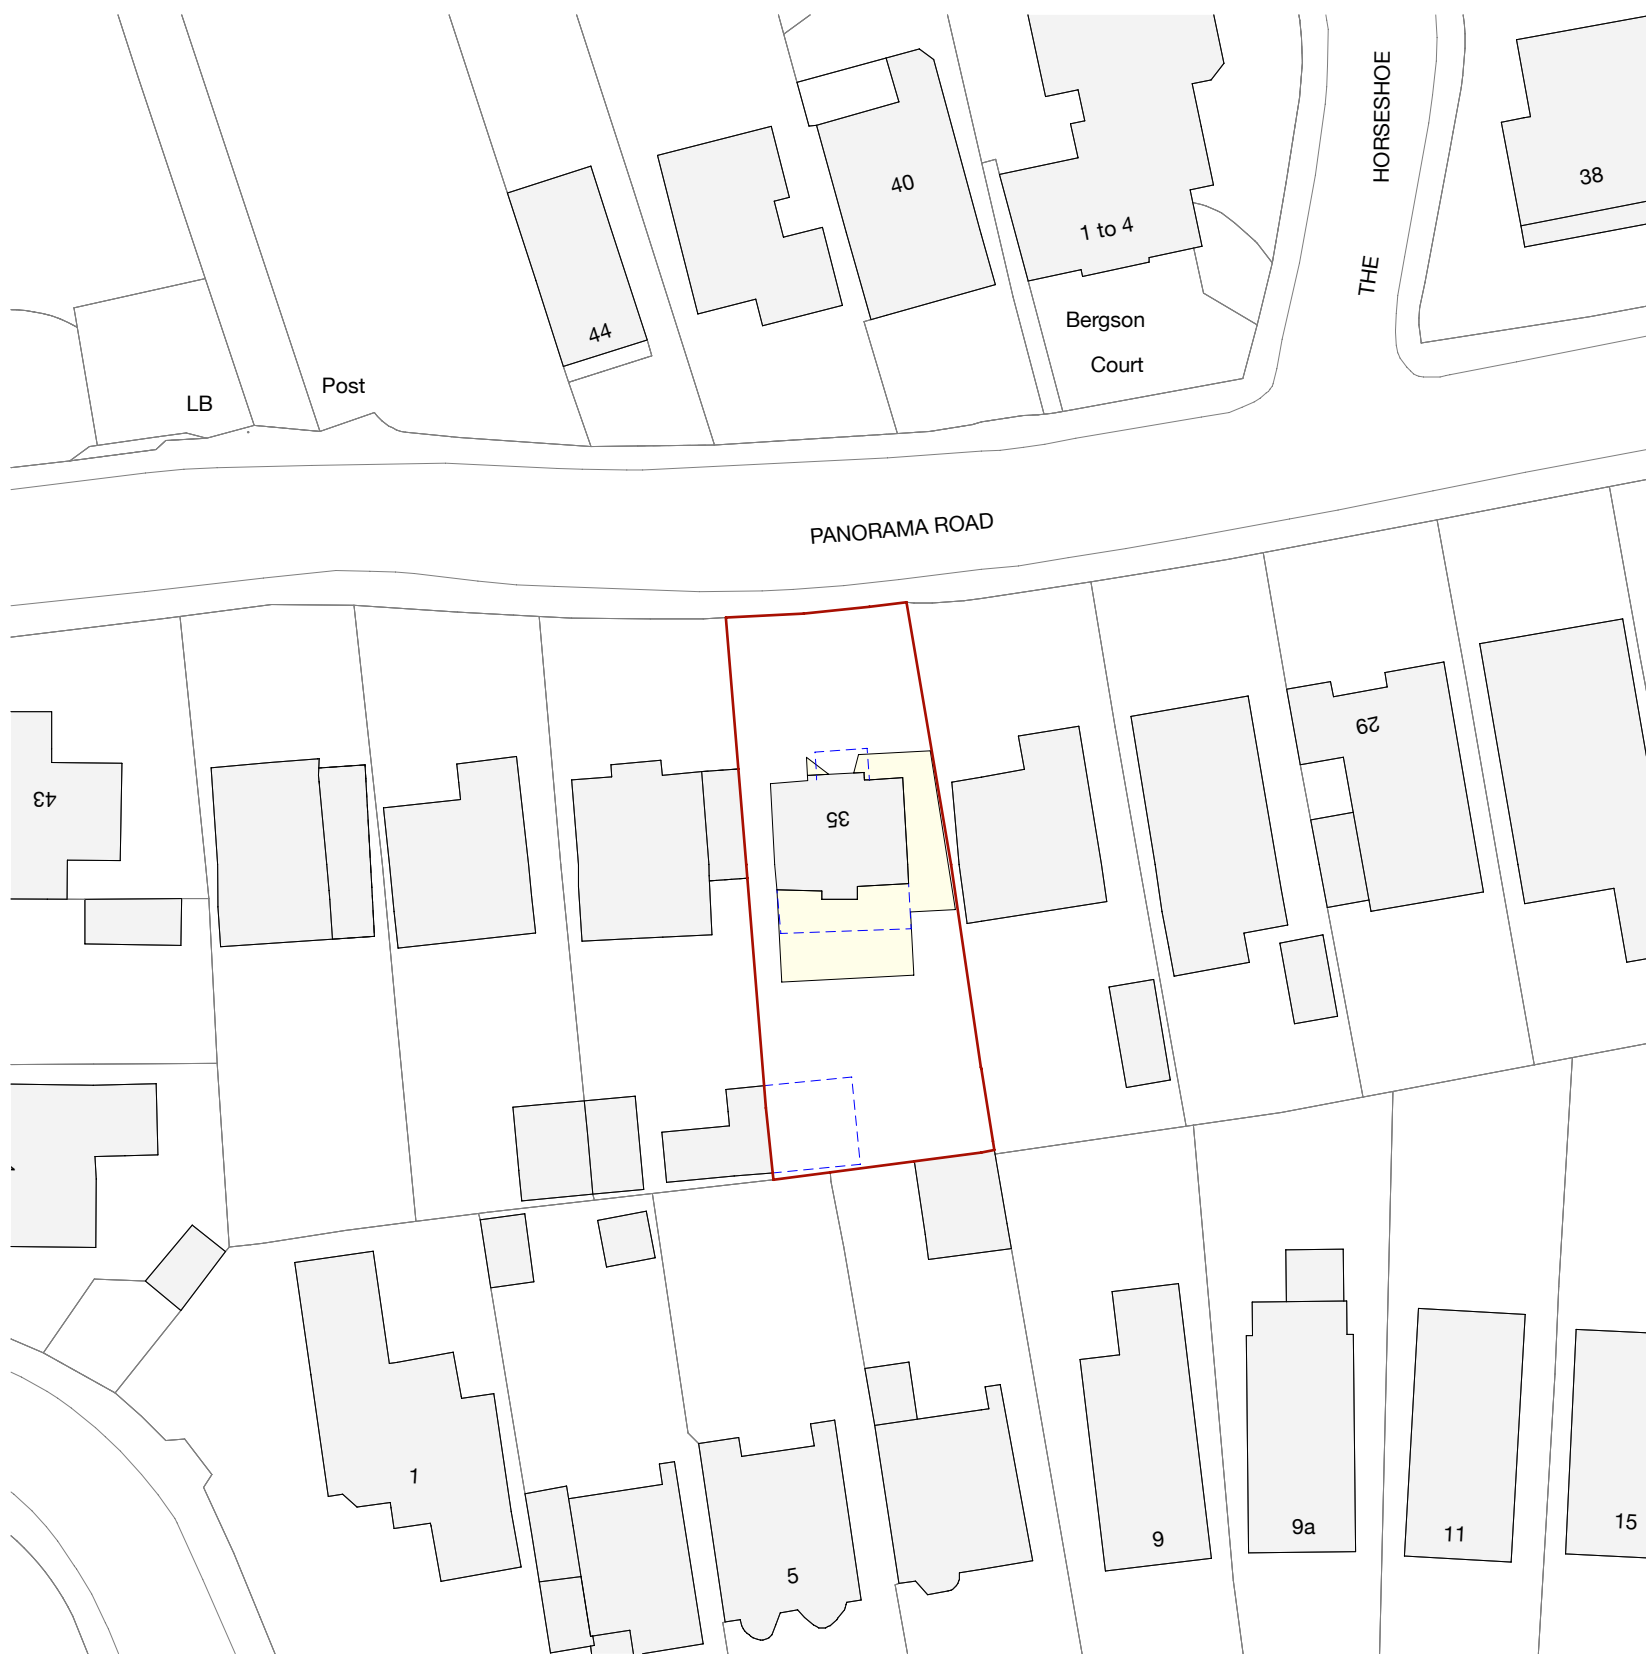

Proposed Block Plan
Scale (A1): 1:500

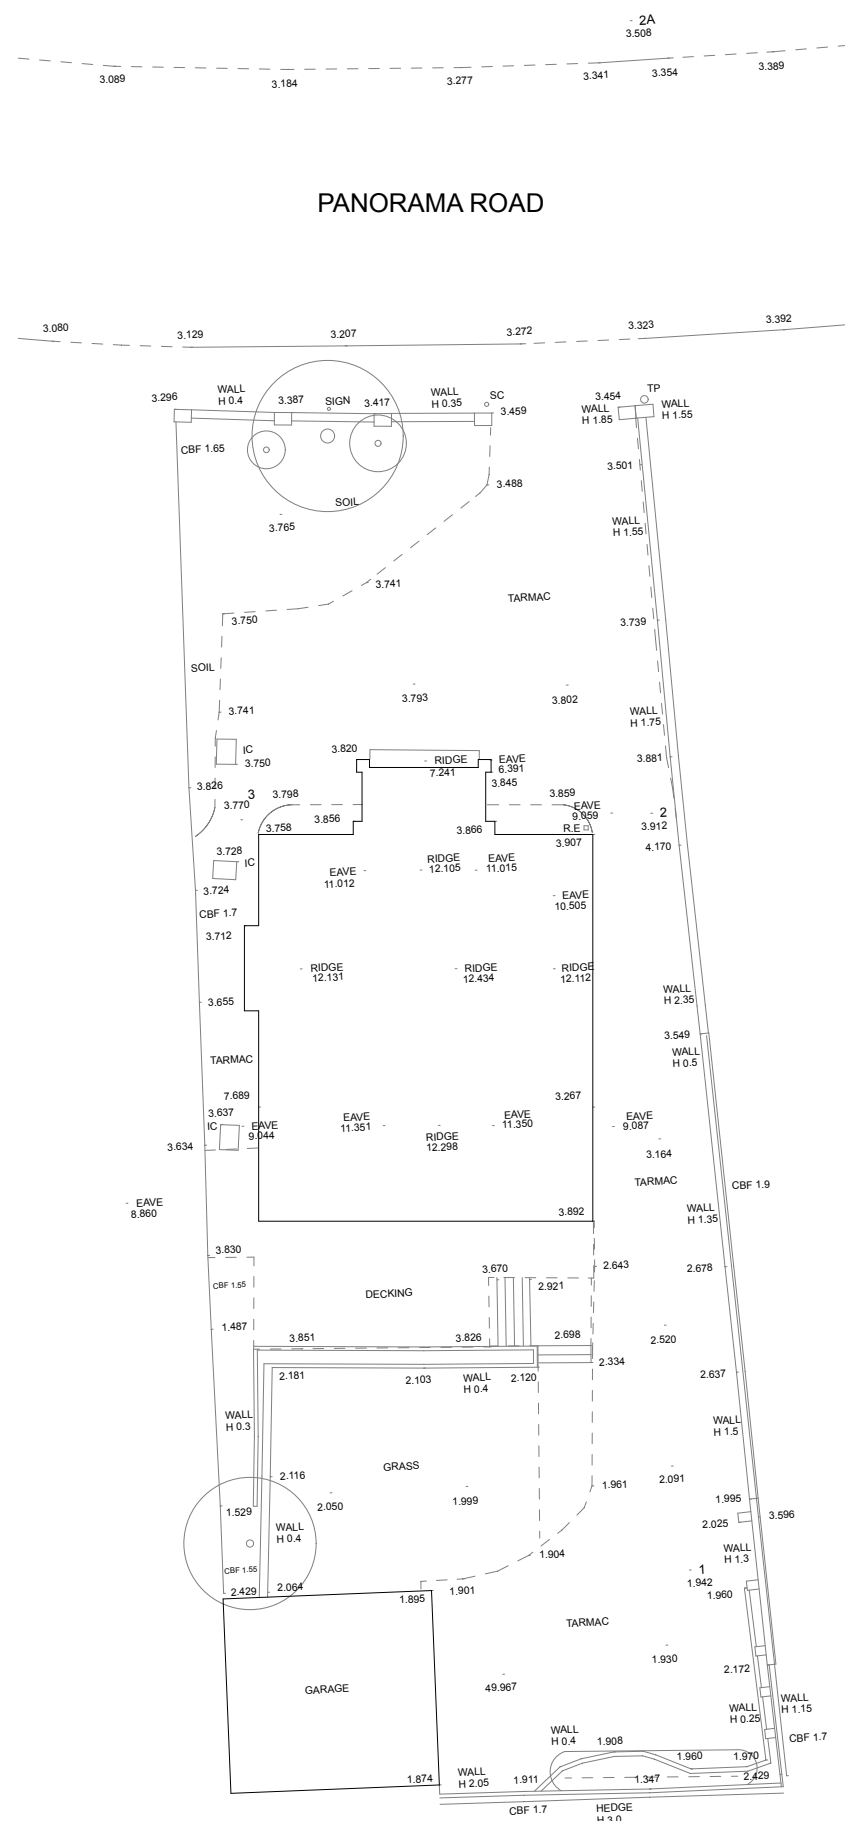

Topographical Survey
Scale (A1): 1:200

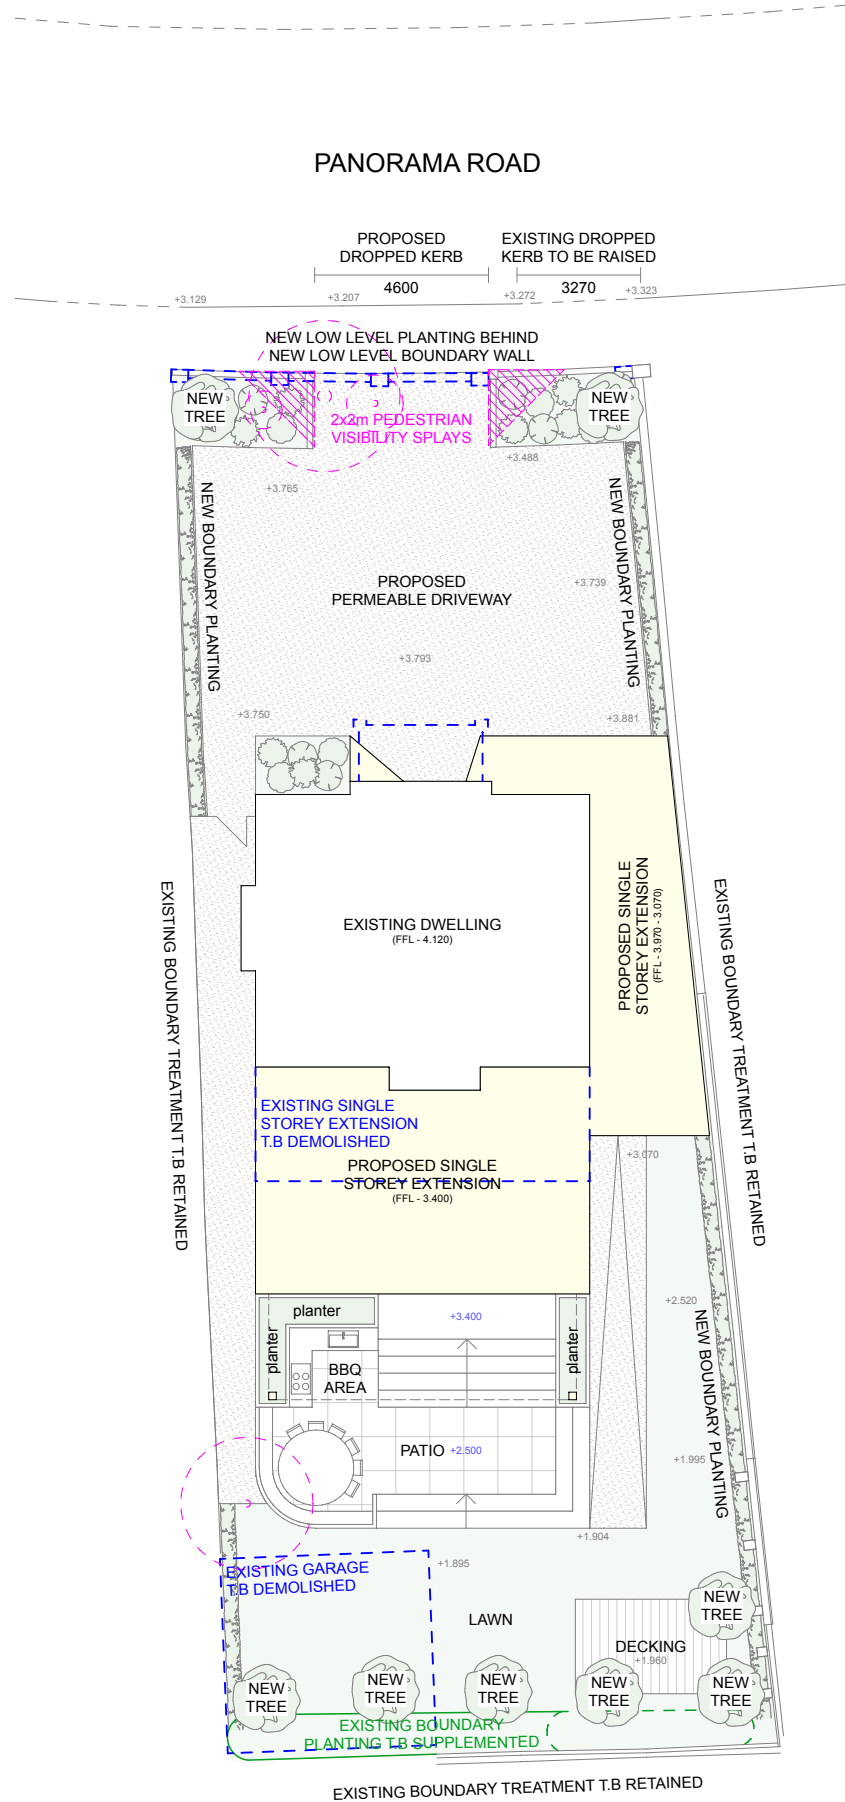

Proposed Site Plan
Scale (A1): 1:200

LEGEND

- LAWN AND PLANTING
- EXISTING PLANTING TO BE REMOVED
- PROPOSED PLANTING
- PROPOSED TREES TO BE PLANTED
- PROPOSED DRIVEWAY
- EXISTING STRUCTURES TO BE REMOVED
- EXISTING LEVELS
- PROPOSED LEVELS