




Section EE'
1 : 350

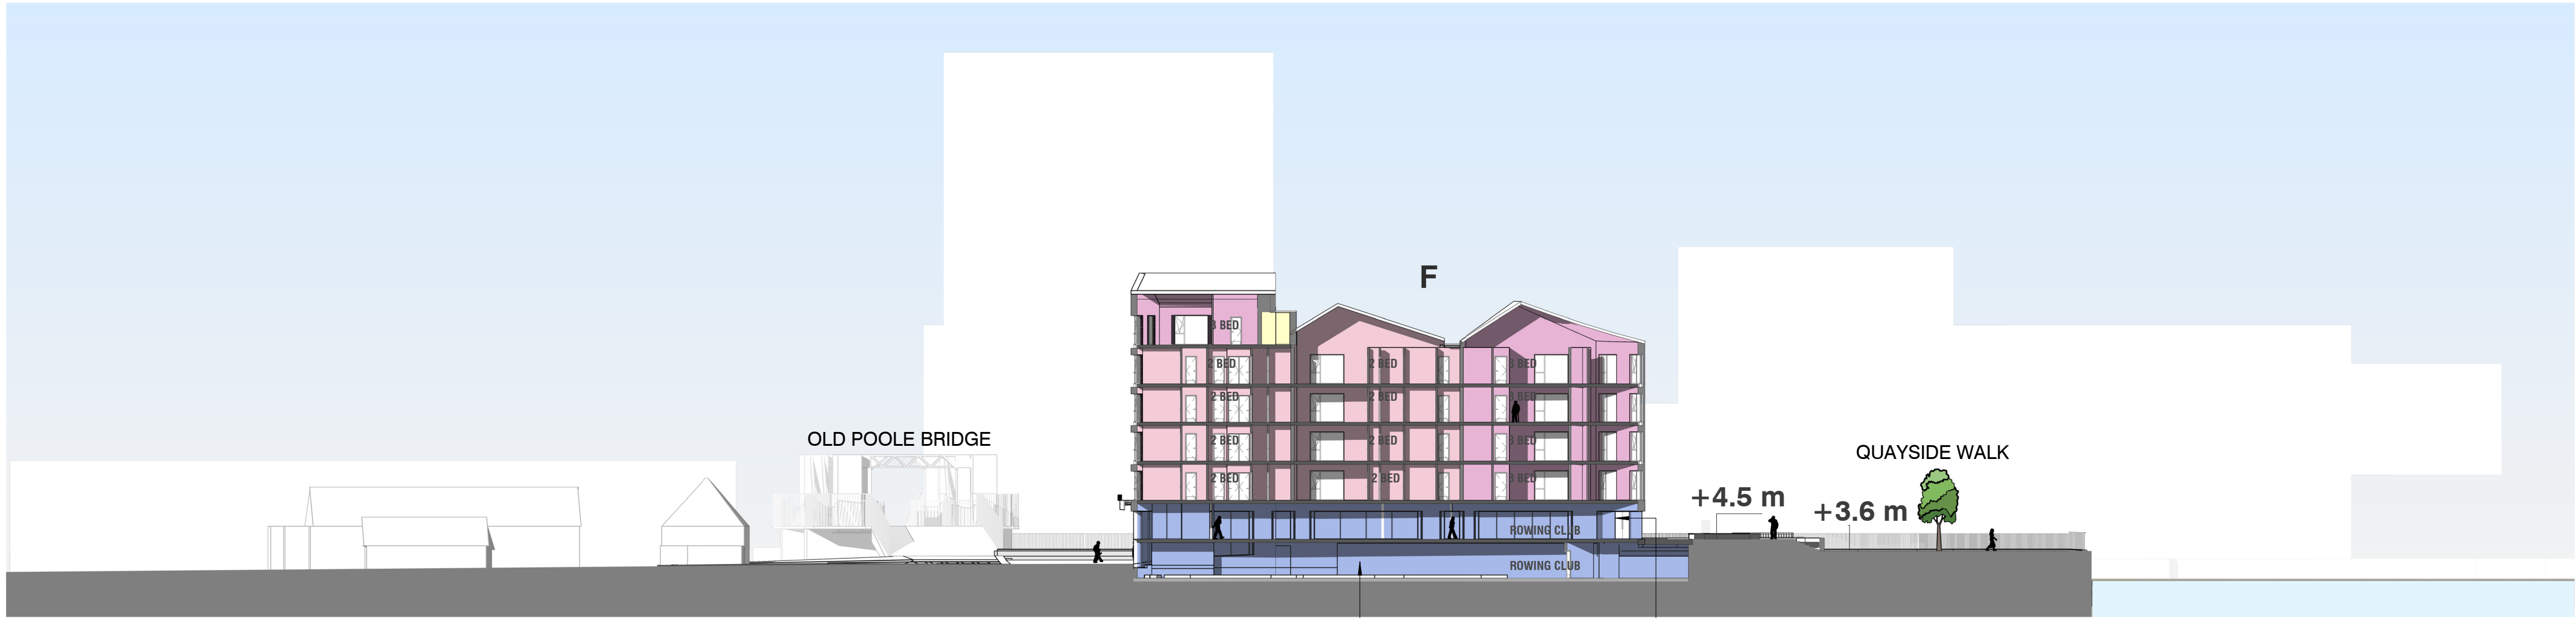

Section FF'
1 : 350


Dimensions to be verified on site.
Use figured dimensions only. Do not work from reduced scale drawings.
Please refer to scale and sheet size as indicated.

This drawing is the property of LEONARD DESIGN ARCHITECTS LTD. ©

Copyright is reserved by them and the drawing is issued on the condition that it is not copied, reproduced, retained or disclosed to any unauthorised person without the prior consent in writing of Leonard Design Architects Ltd. All rights reserved.

DO NOT SCALE

Orientation

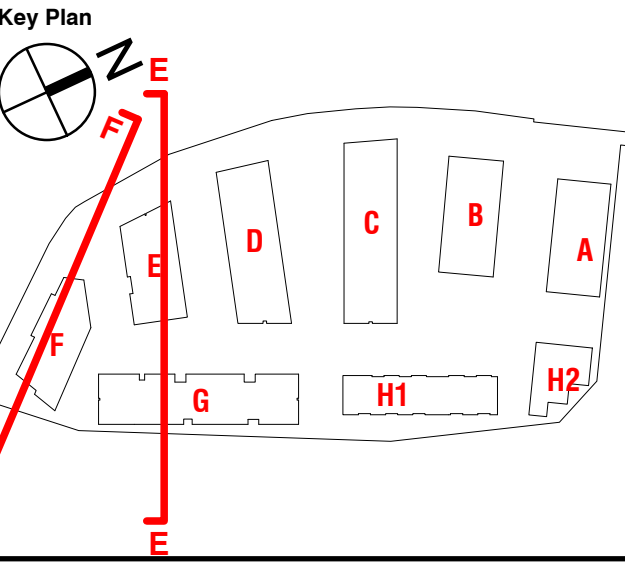

- LEGEND**
- LOBBY/CORRIDOR
 - ROWING BOAT CLUB
 - 1 BED TYPICAL RESI
 - 2 BED TYPICAL RESI
 - 2 BED RETIREMENT
 - 3 BED RETIREMENT
 - 2 BED PENTHOUSE
 - 3 BED PENTHOUSE

P04	04.02.22	Amendments to planning drawings issued on 26.03.21	SM	AR
P03	26.03.21	Amendments to planning drawings issued on 05.04.19	SS	AR
P02	08.07.19	Amendments to planning drawings issued on 05.04.19	SM	AR
P01	05.04.19	Updated information for planning issued on 28.05.18	SM	AR

Rev.	Date	Revision	By	Checked
------	------	----------	----	---------

leonard design architects
4th floor, Albion House
5-13 Canal Street
Nottingham, NG1 7EG, United Kingdom
t. +44 (0) 115 945 0080
e. office@leonarddesignarchitects.com

Client
Reuben & Morgan Ltd.

Project
West Quay Road, Poole

Drawing Title
Section EE' & FF'

Project Number 0625	Suitability S4
Drawn by SS	Checked by SM
Scale @A1 As indicated	Date 05.04.19
File Identifier 0625 - LDA - ZZ - ZZ - DR - A - 08052	Revision P04

Purpose of Issue
PLANNING

Project Status
PLANNING

