


FDS - Poole Bridge Quayside Section 1

1 : 100

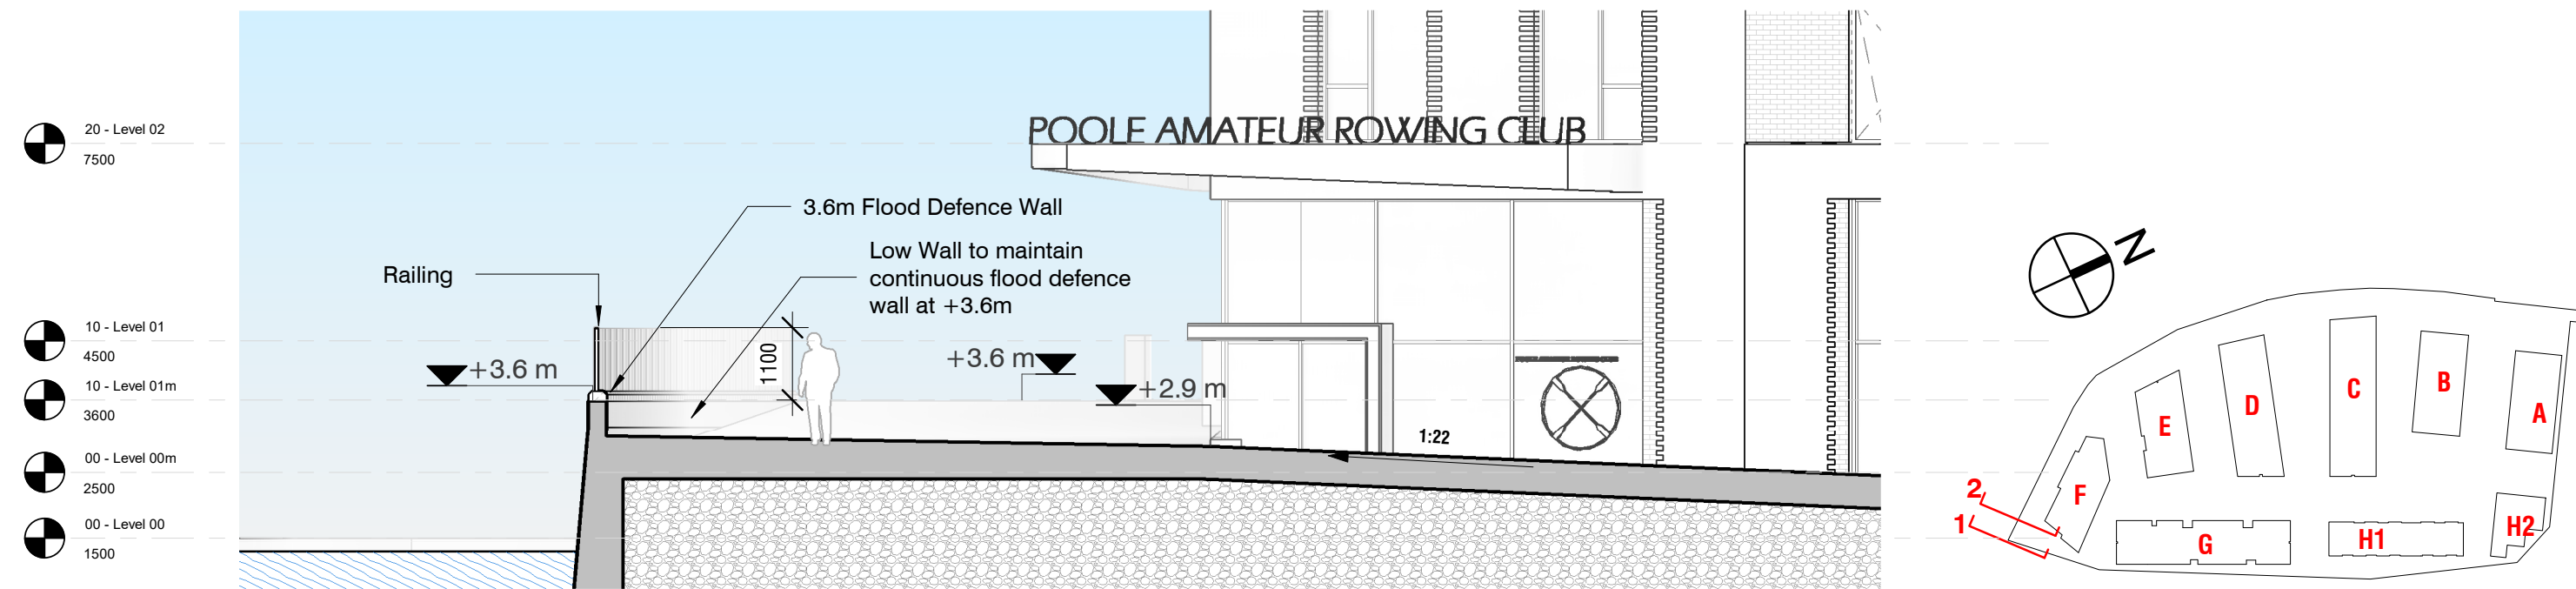

FDS - Poole Bridge Quayside Section 2

1 : 100

