

West Quay Road Poole

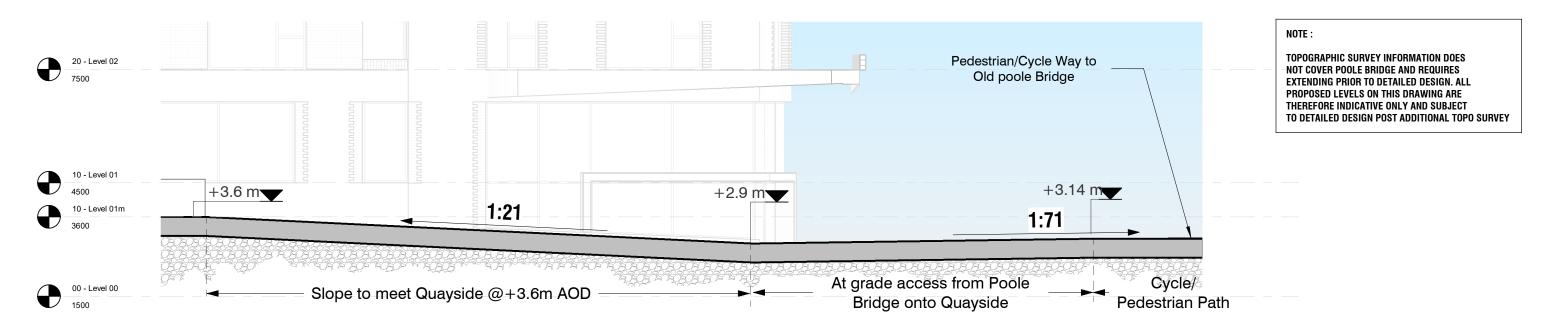

FDS - Poole Bridge Quayside Section 3

1:100

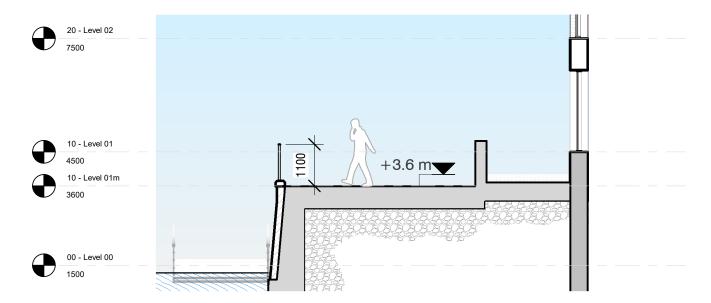

FDS - Quayside Section 4

1:100

