


Orientation

Key Plan

TWO BEDROOM


FOUR PERSON OCCUPANCY

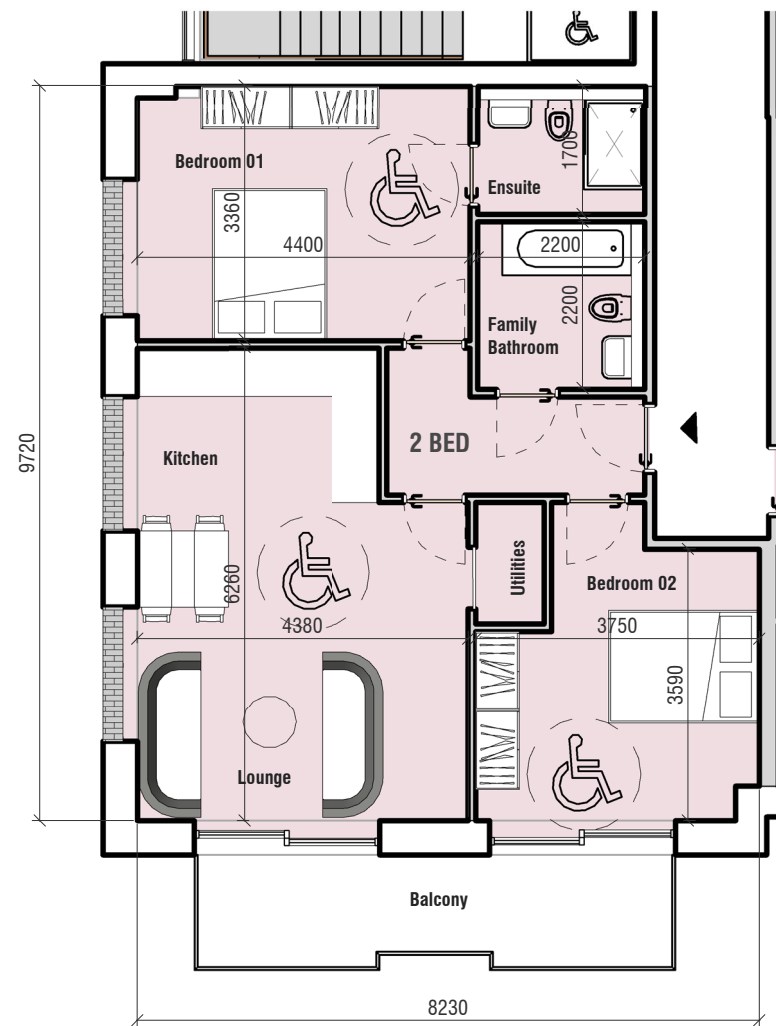

GIA: 70m² /753 ft²
BALCONY: 9m² /97 ft²

THREE BEDROOM


SIX PERSON OCCUPANCY

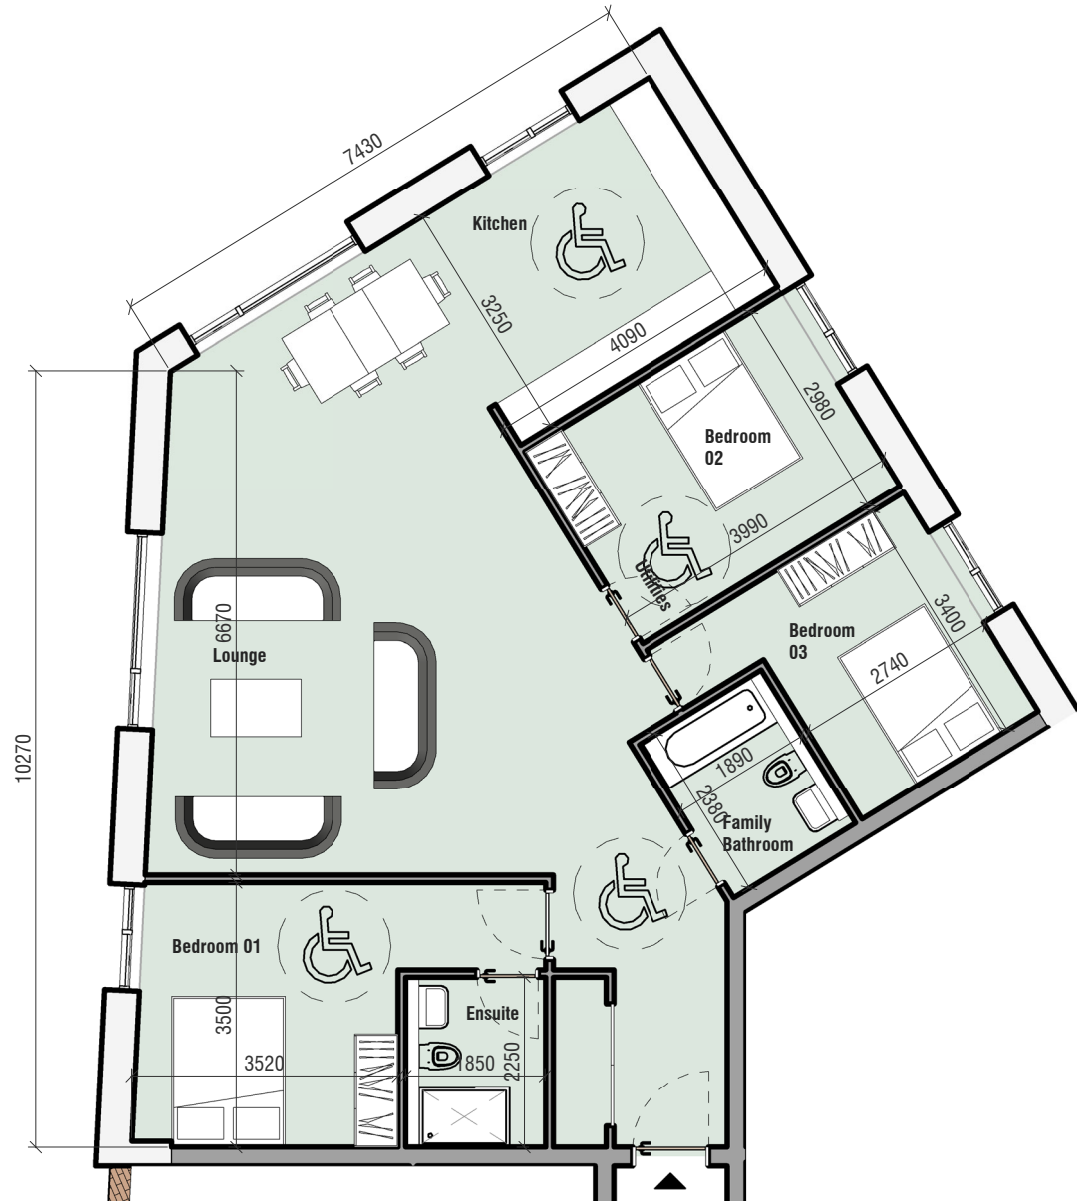


GIA: 117m² /1259 ft²

PENTHOUSE


TWO BEDROOM FOUR PERSON OCCUPANCY

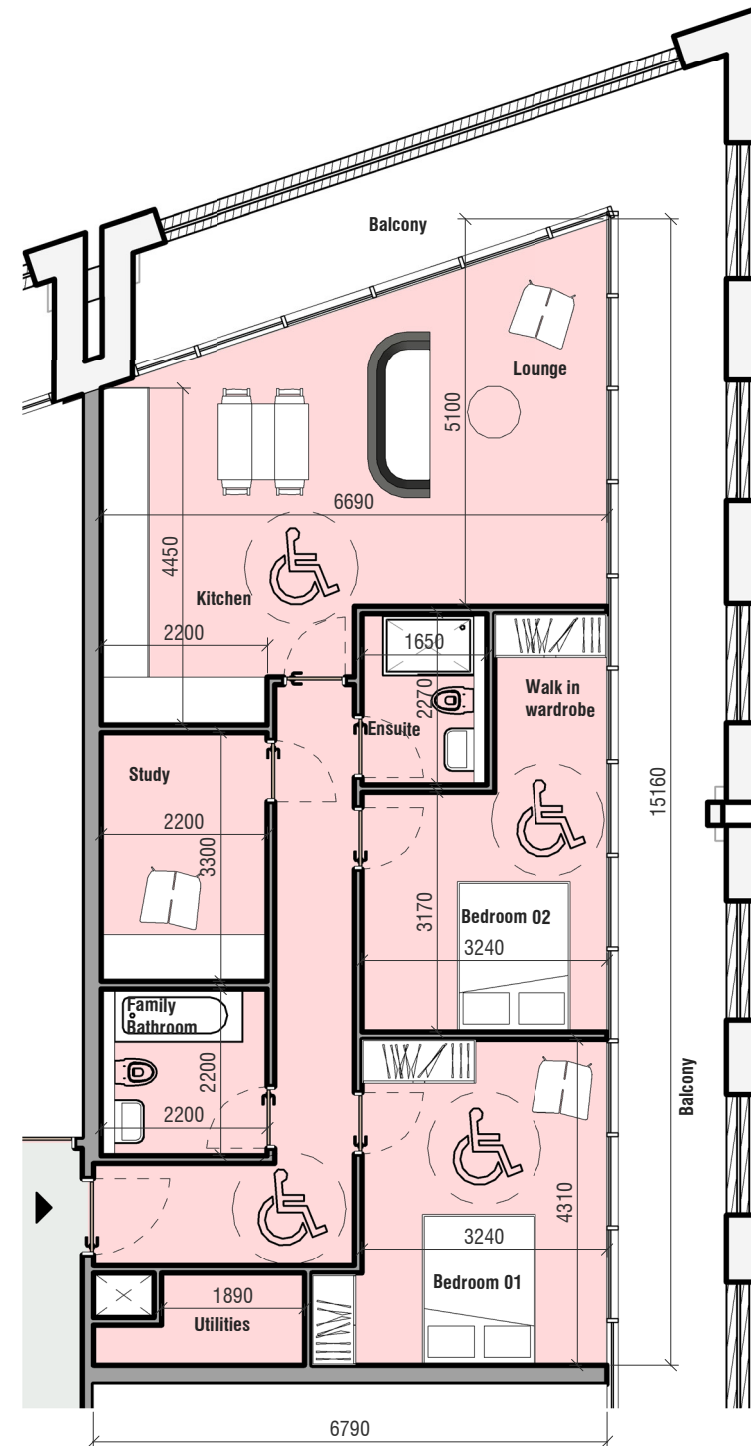


GIA: 94m² /1011 ft²
BALCONY: 34m² /366 ft²

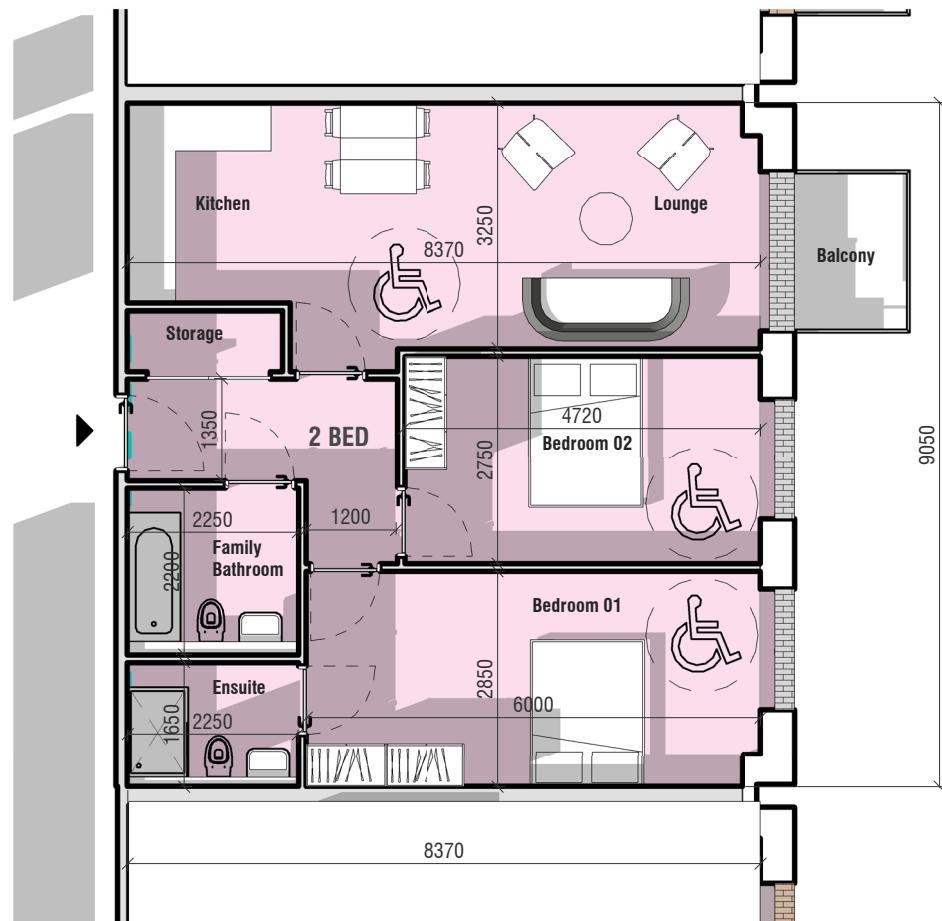

GIA: 75m² /807 ft²
BALCONY: 5m² /54 ft²

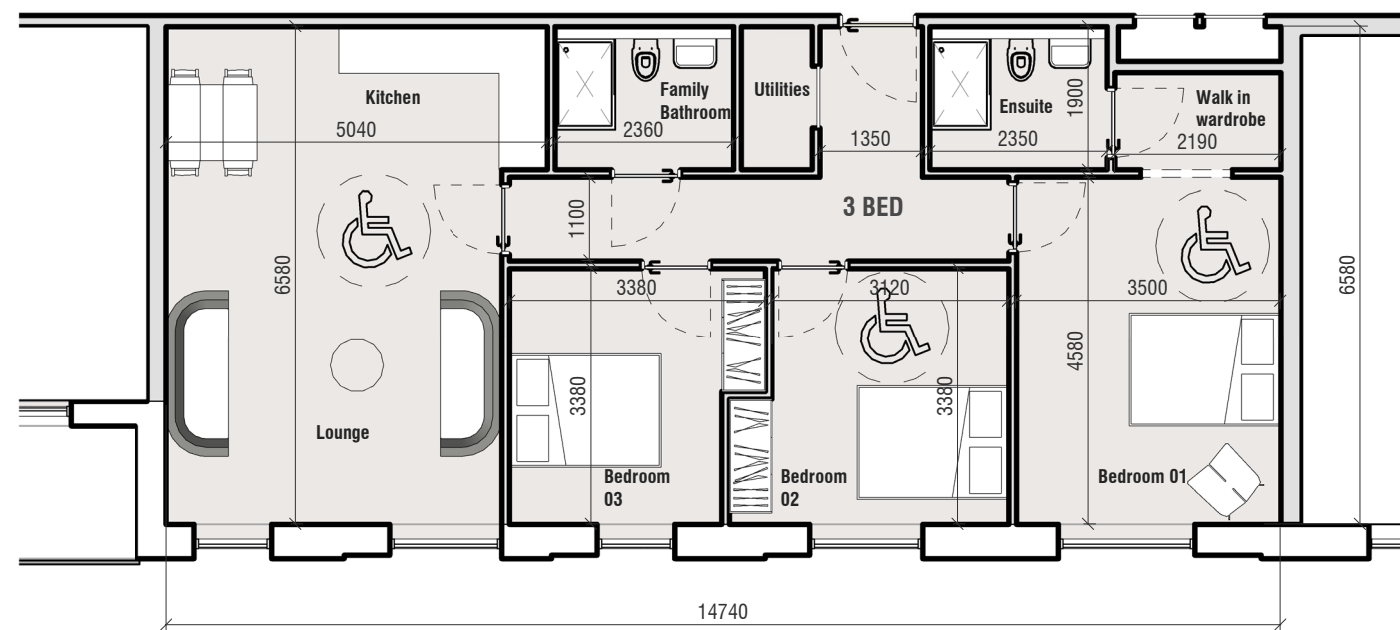

GIA: 95m² /1022 ft²

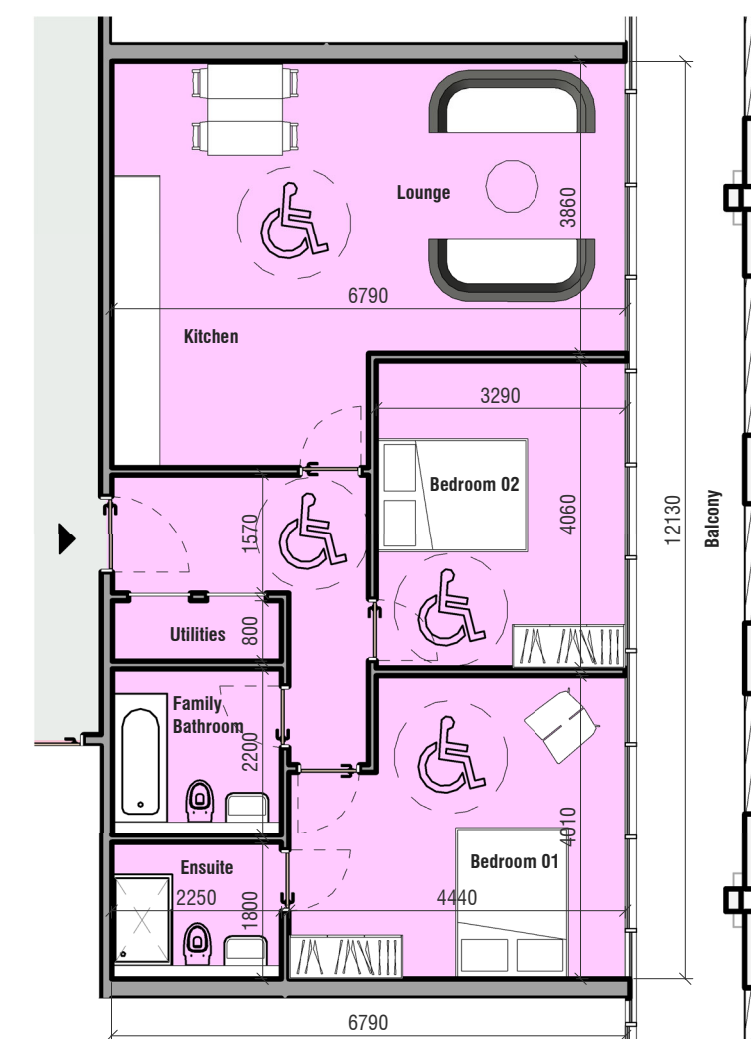

GIA: 83m² /893 ft²
BALCONY: 19m² /204ft²

P04 04.02.22	Amendments to planning drawings issued on 26.03.21	SM	AR
P03 26.03.21	Amendments to planning drawings issued on 05.04.19	SS	AR
P02 08.07.19	Amendments to planning drawings issued on 05.04.19	SM	AR
P01 05.04.19	Updated information for planning issued on 28.05.18	SM	AR

Rev. Date	Revision	By	Checked
-----------	----------	----	---------

leonard design architects
4th floor, Albion House
5-13 Canal Street
Nottingham, NG1 7EG, United Kingdom
t. +44 (0) 115 945 0080
e. office@leonarddesignarchitects.com

Client
Reuben & Morgan Ltd.

Project
West Quay Road, Poole

Drawing Title
Proposed Retirement Units Layout

Project Number 0625	Suitability S4
Drawn by SM	Checked by AR
Scale @A1 1 : 100	Date 05.04.19
File Identifier 0625 - LDA - ZZ - ZZ - DR - A - 08045	Revision P04

Purpose of Issue
PLANNING

Project Status
PLANNING

