




19A Rozelle Road,
Poole, BH14 0BX

Demolish existing house and erect 3
detached houses with parking

Application Ref: APP/22/01585/F

Location Plan

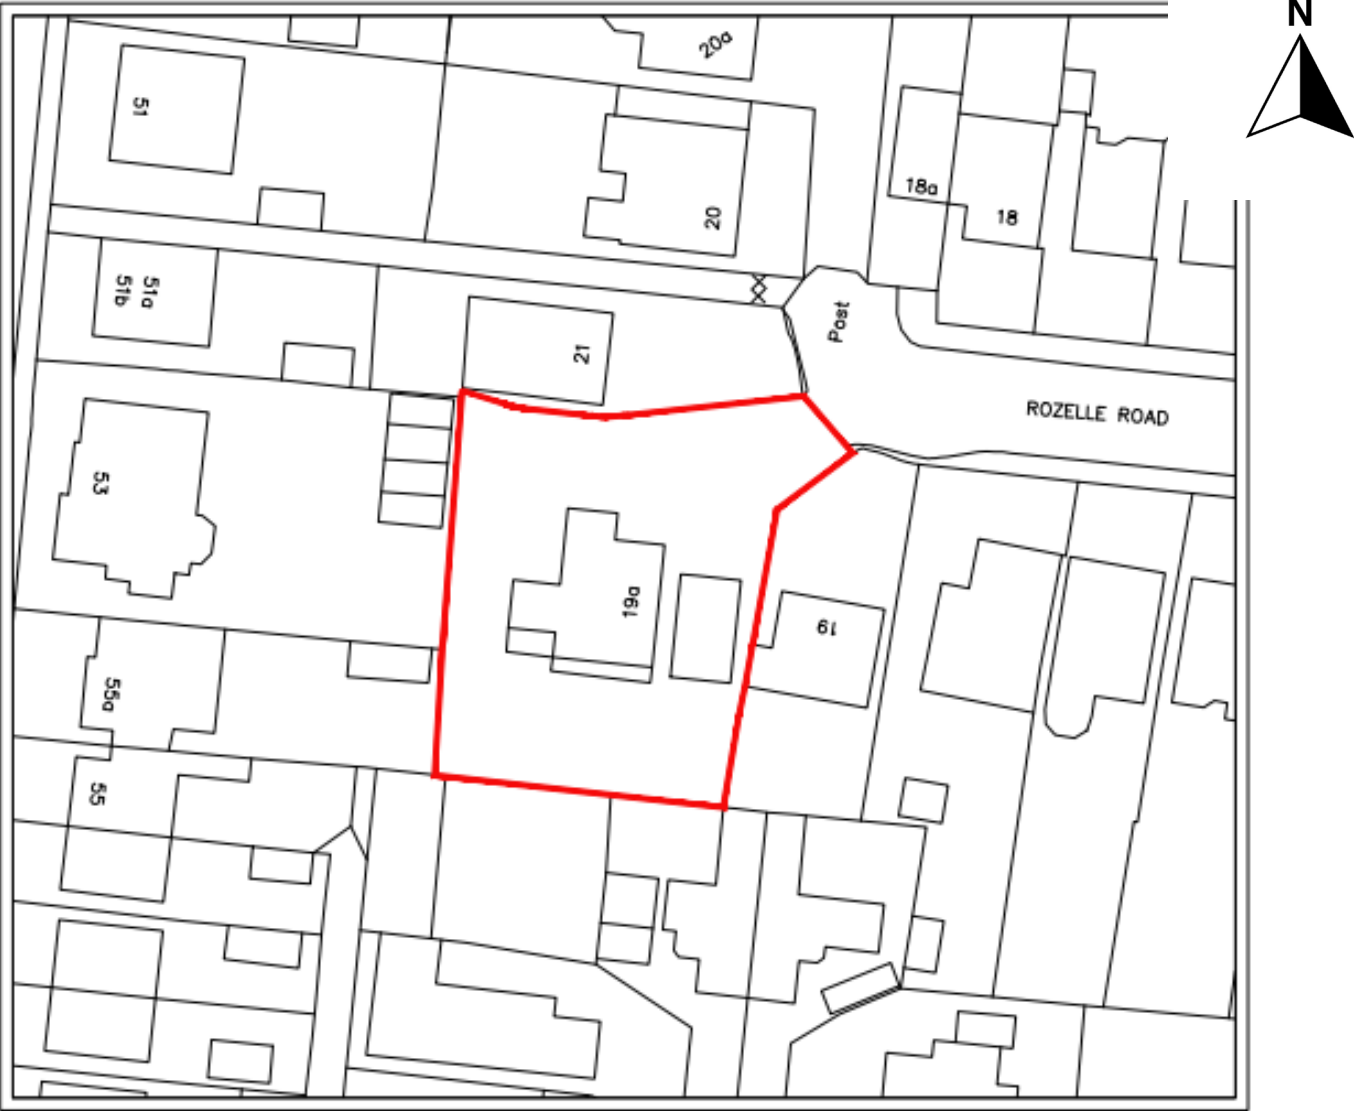

Site photos














Proposed Site Plan

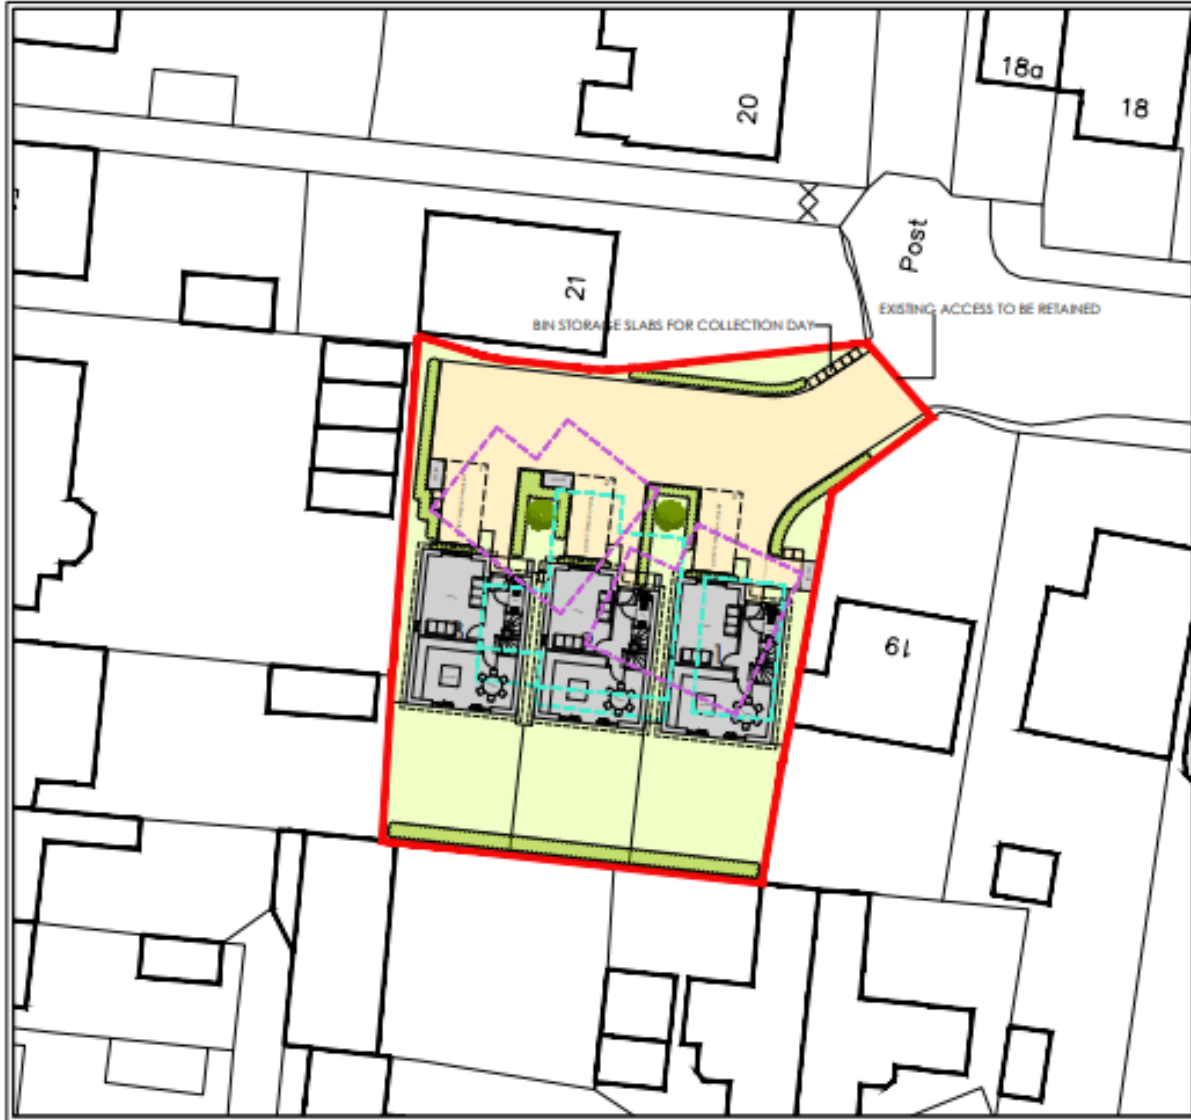


Proposed Floor Plans

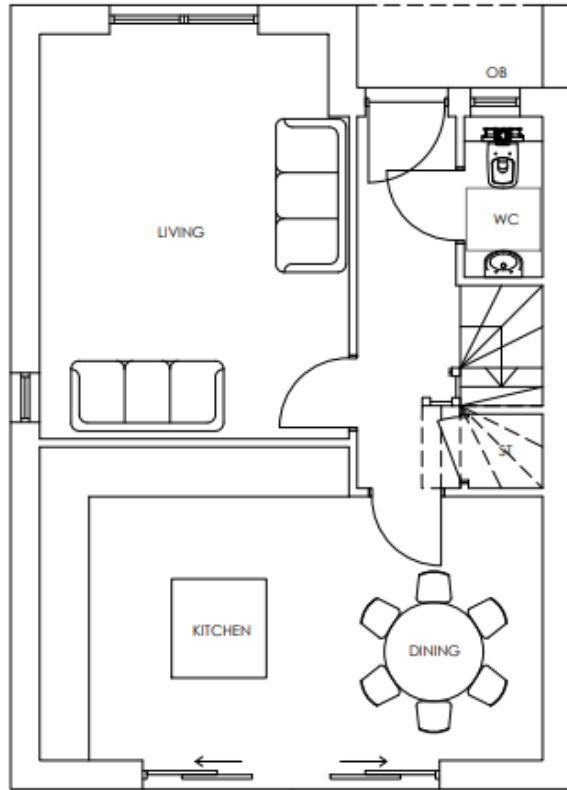

GROUND FLOOR PLAN
SCALE 1:50

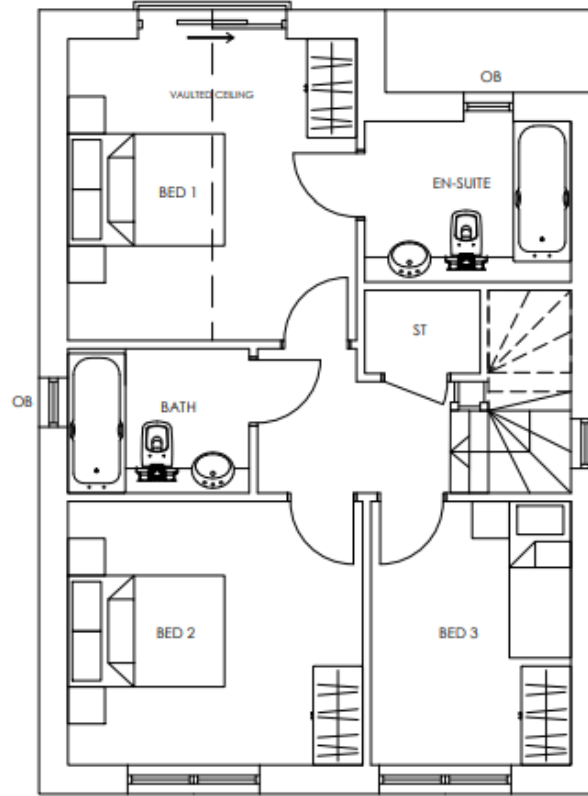


FIRST FLOOR PLAN
SCALE 1:50

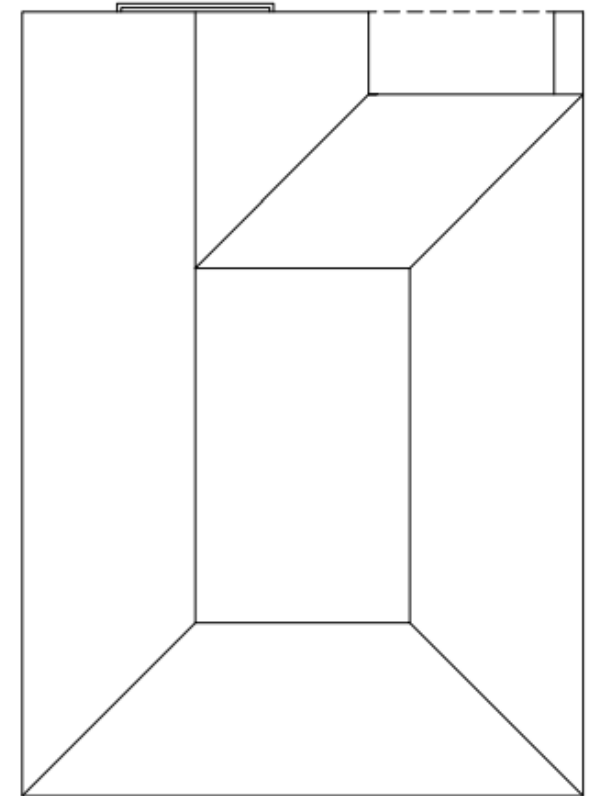

ROOF PLAN
SCALE 1:50

Proposed elevations

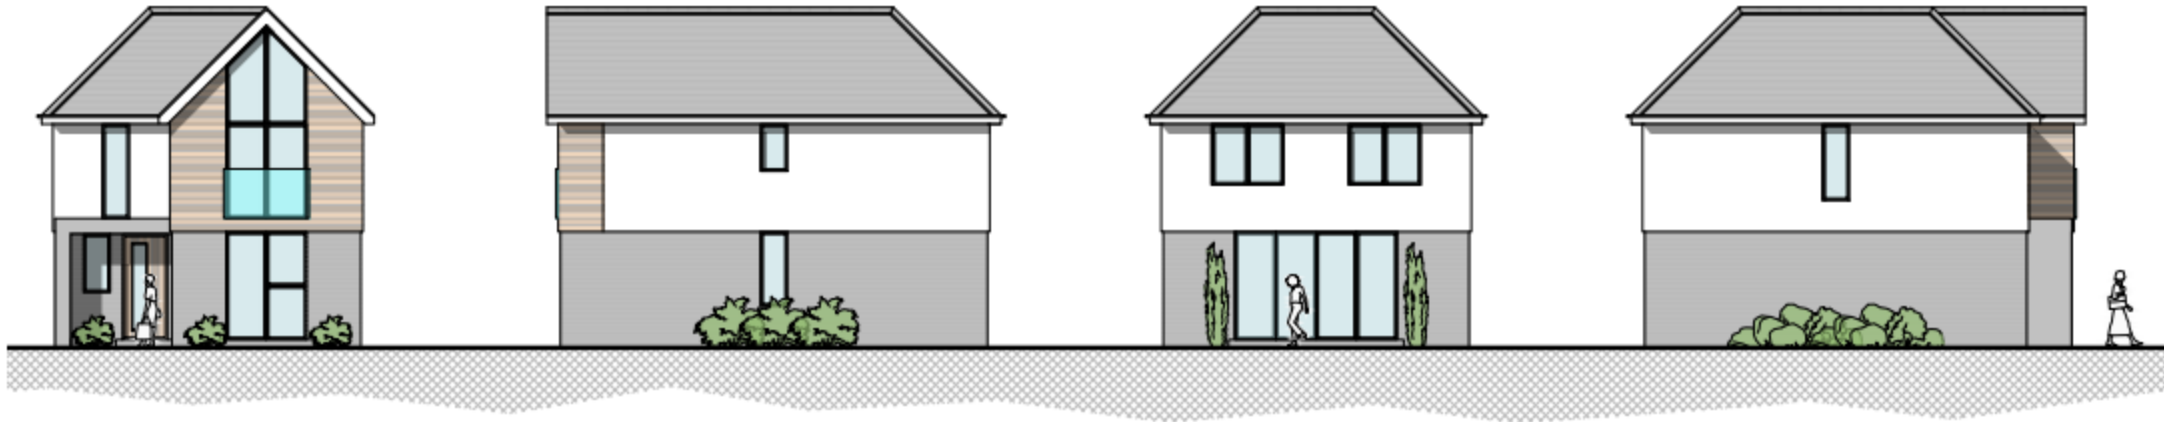

NORTH ELEVATION
SCALE 1:100

WEST ELEVATION
SCALE 1:100

SOUTH ELEVATION
SCALE 1:100

EAST ELEVATION
SCALE 1:100

