


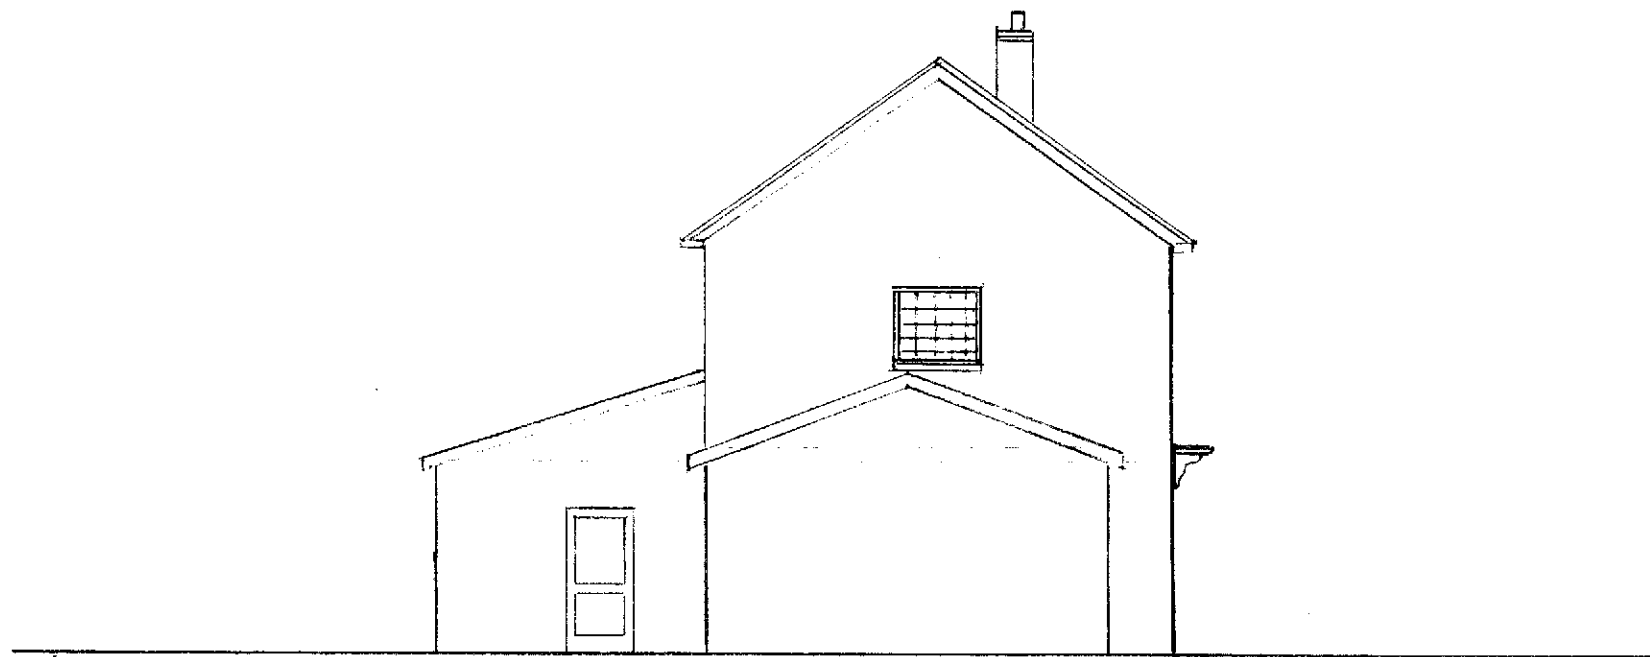

Side Elevation 1:100

103 Wick Lane
BH64LB Ref. JB3