



**Promap**  
LANDMARK INFORMATION

Ordnance Survey Crown Copyright 2022. All rights reserved.  
Licence number 100022432.  
Plotted Scale - 1:1250. Paper Size - A4



This drawing is the copyright of Primetower Properties Ltd and should not be copied, reproduced or altered without their written permission.  
Do not scale, use figured dimensions only.  
Figured dimensions are structural dimensions unless specified.  
All dimensions are to be verified by Contractors and discrepancies notified to the Company before putting work in hand or making shop drawings. Prior to commencing work the Contractor should ensure that they are working to the latest drawing revision.  
This drawing is for construction use only and does not form any part of a purchase sale agreement whether or not referred to in written correspondence.

REVISION	DESCRIPTION	DATE
-	-	6 Aug 2019



Primetower Properties Ltd  
1 Park Place, North Road, Poole, Dorset. BH14 0LY tel:01202 715571 fax 01202 718971

PROJECT

5 Parkstone Heights  
Poole, BH14 0QB


TITLE

Site Layout

DRAWING NUMBER	REVISION	SCALE	SIZE	STATUS
PT188 - 600	nr	1:200	A1	application

This drawing is the copyright of Primetower Properties Ltd and should not be copied, reproduced or altered without their written permission.  
Do not scale, use figured dimensions only.  
Figured dimensions are structural dimensions unless specified.  
All dimensions are to be verified by Contractors and discrepancies notified to the Company before putting work in hand or making shop drawings. Prior to commencing work the Contractor should ensure that they are working to the latest drawing revision.  
This drawing is for construction use only and does not form any part of a purchase sale agreement whether or not referred to in written correspondence.

REVISION	DESCRIPTION	DATE
-	-	-/-/-

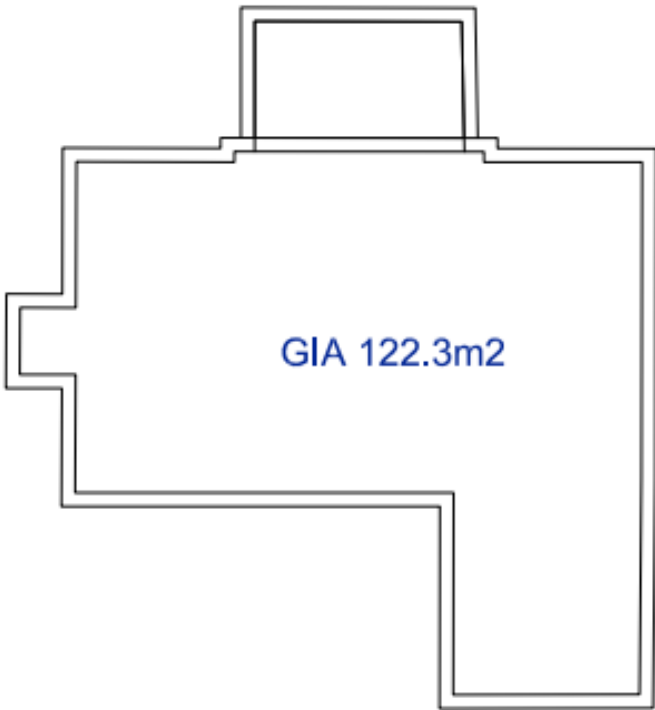

5 Parkstone Heights



PRIMETOWER

Primetower Properties Ltd  
1 Park Place, North Road, Poole, Dorset, BH14 0LY tel:01202 715571 fax 01202 718971

PROJECT

5 Parkstone Heights, Poole

TITLE

Existing Bungalows

SCALE	DATE	DRAWN	DRAWING NUMBER	REVISION
1:100 (A2)	6/2/2018	mxm	PT188 / 06	-





1 Parkstone Heights


5 Parkstone Heights

7 Parkstone Heights


9 Parkstone Heights

This drawing is the copyright of Primetower Properties Ltd and should not be copied, reproduced or altered without their written permission.  
Do not scale, use figured dimensions only.  
Figured dimensions are structural dimensions unless specified.  
All dimensions are to be verified by Contractors and discrepancies notified to the Company before putting work in hand or making shop drawings. Prior to commencing work the Contractor should ensure that they are working to the latest drawing revision.  
This drawing is for construction use only and does not form any part of a purchase sale agreement whether or not referred to in written correspondence.


REVISION	DESCRIPTION	DATE
-	-	6 Aug 2019

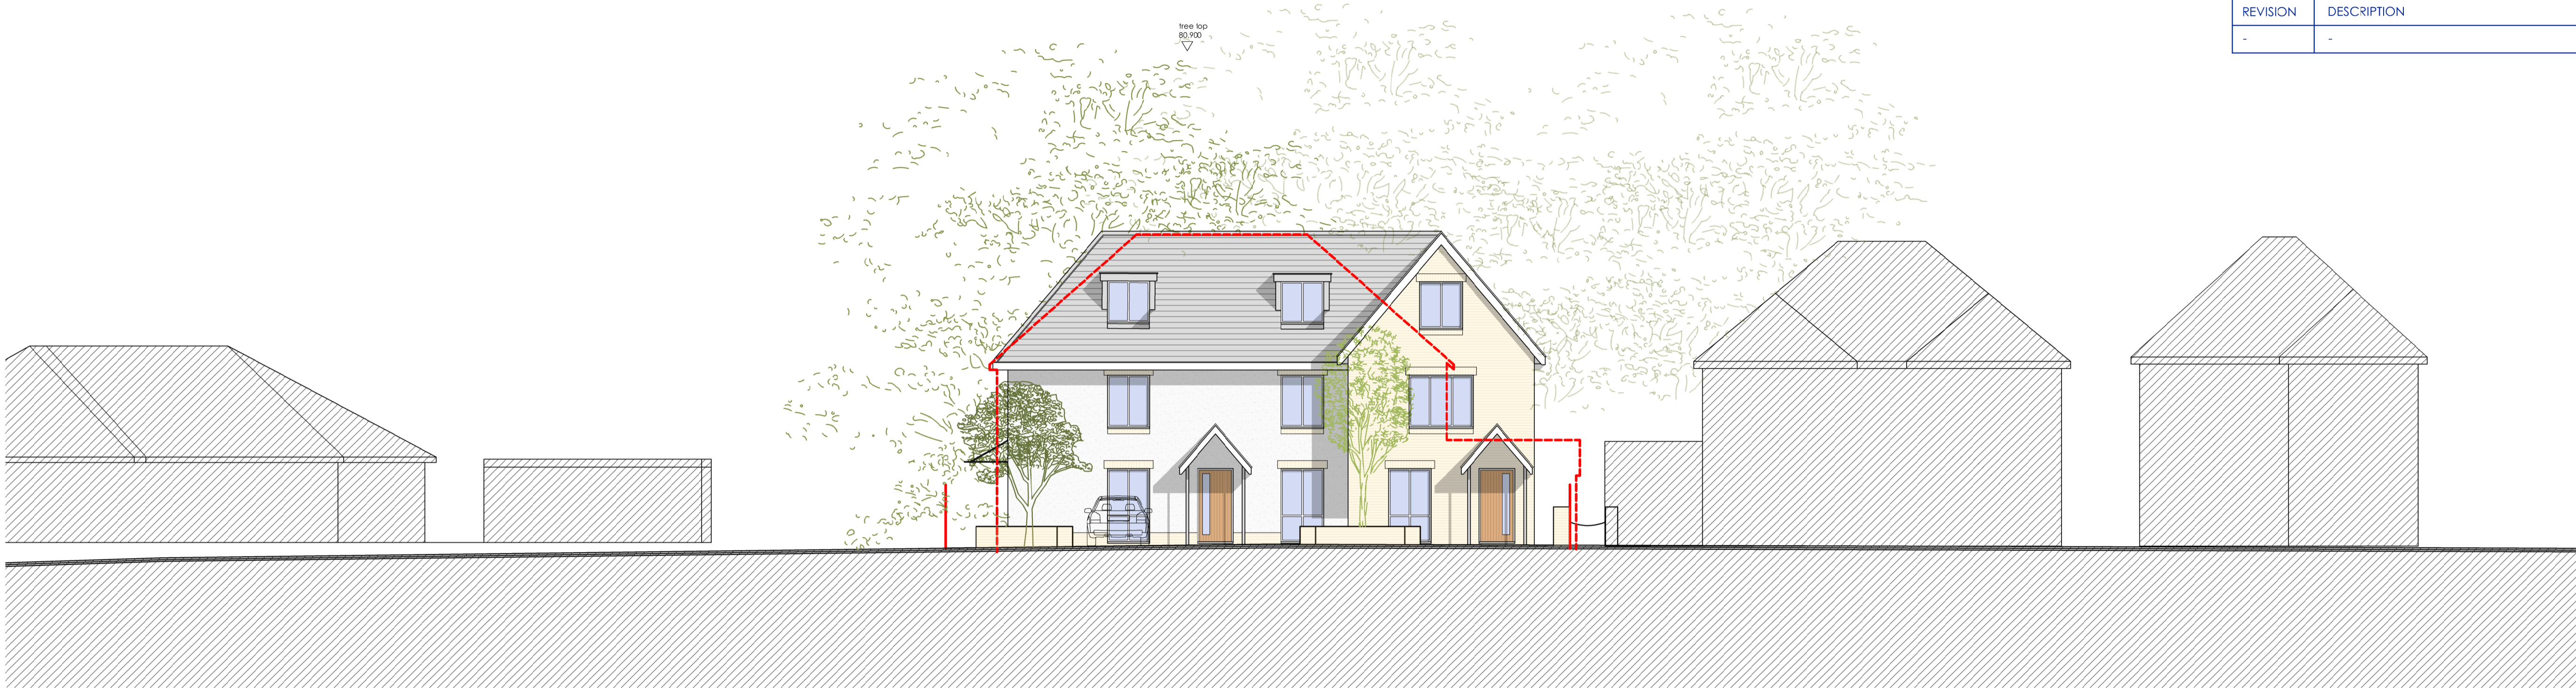

Refused scheme

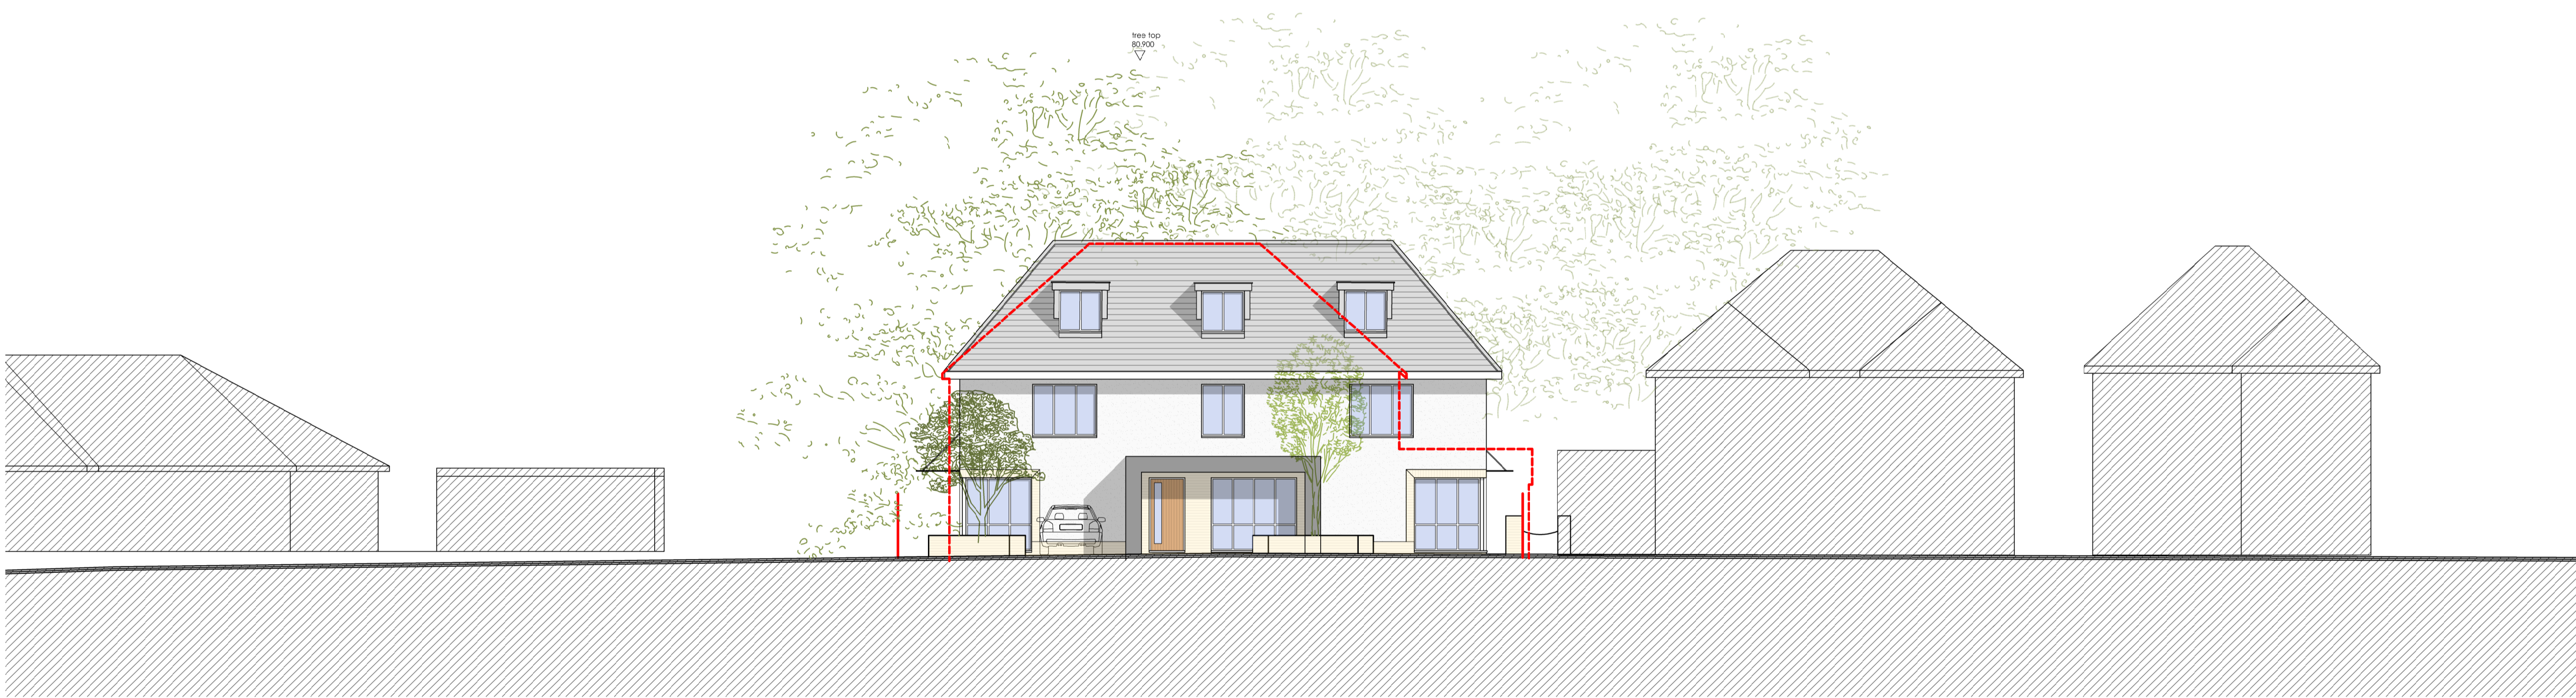

Proposal



**PRIMETOWER**  
Primetower Properties Ltd  
1 Park Place, North Road, Poole, Dorset. BH14 0LY tel:01202 715571 fax 01202 718971

PROJECT				
5 Parkstone Heights Poole, BH14 0QB				
TITLE				
Street scene comparison				
DRAWING NUMBER	REVISION	SCALE	SIZE	STATUS
PT188 - 606	nr	1:100	A1	reference



Plot 2

North East - front



Plot 3

North West - to 7 Parkstone Heights



0m 1m 2m 3m 4m 5m

South West - rear



10m

Plot 1

South East - to 3 Parkstone Heights

-	-	-/-
Revision	Description	Date
<p>This drawing is the copyright of Primetower Properties Ltd and should not be copied, reproduced or altered without their written permission. Do not scale, use figured dimensions only. Figured dimensions are structural dimensions unless specified. All dimensions are to be verified by Contractors and discrepancies notified to the Company before putting work in hand or making shop drawings. Prior to commencing work the Contractor should ensure that they are working to the latest drawing revision. This drawing is for construction use only and does not form any part of a purchase sale agreement whether or not referred to in written correspondence.</p>		



PRIMETOWER

Primetower Properties Ltd  
1 Park Place, North Road, Poole, Dorset. BH14 0LY tel.01202 715571 fax 01202 718971


5 Parkstone Heights, Poole, BH14 0QB

Plots 1-3 elevations

1:100	A3	application	PT - 188 - 603	rev -
-------	----	-------------	----------------	-------



first

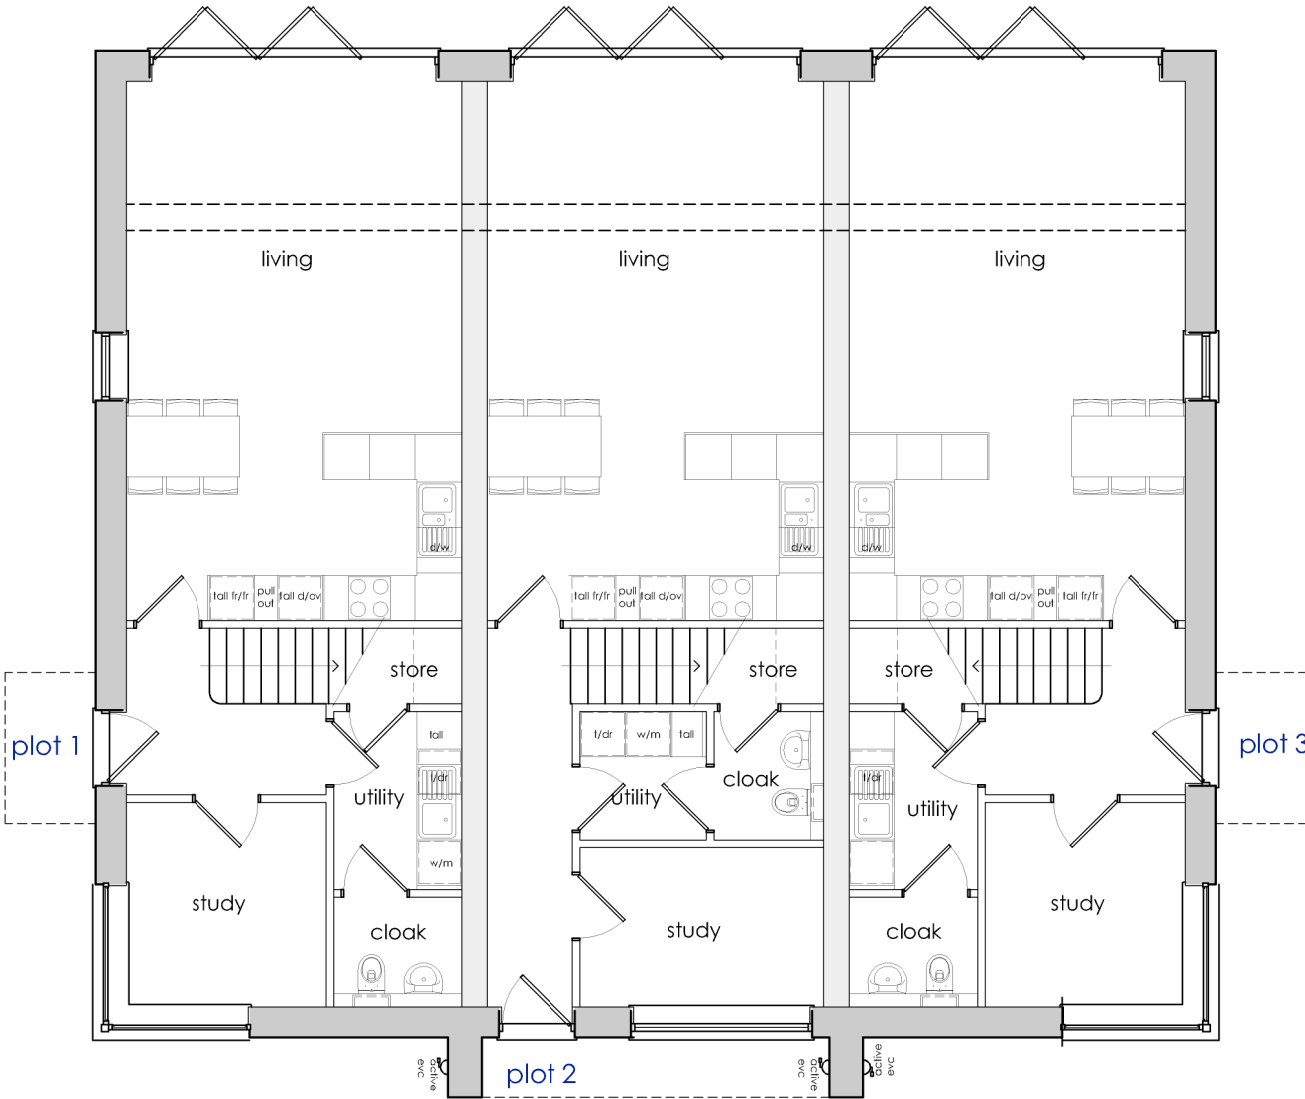

ground

EV CHARGING  
7kW mode 3 charger with type 2 connector (32A single phase)

BIO DIVERSITY  
Each plot to be fitted with Schwegler 1SP (3 cavity) built-in sparrow terraces

P1 GIA	136.0m2
P2 GIA	140.1m2
P3 GIA	136.0m2

-	-	-
Revision	Description	Date
This drawing is the copyright of Primetower Properties Ltd and should not be copied, reproduced or altered without their written permission. Do not scale, use figured dimensions only. Figured dimensions are structural dimensions unless specified. All dimensions are to be verified by Contractors and discrepancies notified to the Company before putting work in hand or making shop drawings. Prior to commencing work the Contractor should ensure that they are working to the latest drawing revision. This drawing is for construction use only and does not form any part of a purchase sale agreement whether or not referred to in written correspondence.		




# PRIMETOWER

Primetower Properties Ltd  
1 Park Place, North Road, Poole, Dorset. BH14 0LY tel.01202 715571 fax 01202 718971


5 Parkstone Heights, Poole, BH14 0QB

Plots 1-3 ground and 1st floor plans

1:100	A3	application	PT - 188 - 601	Rev -
-------	----	-------------	----------------	-------

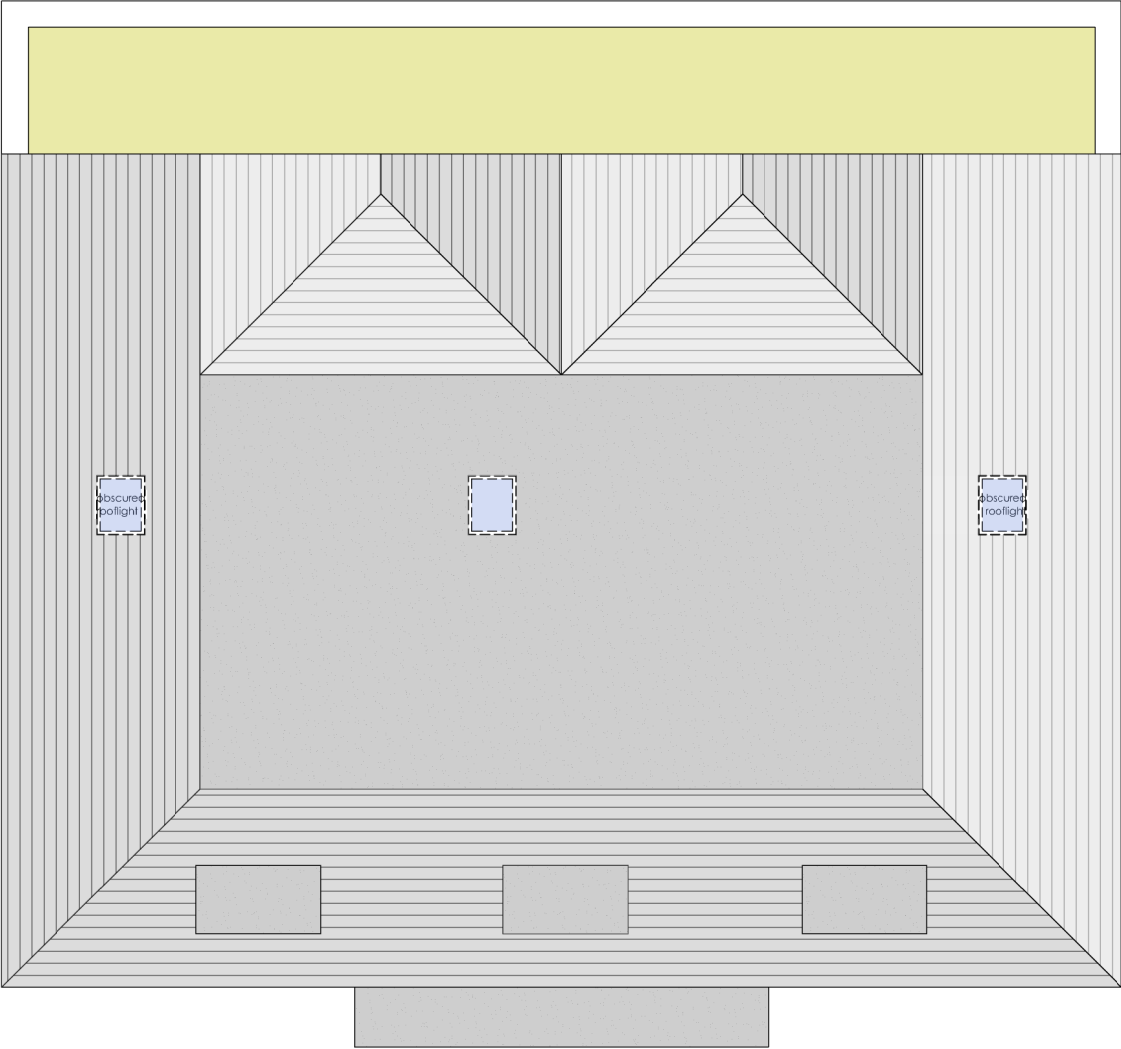

roof

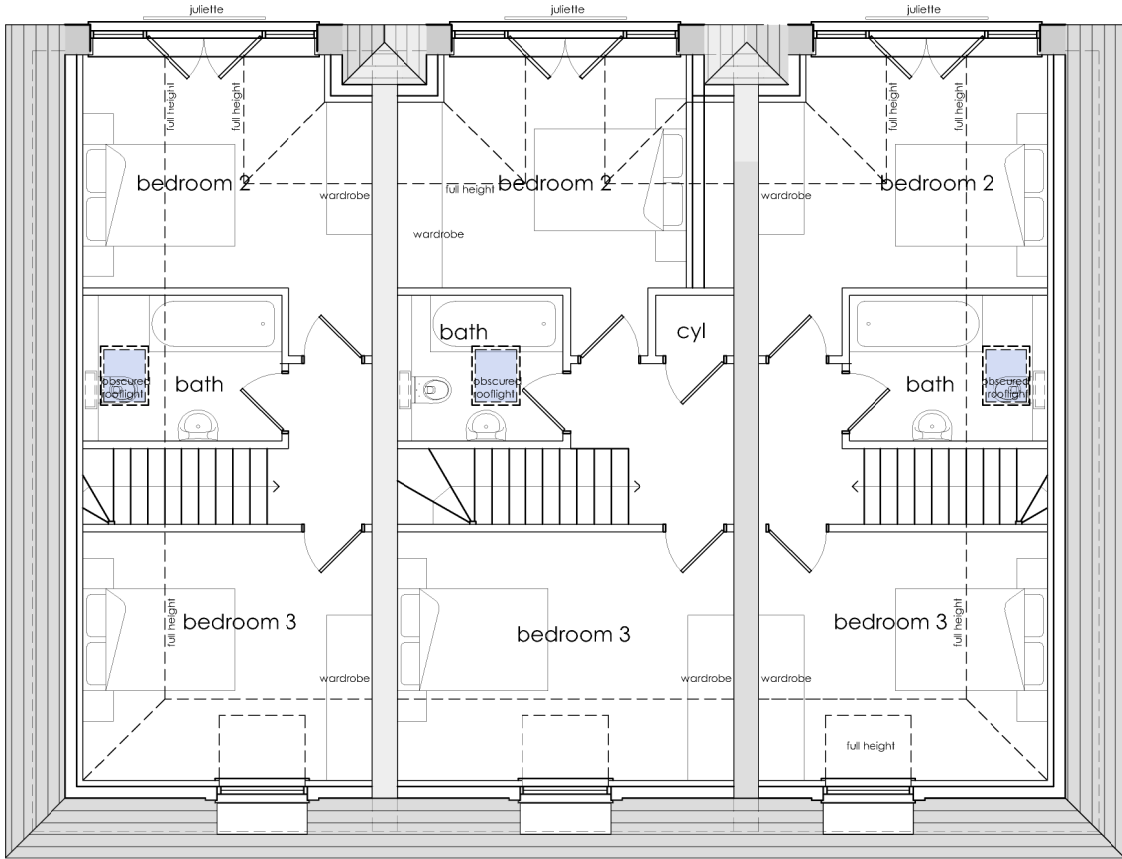

plot 1                      plot 2                      plot 3

second

P1 GIA	136.0m2
P2 GIA	140.1m2
P3 GIA	136.0m2



-	-	x-x-2021
Revision	Description	Date
This drawing is the copyright of Primetower Properties Ltd and should not be copied, reproduced or altered without their written permission. Do not scale, use figured dimensions only. Figured dimensions are structural dimensions unless specified. All dimensions are to be verified by Contractors and discrepancies notified to the Company before putting work in hand or making shop drawings. Prior to commencing work the Contractor should ensure that they are working to the latest drawing revision. This drawing is for construction use only and does not form any part of a purchase sale agreement whether or not referred to in written correspondence.		






**PRIMETOWER**

Primetower Properties Ltd  
1 Park Place, North Road, Poole, Dorset. BH14 0LY tel.01202 715571 fax 01202 718971

5 Parkstone Heights, Poole, BH14 0QB

Plots 1-3 second floor and roof plans

1:100	A3	application	PT - 188 - 602	Rev -
-------	----	-------------	----------------	-------

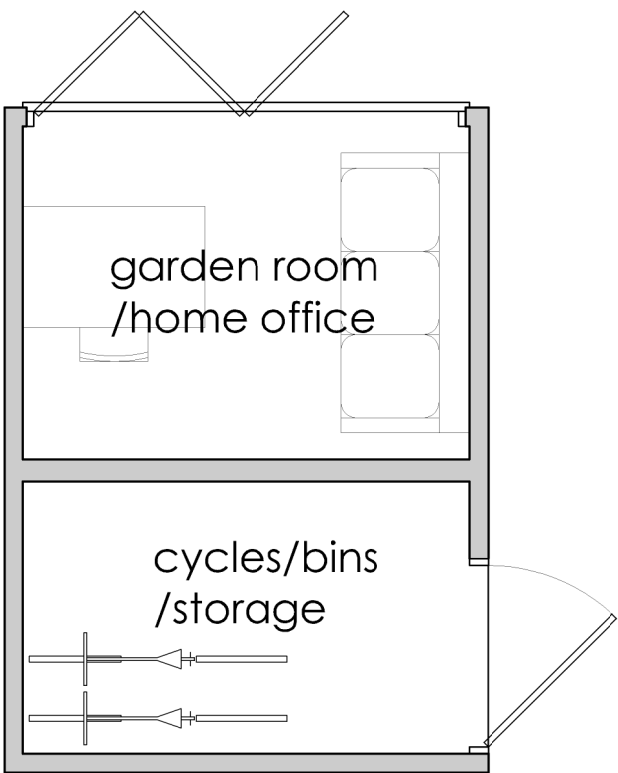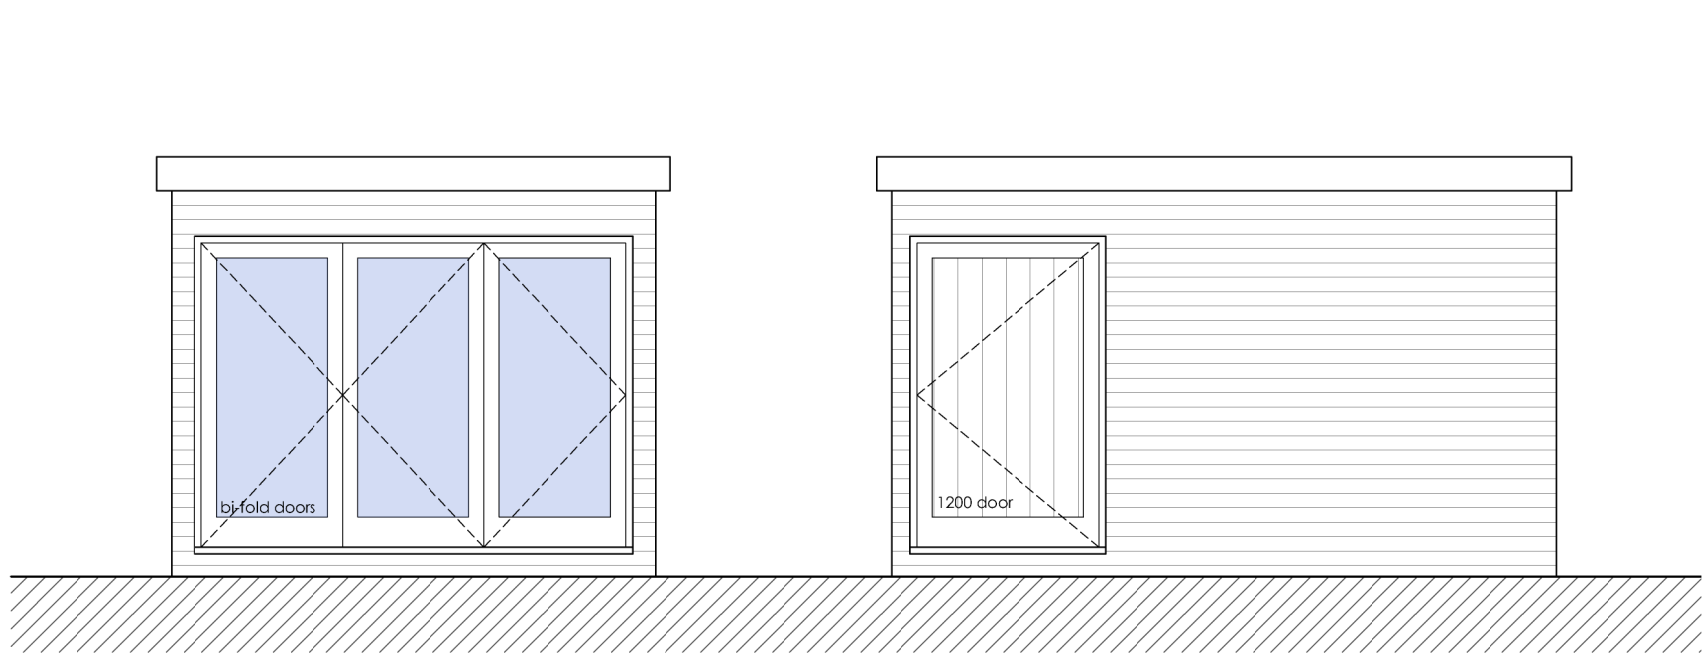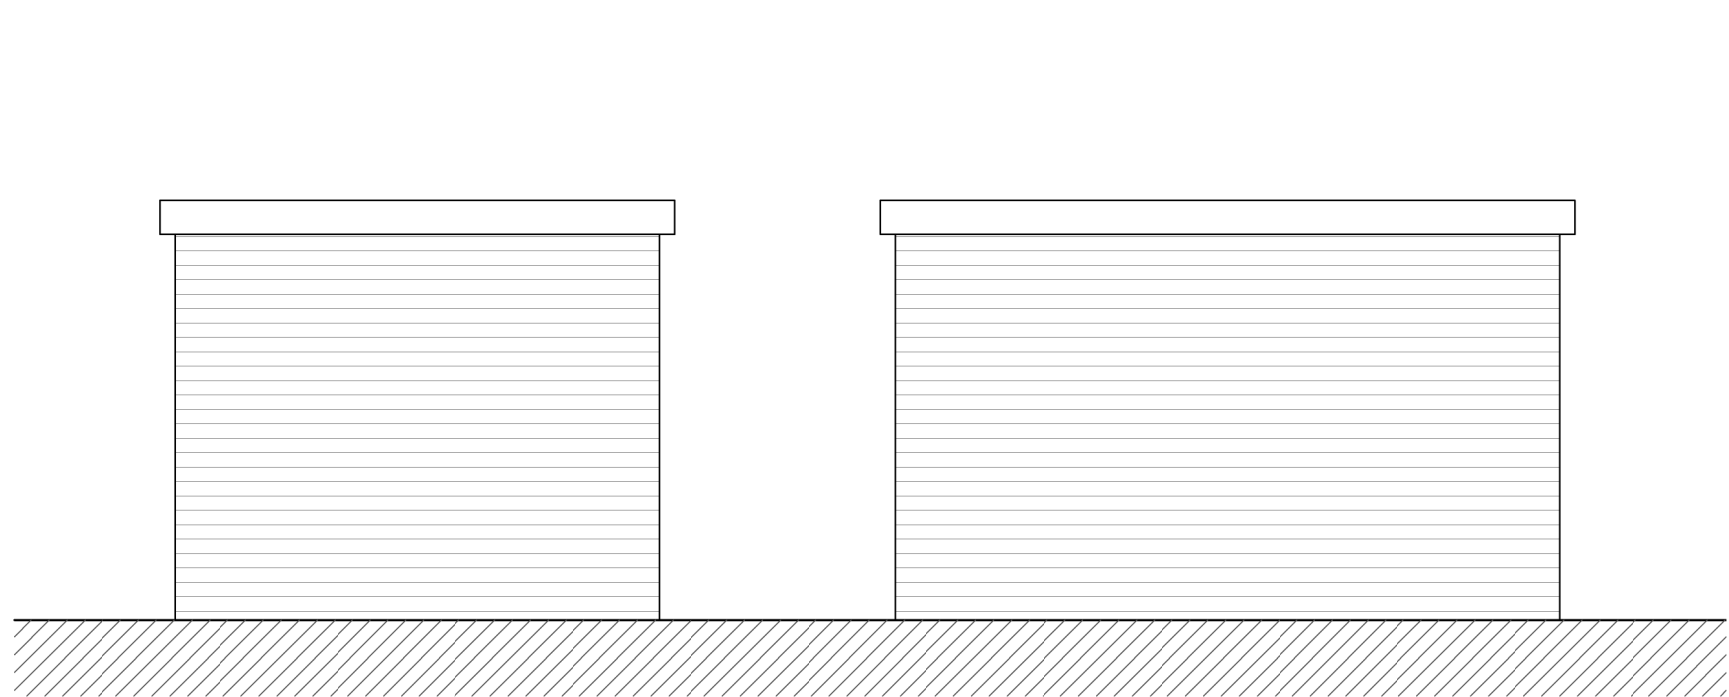

-	-	-
Revision	Description	Date
<div>This drawing is the copyright of Primetower Properties Ltd and should not be copied, reproduced or altered without their written permission. Do not scale, use figured dimensions only. Figured dimensions are structural dimensions unless specified. All dimensions are to be verified by Contractors and discrepancies notified to the Company before putting work in hand or making shop drawings. Prior to commencing work the Contractor should ensure that they are working to the latest drawing revision. This drawing is for construction use only and does not form any part of a purchase sale agreement whether or not referred to in written correspondence.</div>		



PRIMETOWER

Primetower Properties Ltd

1 Park Place, North Road, Poole, Dorset. BH14 0LY tel.01202 715571 fax 01202 718971

5 Parkstone Heights, Poole, BH14 0QB

Home office/Garden room/Storage

1:50	A3	application	PT - 188 - 605	Rev -
------	----	-------------	----------------	-------