


Proposed 3D Model Perspective 1




Proposed 3D Model Perspective 2



Proposed 3D Model Perspective 3

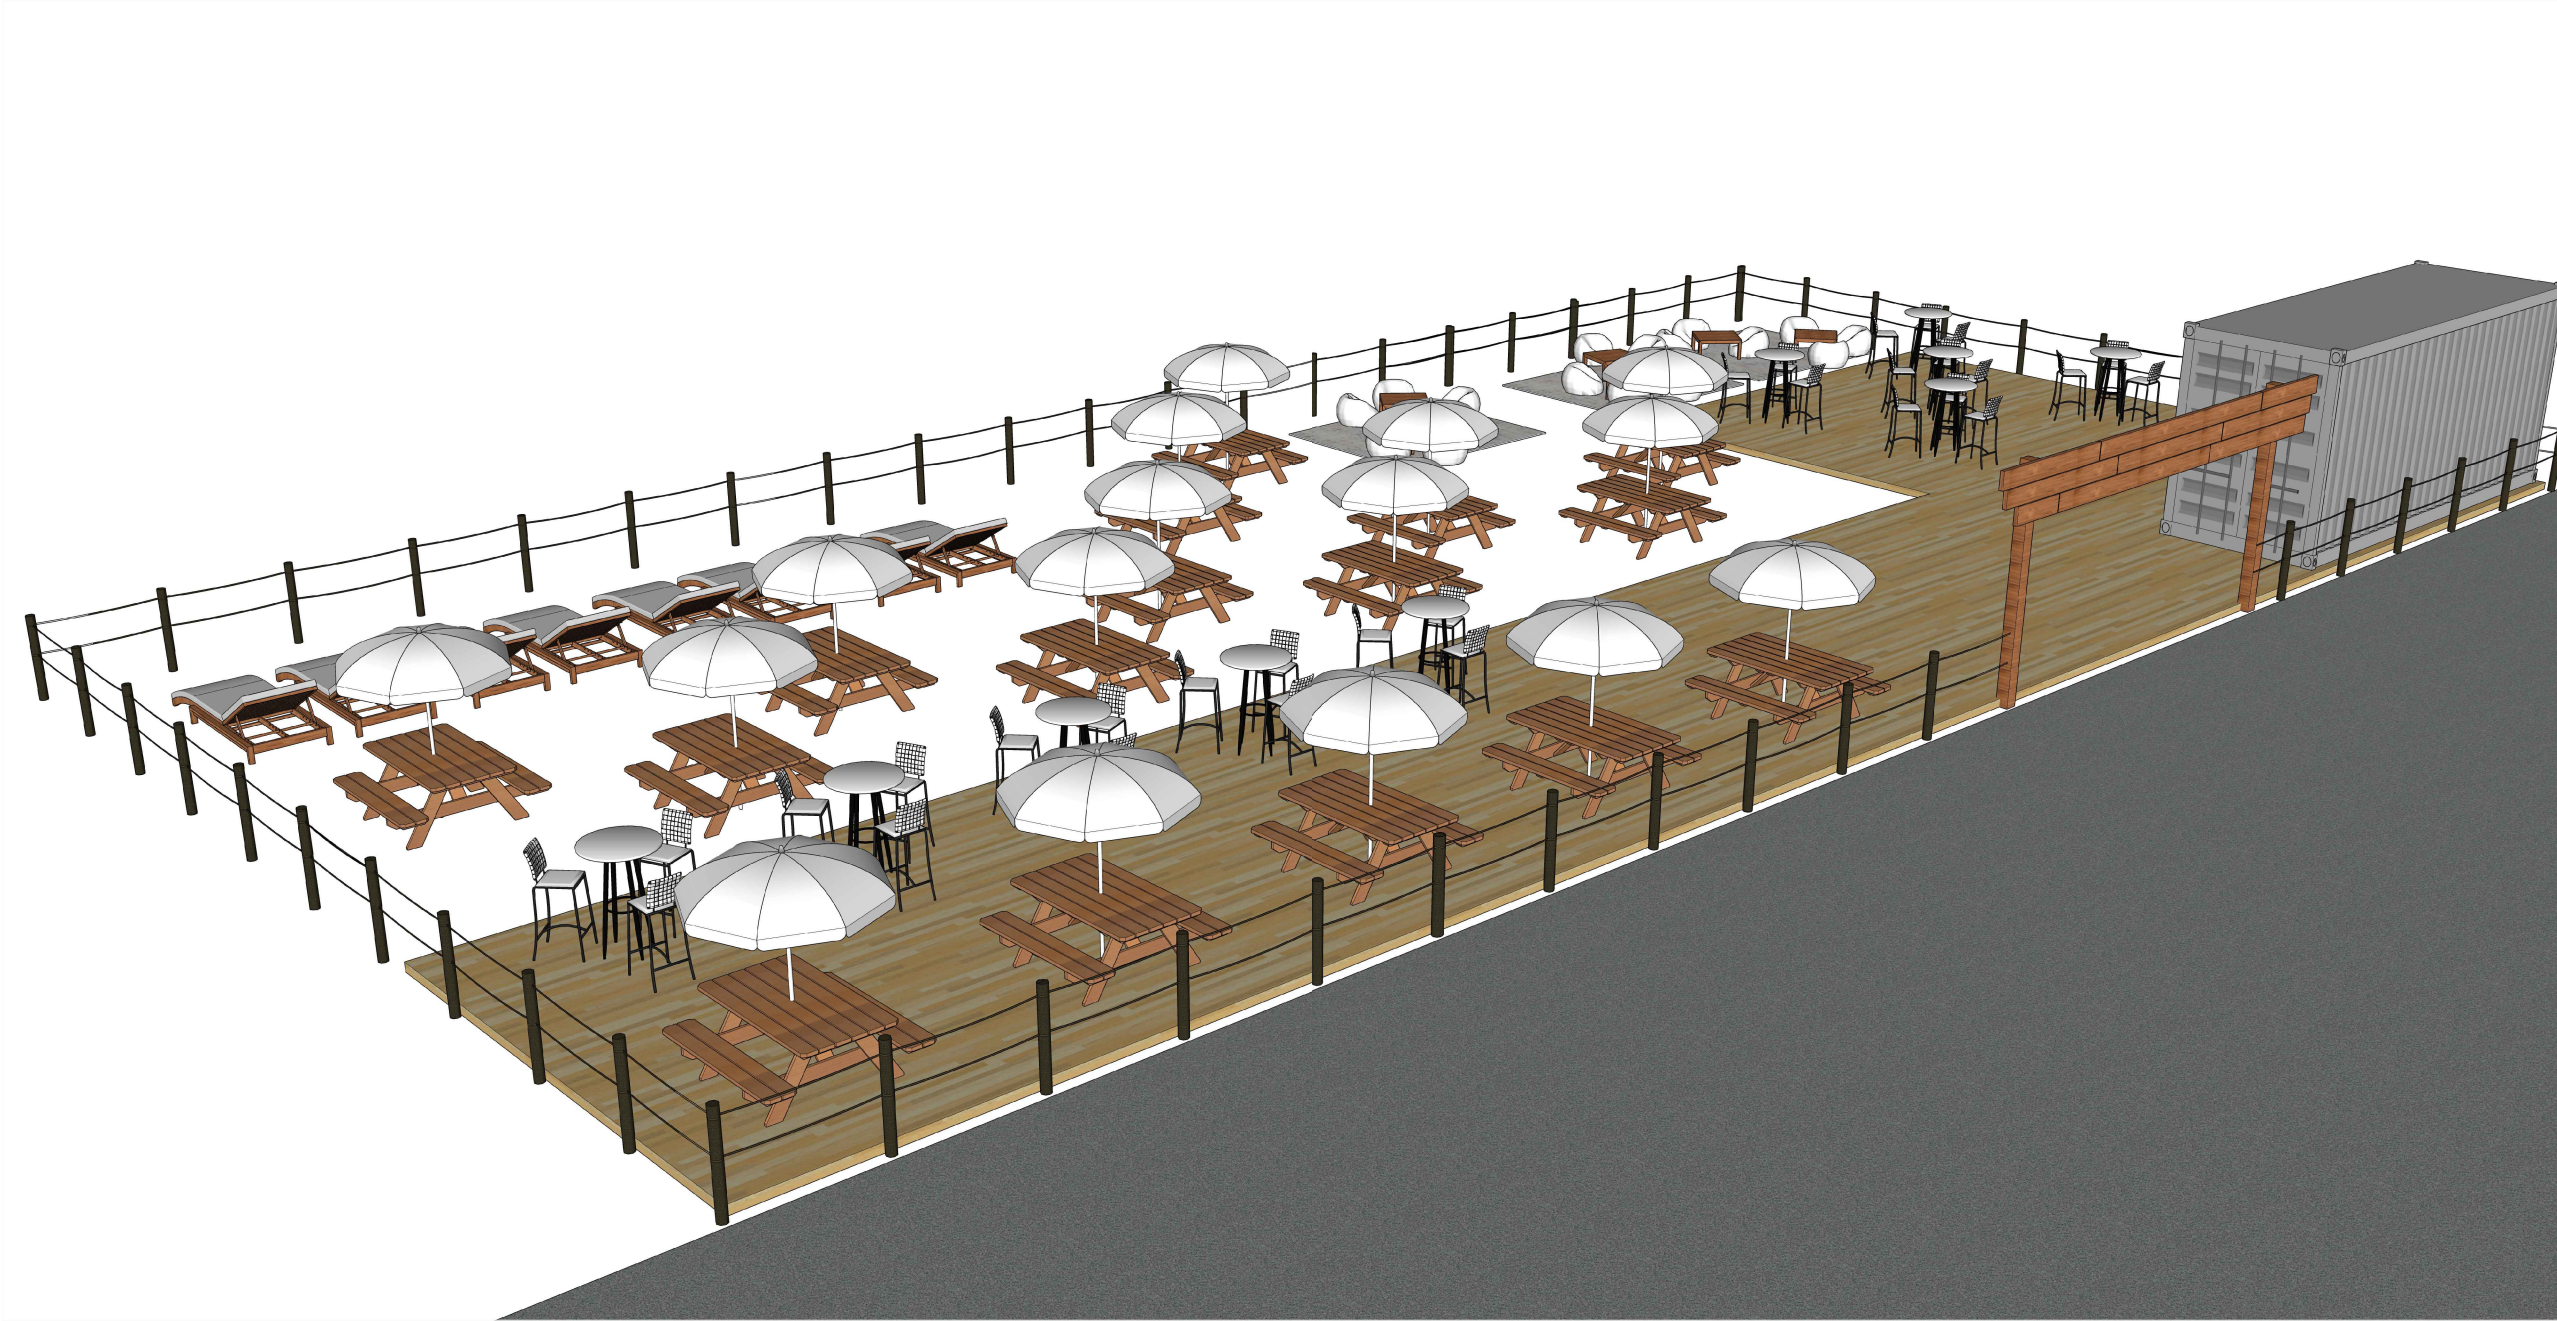

Proposed 3D Model Perspective 4

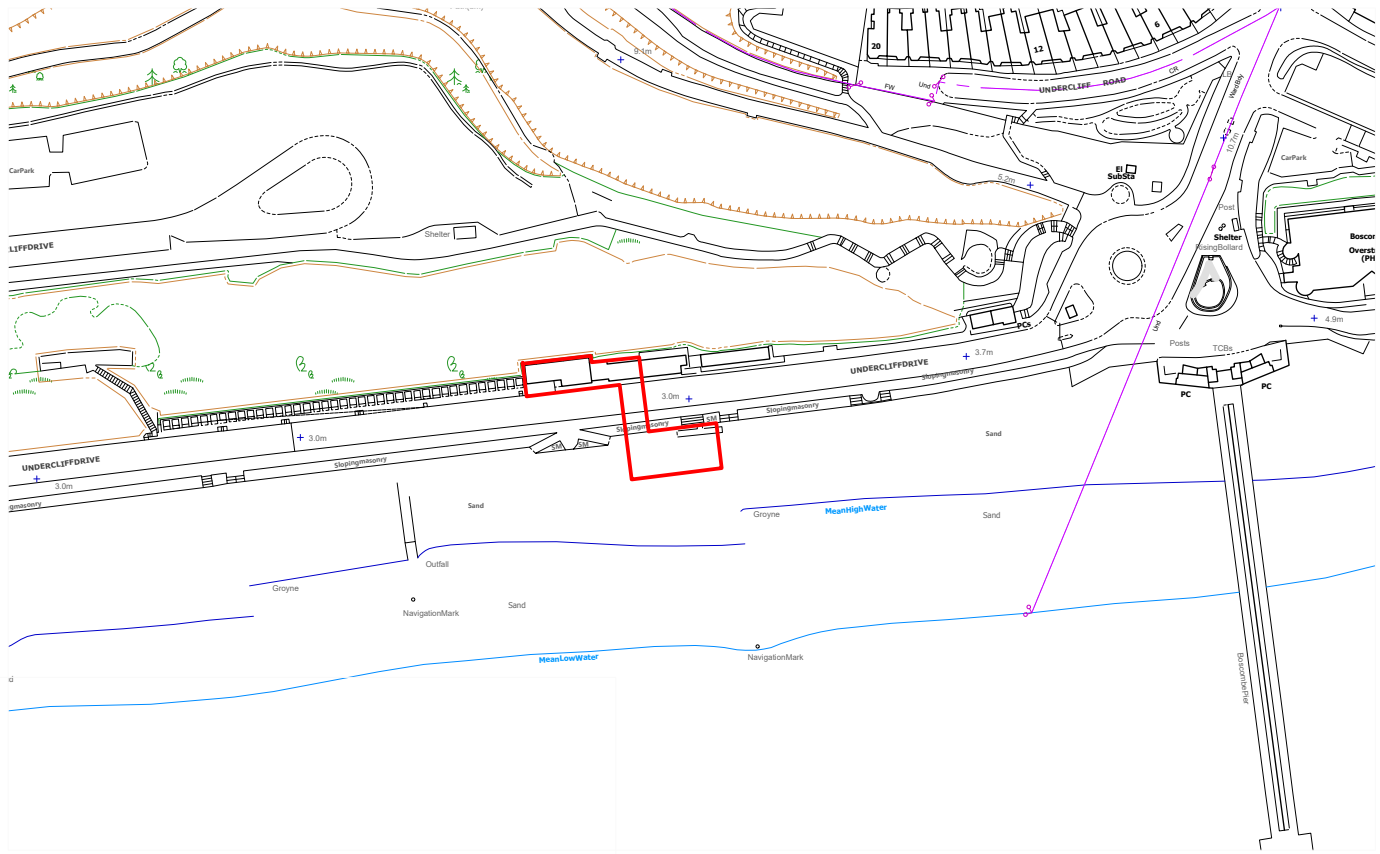

Block and Location Plan
Scale 1:2500 @ A1

Cover note:
All constructed components
are temporary installation
and are to be constructed for
easy assembly and
disassembly in relation to the
seasonal operating times.

Project.	Prom Diner
Client.	BCP
Drawing Title.	Proposed Site, 3D Visuals
Scale.	N/A @ A1
Drawing No.	221.4.GA.03a

SHORE

Ether House, 32 a Worthington Crescent,
Parkstone, Poole
Web - www.shorearchitecture.co.uk
Email - office@shorearchitecture.co.uk

These drawings are for planning application purposes only
and may require additional details prior to a Building regs
application. All the dimensions to be checked on site prior
to commencement of work. Do not scale from drawing.