



---

LEGEND


---

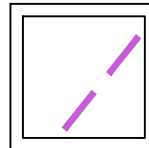

### OUTLINE OF PREVIOUSLY APPROVED APPLICATION

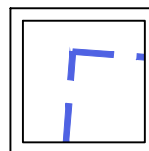

OUTLINE OF PREVIOUSLY  
REFUSED APPLICATION

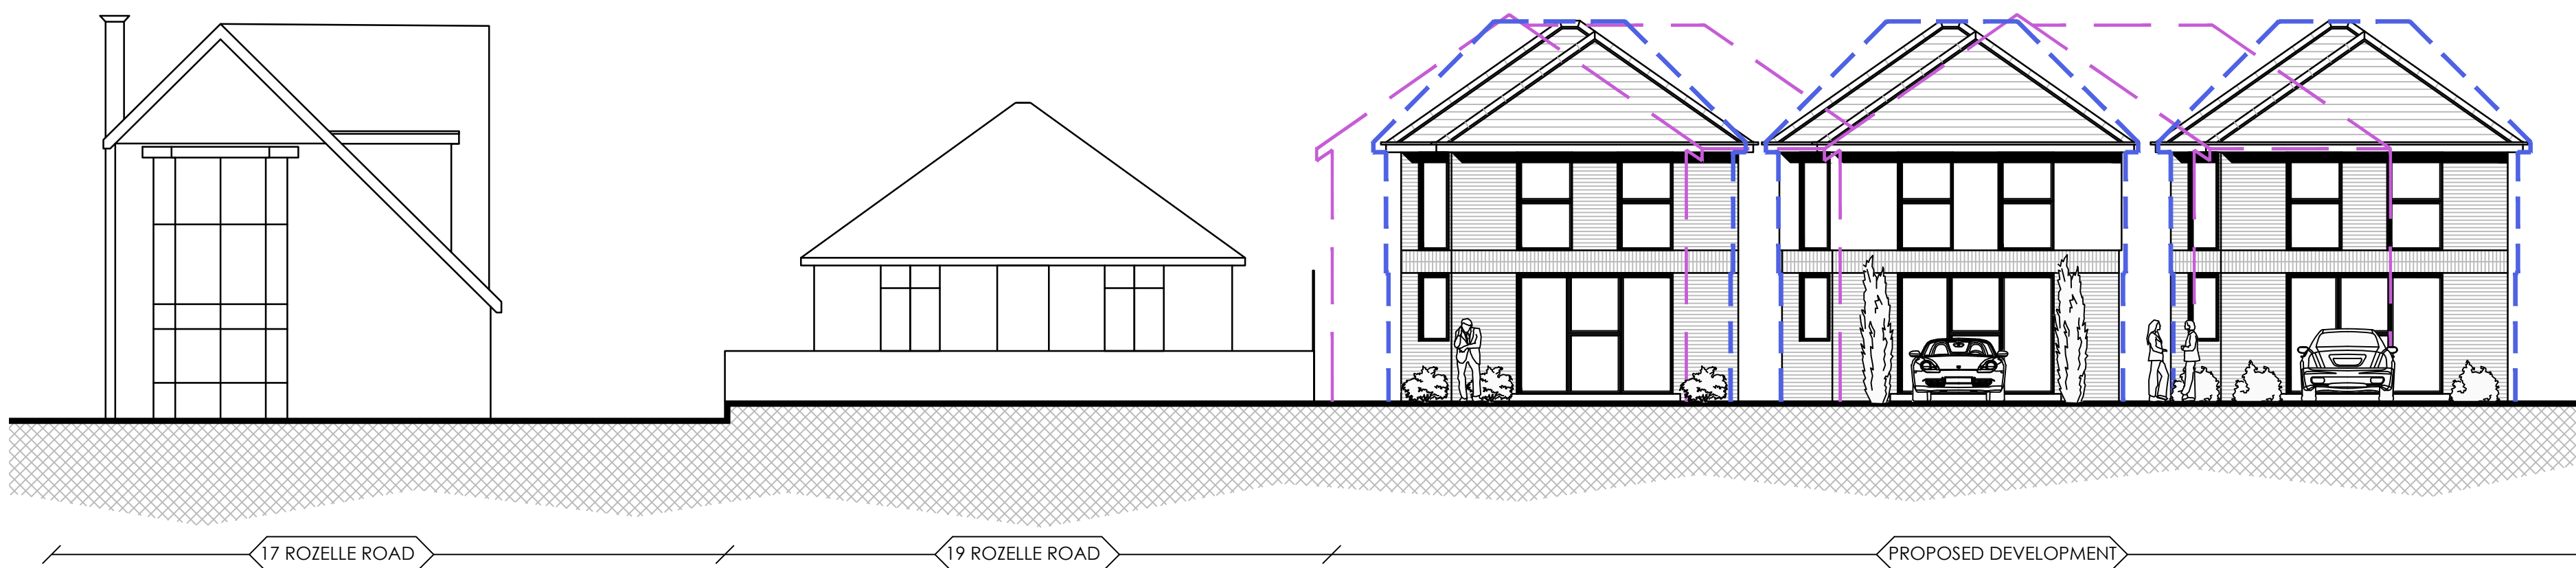

STREET SCENE ( FOR INDICATIVE PURPOSES ONLY )  
SCALE 1:100

10m @ 1:100



NOTES-PLANNING rev-27-03-23

rev-27-03-23

- [illegible]

No.	Revision.	date	by
-----	-----------	------	----

PROPOSED DEVELOPMENT,  
19A ROZELLE ROAD,  
POOLE,  
DOREST,  
BH14 0BX.

### INDICATIVE STREET SCENE

scale	AS SHOWN @ A2	checked
date	SEPTEMBER 2023	drawn JA

9654 / 204

ARC Architecture Ltd.

Chapel Studios, 14 Purewell,  
Christchurch, Dorset, BH23 1EF

Tel: +44 (0) 1202 479919  
E-mail: [enquiries@andersrobertscheer.co.uk](mailto:enquiries@andersrobertscheer.co.uk)  
Web: [www.andersrobertscheer.co.uk](http://www.andersrobertscheer.co.uk)

