



LEGEND

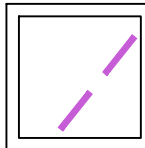

OUTLINE OF PREVIOUSLY APPROVED APPLICATION

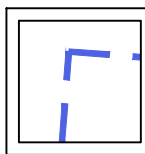


OUTLINE OF PREVIOUSLY REFUSED APPLICATION

NOTES-PLANNING

rev-27-03-23

- The contents of this drawing are copyright.
- Planning drawings are only to be used for planning purposes & no reliance on compliance with Building Regulations should be assumed.
- Do not scale. Figure dimensions only to be used.
- Contractor must verify all dimensions and report any discrepancies before putting work in hand or making any shop drawings.
- All flat roofs to be fitted with a man safe system to satisfy CDM 2015 regulations unless written confirmation from Principal Designer/ Principle Contractor is provided to show alternative compliance has been sought and approved.
- Site design to be independently checked by stat fabricator for regs, compliance and shdg, prior to construction/ ordering. Dimensions to be checked before fabrication.
- Basement waterproofing specialists (or similar company with relevant PI Insurance) to be instructed and detail of basement waterproofing designs - ARC carry no responsibility or PI cover for basement designs in terms of waterproofing or structure in any way.
- A design and risk assessment should form part of our drawing package. If you have not received this from us by post, email or collection please contact us for a copy before moving forward with the project.
- We take no responsibility for the depicted site ownership boundary. Clients must notify us if they feel the our plans do not accurately depict their ownership or area of control for planning purposes.
- We do not take responsibility for meeting minimum space to submit a Government Technical housing standards - nationally described space standards document.
- All Cladding & building attachments externally to be at A1 fire rated.
- ARC, We, the RPA, take any responsibility and do not carry any Pi cover in relation to any matters relating to the safety, Part 8 Building regulations, BS 5839 for fire or EWS1 and drawings in no way form a fire strategy report.** All design details relating to fire safety are shown for indicative purposes only and should be read in conjunction with the latest version of the Appointed fire Consultant fire Strategy Document/ Report - all information contained in such a report supersedes ARC drawings in all aspects. No assumption of any responsibility is accepted. If you are unaware who the appointed fire consultant is or don't have a copy of the latest version of the report please contact arc in writing immediately.
- EWS1 - or independent and an appropriately qualified and insured fire consultant/engineer should be appointed by the client/contractor to ensure the listed project is compliant. Some mortgage companies require EWS1's on buildings outside of the EWS1 standard criteria.
- Part 8 & fire safety: An independent and appropriately qualified fire consultant should be instructed by the client/contractor at the earliest possible point in the design process to ensure compliance with Part 8 & fire safety. Please note that subject to a fire consultants confirmation/our the following points may be required in some or all areas of the building: 1) Sprinkler systems (Domestic or commercial) 2) Mechanical smoke extraction 3) Fixed shut fire safety glass 4) some sprinkler systems require large holding tanks 5) plan changes in relation to fire safety could result in loss of habitable floor area and potential requirement for additional planning applications. (This list is not exhaustive)

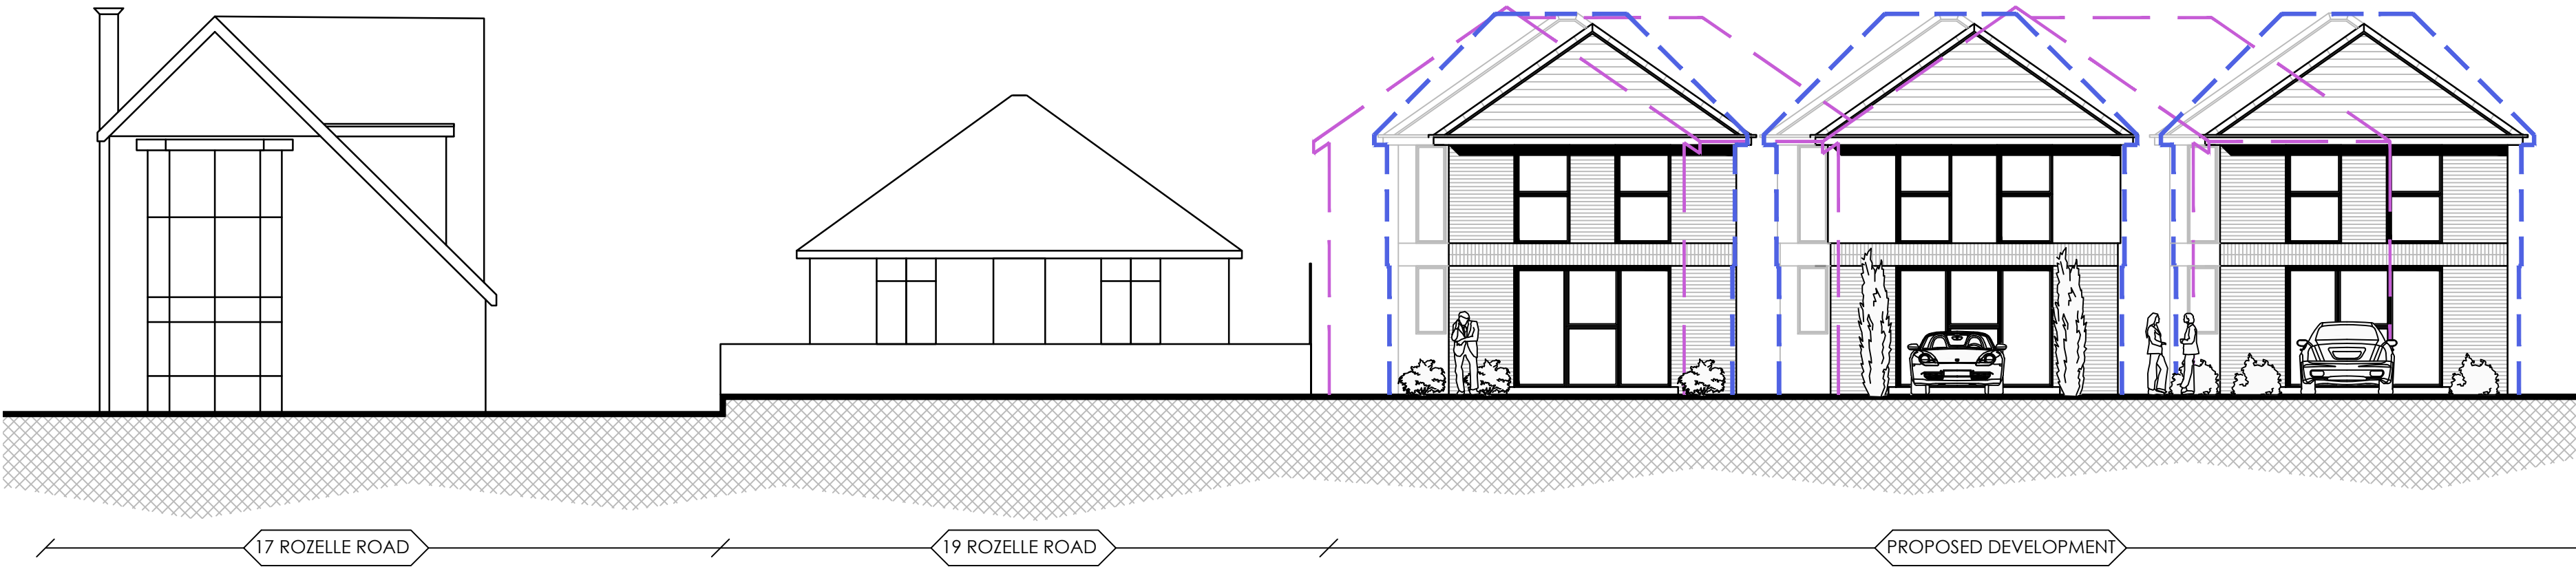

STREET SCENE (FOR INDICATIVE PURPOSES ONLY)
SCALE 1:100

10m @ 1:100



A	MINOR AMENDMENT	12.02.24	JA
No.	Revision.	date	by

PROPOSED DEVELOPMENT,
19A ROZELLE ROAD,
POOLE,
DOREST,
BH14 0BX.

INDICATIVE STREET SCENE

scale	AS SHOWN @ A2	checked	
date	SEPTEMBER 2023	drawn	JA
9654 / 204		A	

ARC Architecture Ltd.

Chapel Studios, 14 Purewell,
Christchurch, Dorset, BH23 1EP

Tel: +44 (0) 1202 479919
E-mail: enquiries@andersrobertscheer.co.uk
Web: www.andersrobertscheer.co.uk

