



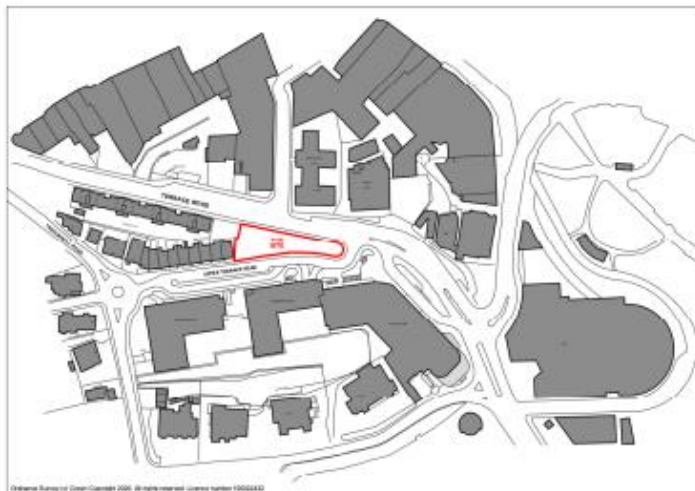

Location Plan
Scale 1:1250 @ A1 / 1:2500 @ A3



Aerial View of the Application Site

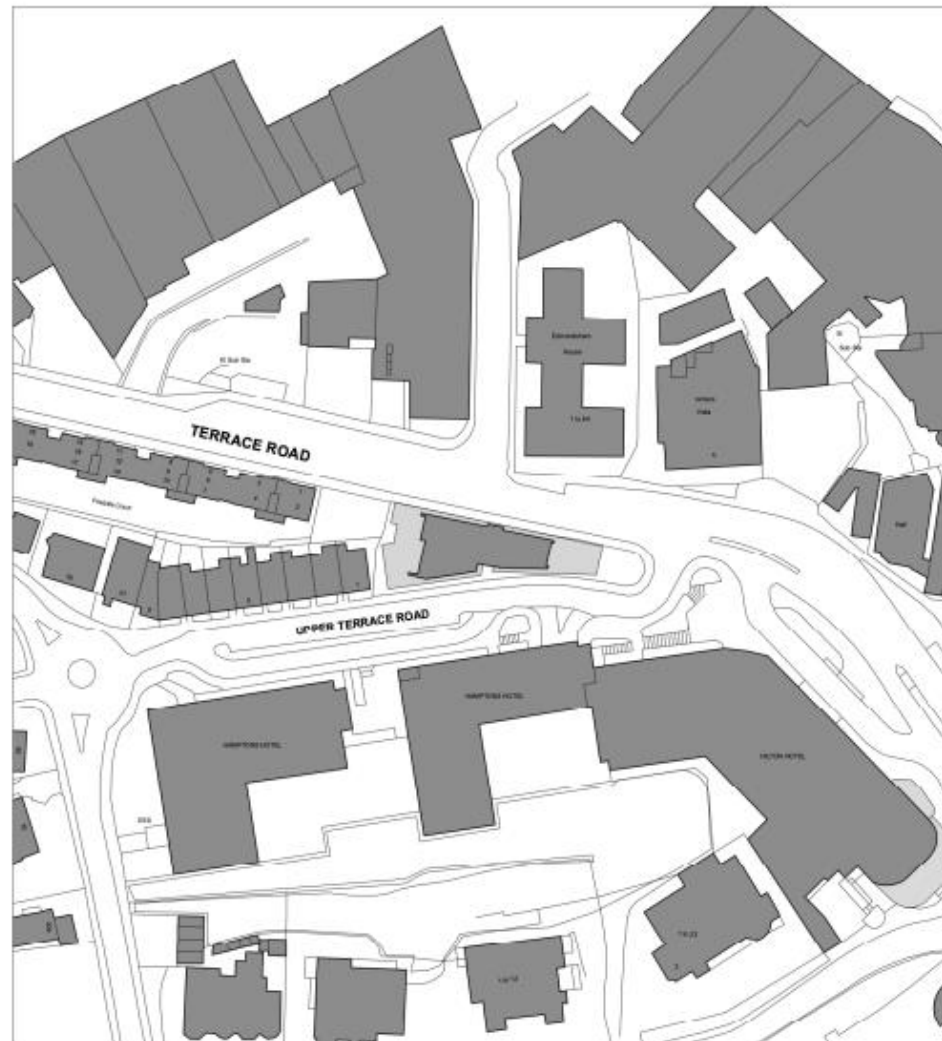

Block Plan
Scale 1:500 @ A1 / 1:1000 @ A3

Rev: A, 2019.08.05, Block plan revised
Rev: B, 2023.07.18, Block plan revised

Land Adjoining 1 Upper Terrace Road / Terrace Road

Location & Block Plans | **2011 01B** | davidjames architects & partners ltd

tel 01202 758603

Drawn By: NN Checked By: DJ

Note: Do not scale from this drawing. This drawing is copyright and remains the property of David James Architects & Partners Ltd. Unauthorised use for any purpose is prohibited. ©