



Notes

CONTRACTORS MUST NOT SCALE FROM THE DRAWINGS.
WRITTEN DIMENSIONS MUST BE TAKEN IN PREFERENCE TO SCALED DIMENSIONS AND ALL SITE DIMENSIONS ARE TO BE CHECKED BEFORE WORK IS PUT IN HAND. ANY DISCREPANCIES MUST BE NOTIFIED TO THE DESIGNER BEFORE WORK IS CARRIED OUT OR MATERIALS ARE ORDERED.


THIS DRAWING IS COPYRIGHT OF THE DESIGNER & MUST NOT BE REPRODUCED OR USED WITHOUT THEIR WRITTEN PERMISSION.

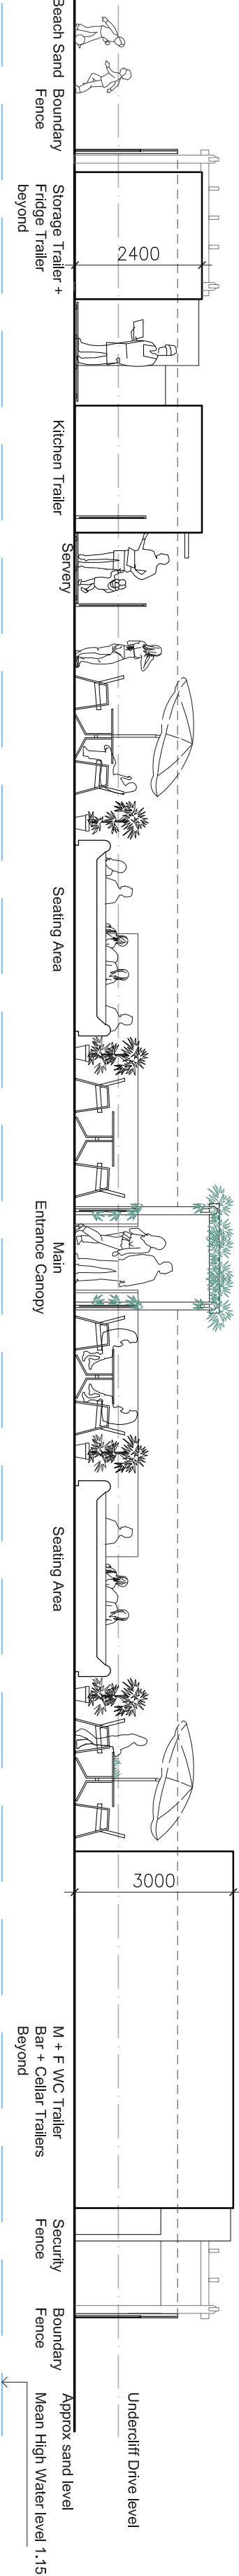


ENTRANCE SECTIONAL ELEVATION

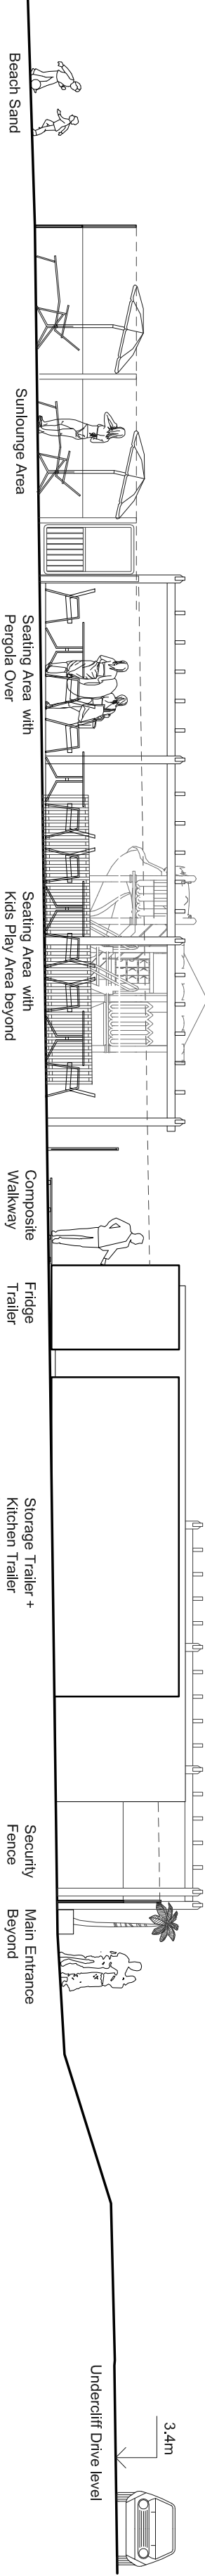


EAST SECTIONAL ELEVATION

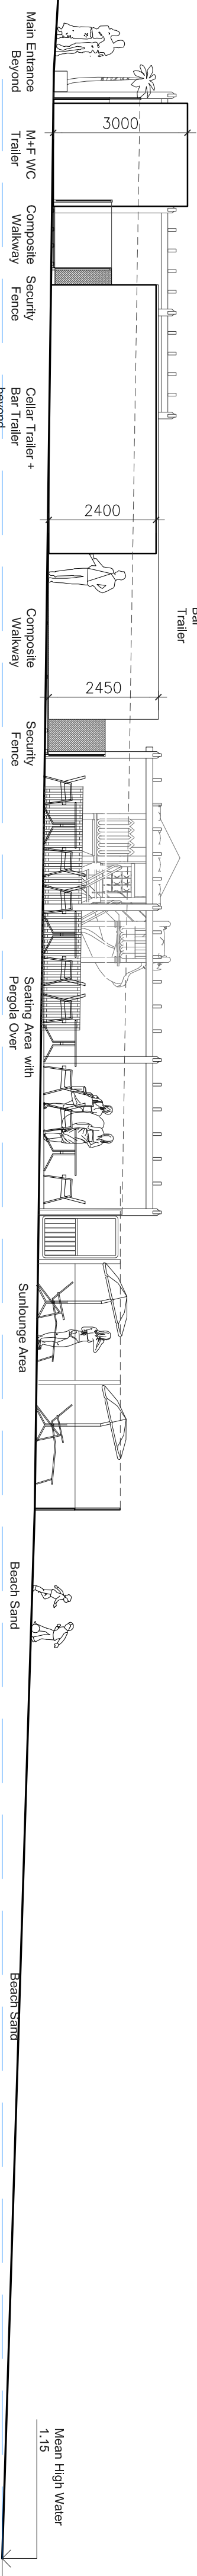


WEST SECTIONAL ELEVATION

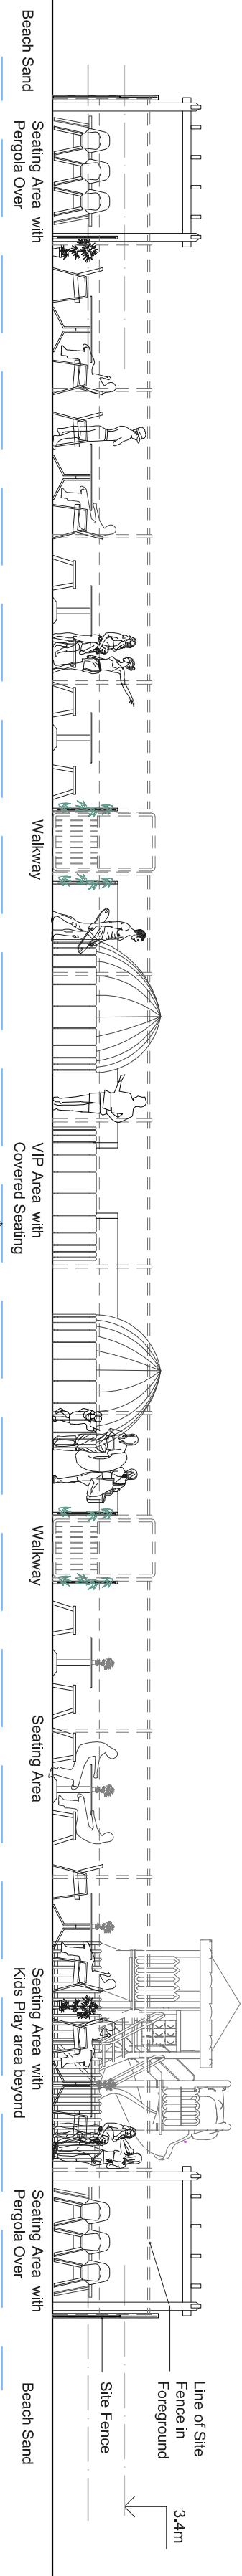

BEACH SIDE ELEVATION - SHOWING PROPOSED BEACH SIDE VIP & SEATING AREAS

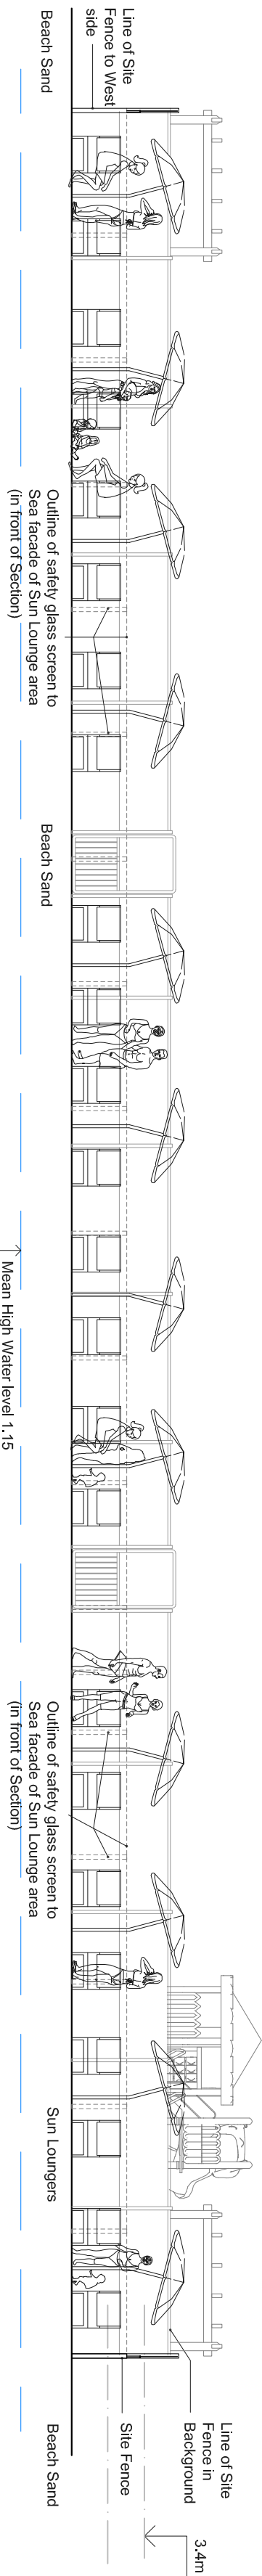

BEACH SIDE ELEVATION - SHOWING SUN-LOUNGER AREAS

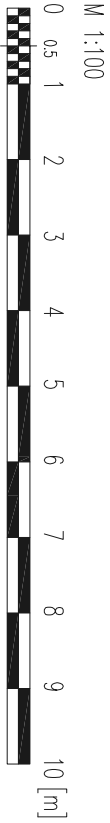

Client			
El Murrino Limited 154 Old Christchurch Road Bournemouth BH1 1NL			
Project			
Proposed El Murrino Beach Kitchen 2023 Season East Cliff Beach, Bournemouth			
Rev. Date: Detail:			
Do not scale off this drawing. All Dimensions to be checked on site by the contractor.			
Architectural & Design Development			
23 Firs Glen Road Talbot Park Bournemouth Dorset BH9 2LS			
Tel:01202 - 527426 Mobile: 0781 1282136 Email : architecturaldesign_63@yahoo.co.uk			
Dwg Title:		Job No.	
Proposed Elevations Sheet 3 - Internals		A / 478	
Scale:		Dwg No. Rev.	
1:100 @A2		05 .	
Date:		Drawn:	
Feb 2023		PN	