


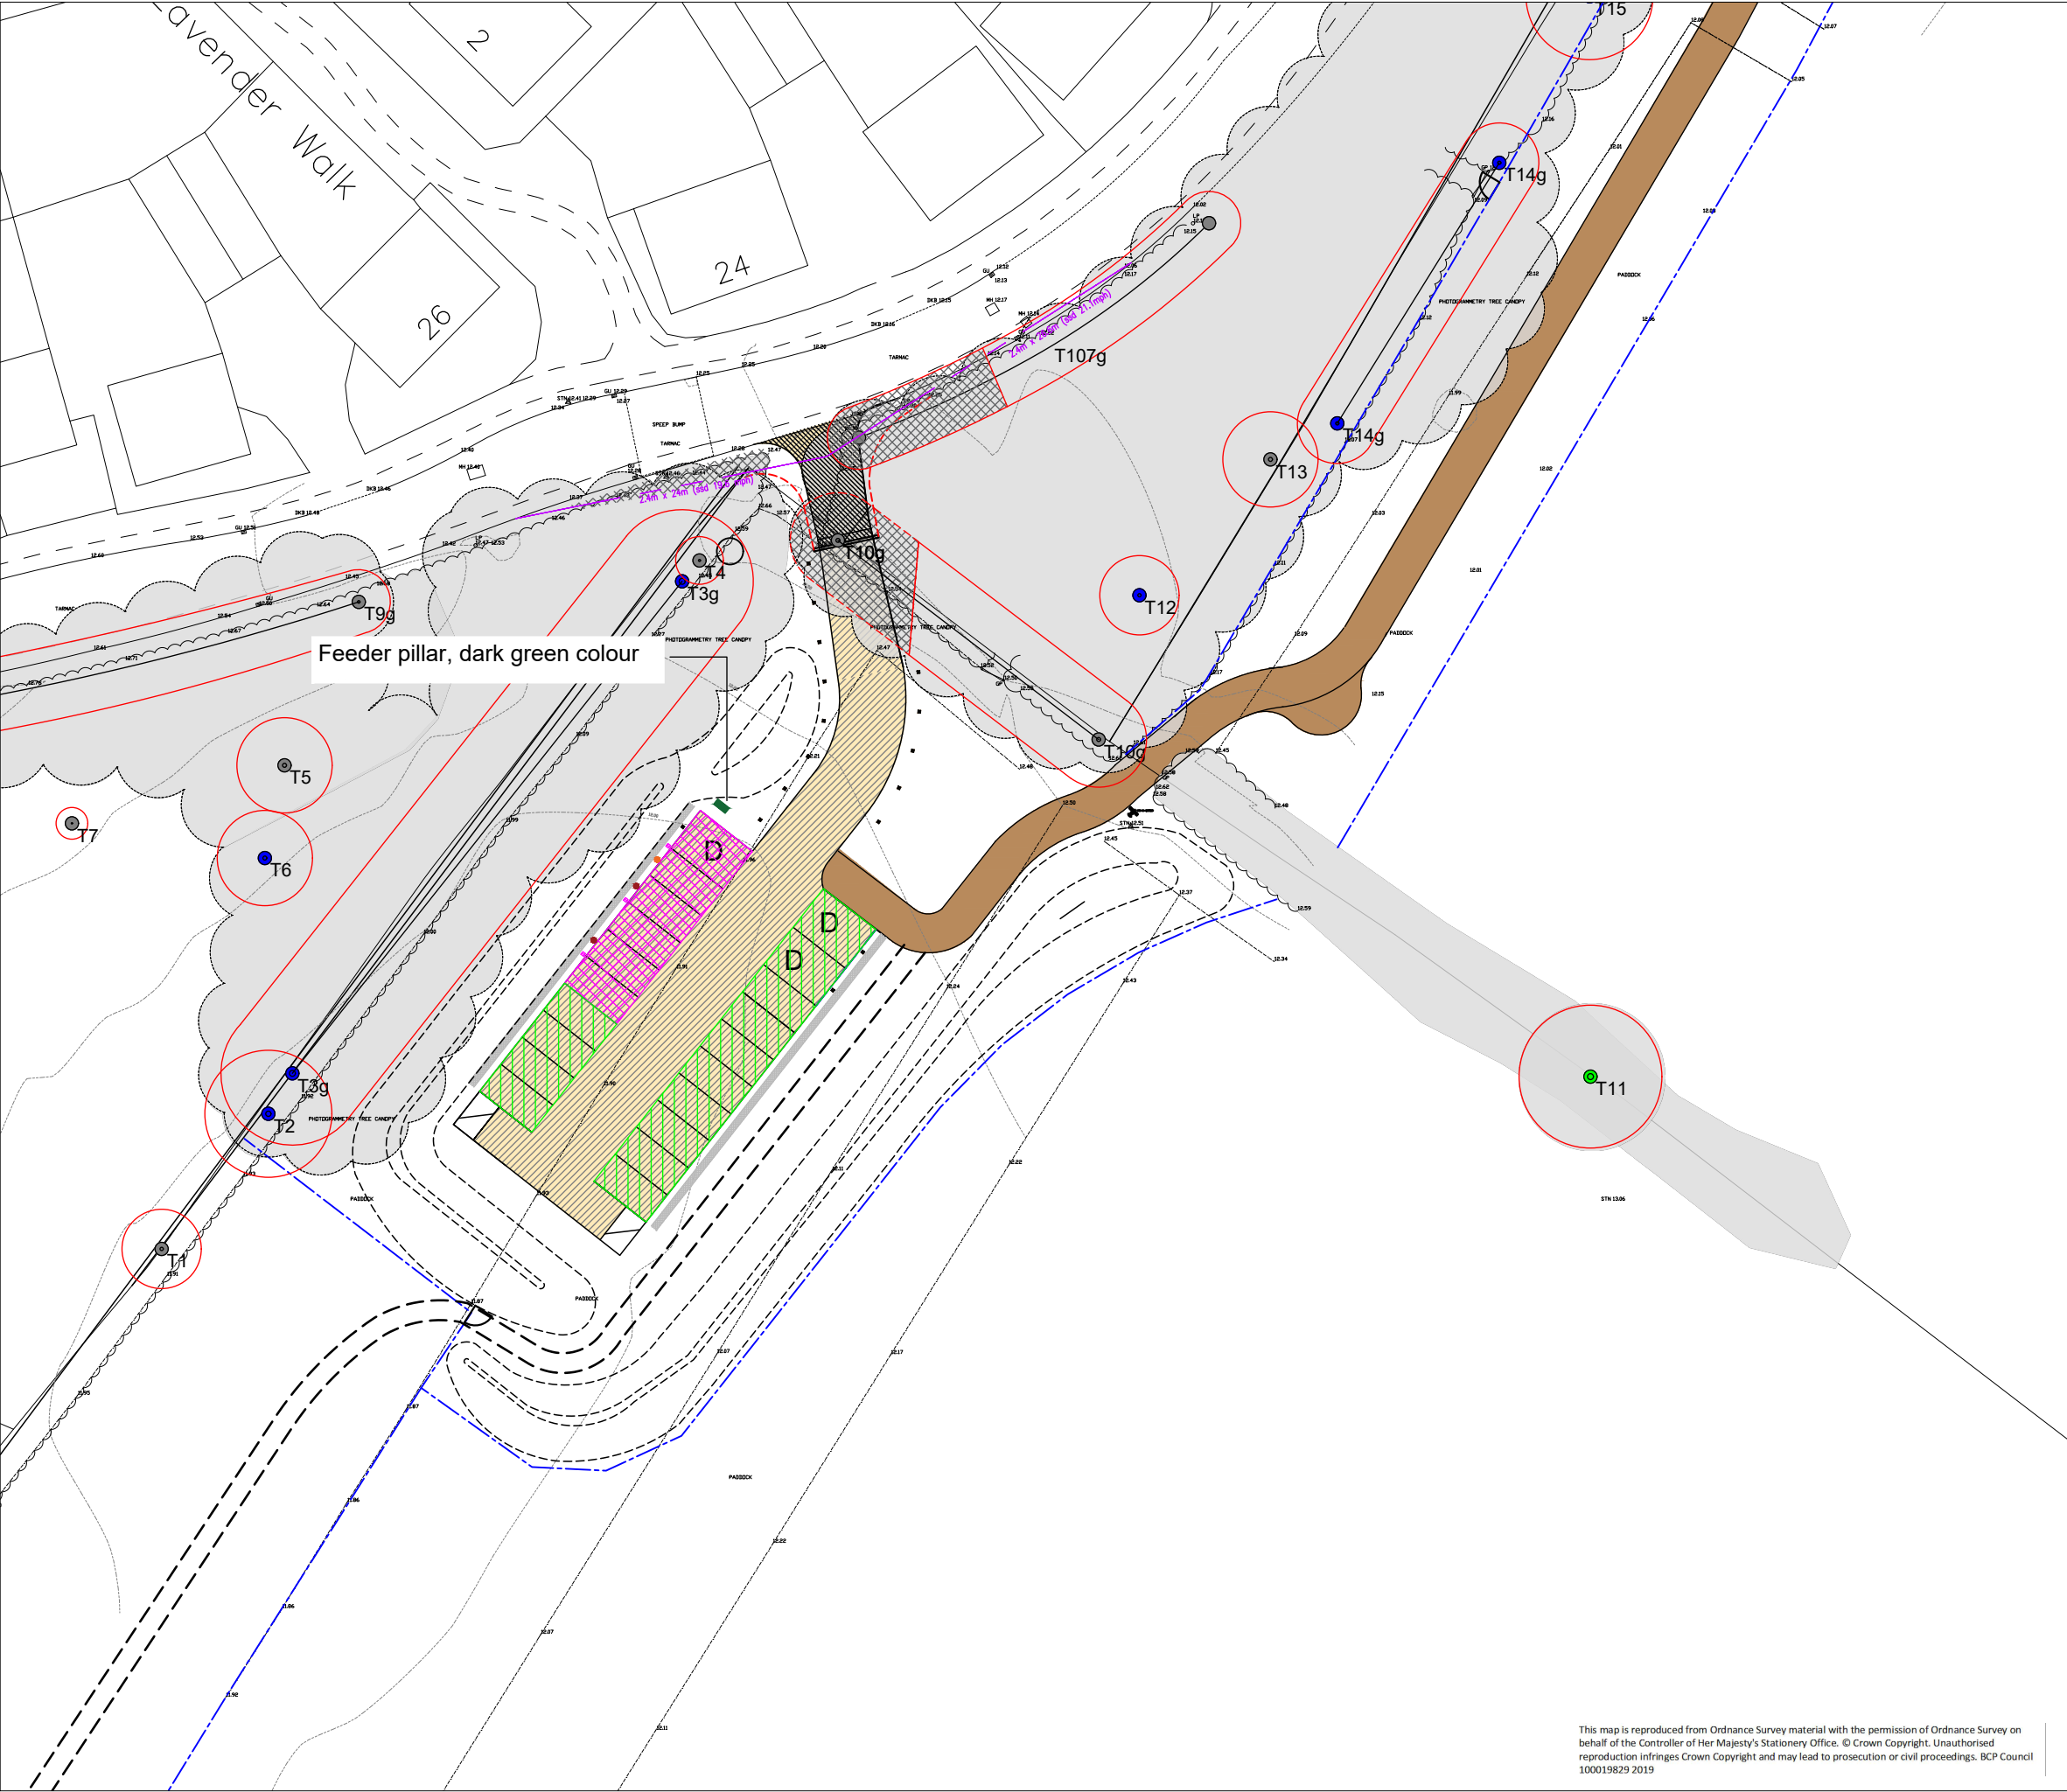

Notes

This drawing is the copyright of BCP Council. It must not be copied or reproduced without written consent. Only figured dimensions are to be taken from this drawing. Contractors must visit the site and are responsible for taking and checking all dimensions related to the works shown on this drawing.

-  Active chargepoint provision (6 spaces incl. 1 disabled)
-  Passive chargepoint provision (14 spaces incl. 2 disabled)
-  Active chargepoints
-  Signage - EV charging only
-  Signage - EV and other vehicles

Notes:

Based on the BCP Council Parking SPD (January 2021) - 30% of the 20 car parking spaces are active charging (6 spaces) and 70% passive charging (14 spaces).

Refer to EB Charging detailed arrangement plan

Rev	DRAWN BY	CHECKED BY	DATE



BCP Council
Environment

PROJECT

Throop Nature Park
(Hicks Farm SANG)

DRAWING TITLE

EV Charging

SCALE AT A3 1:500 @ A3	DATE Dec 2022	DRAWN BY TS	CHECKED BY
PROJECT NO TNP	DRAWING NUMBER L/124	REVISION	
STATUS PLANNING			

This map is reproduced from Ordnance Survey material with the permission of Ordnance Survey on behalf of the Controller of Her Majesty's Stationery Office. © Crown Copyright. Unauthorised reproduction infringes Crown Copyright and may lead to prosecution or civil proceedings. BCP Council 100019829 2019