



SOUTH WEST ELEVATION

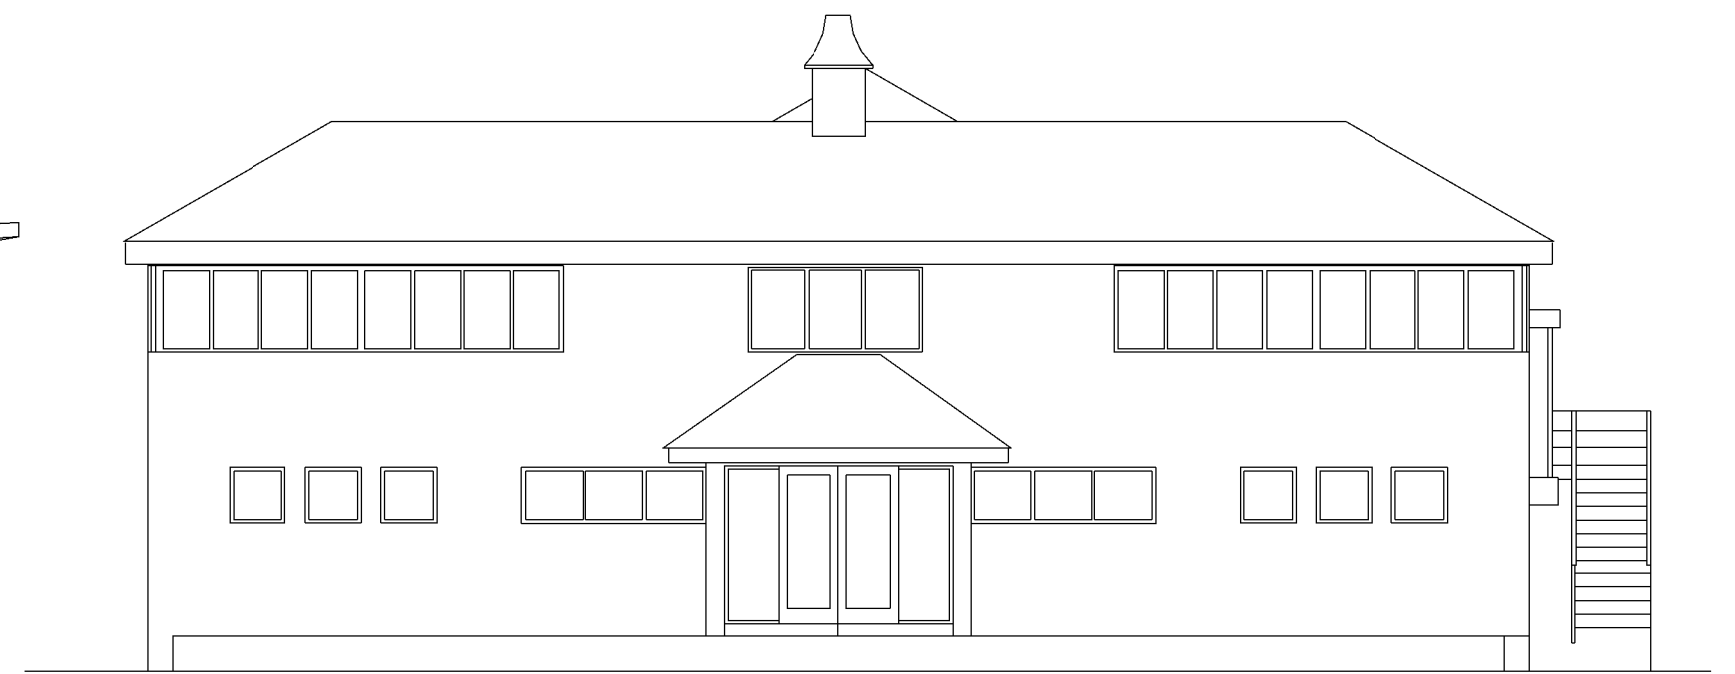


NORTH WEST ELEVATION





SOUTH EAST ELEVATION

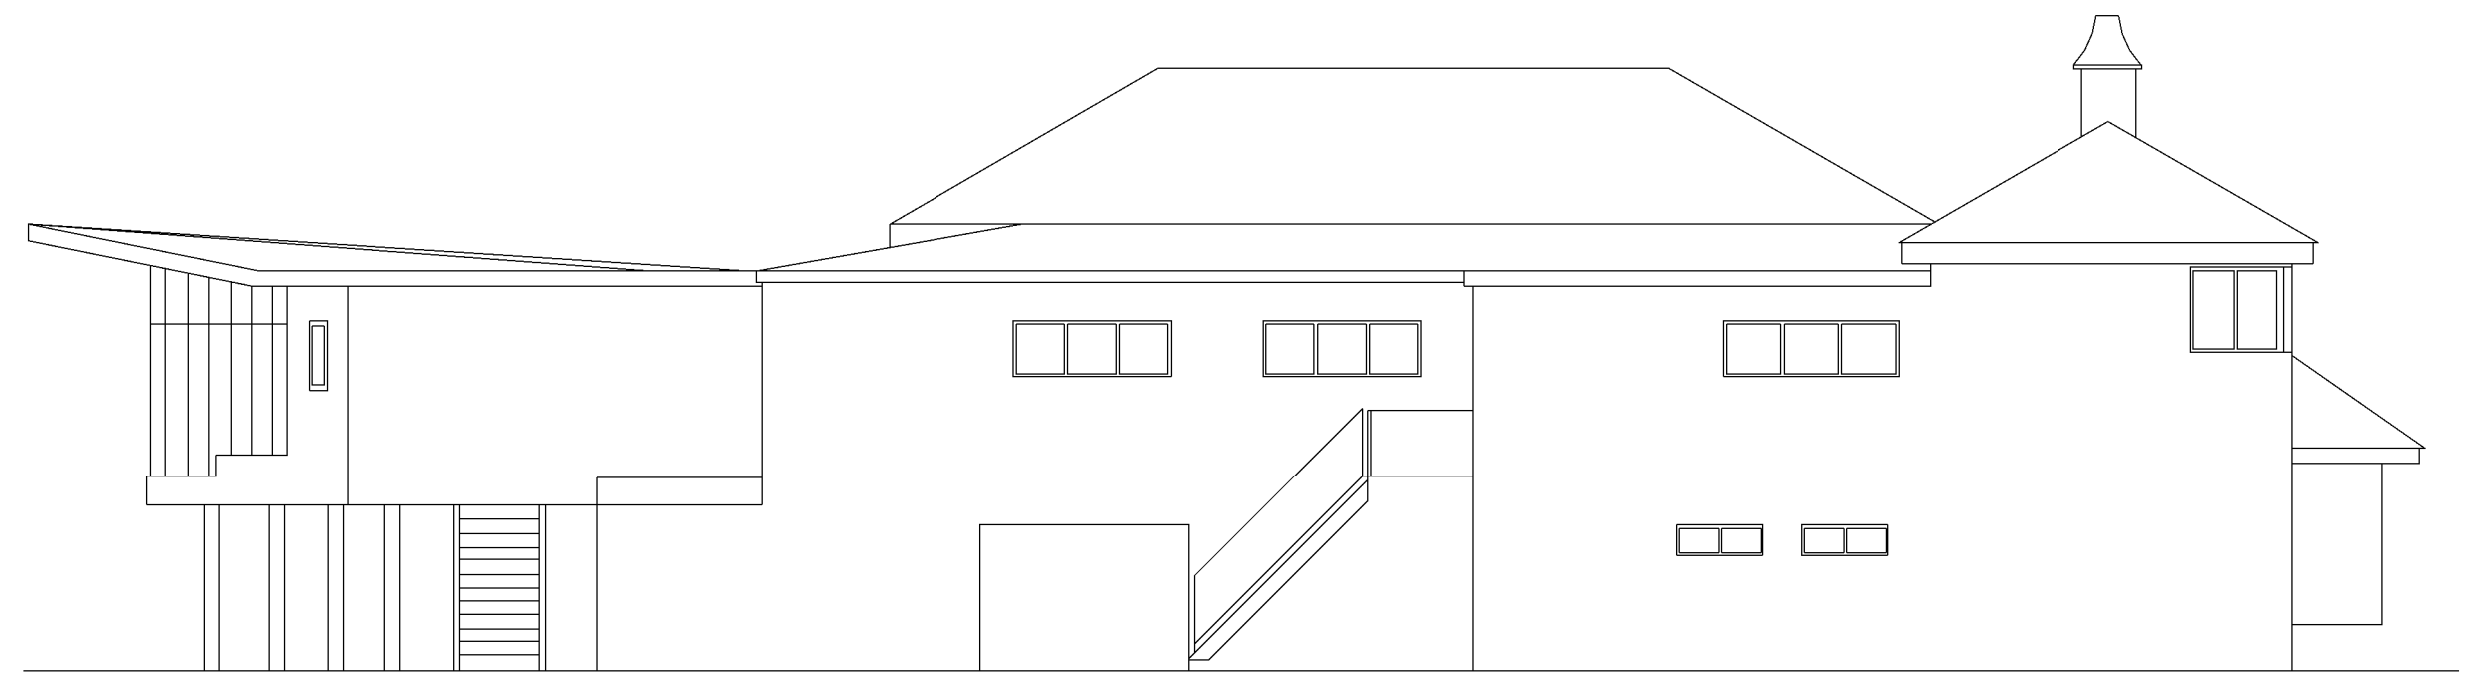

NORTH EAST ELEVATION

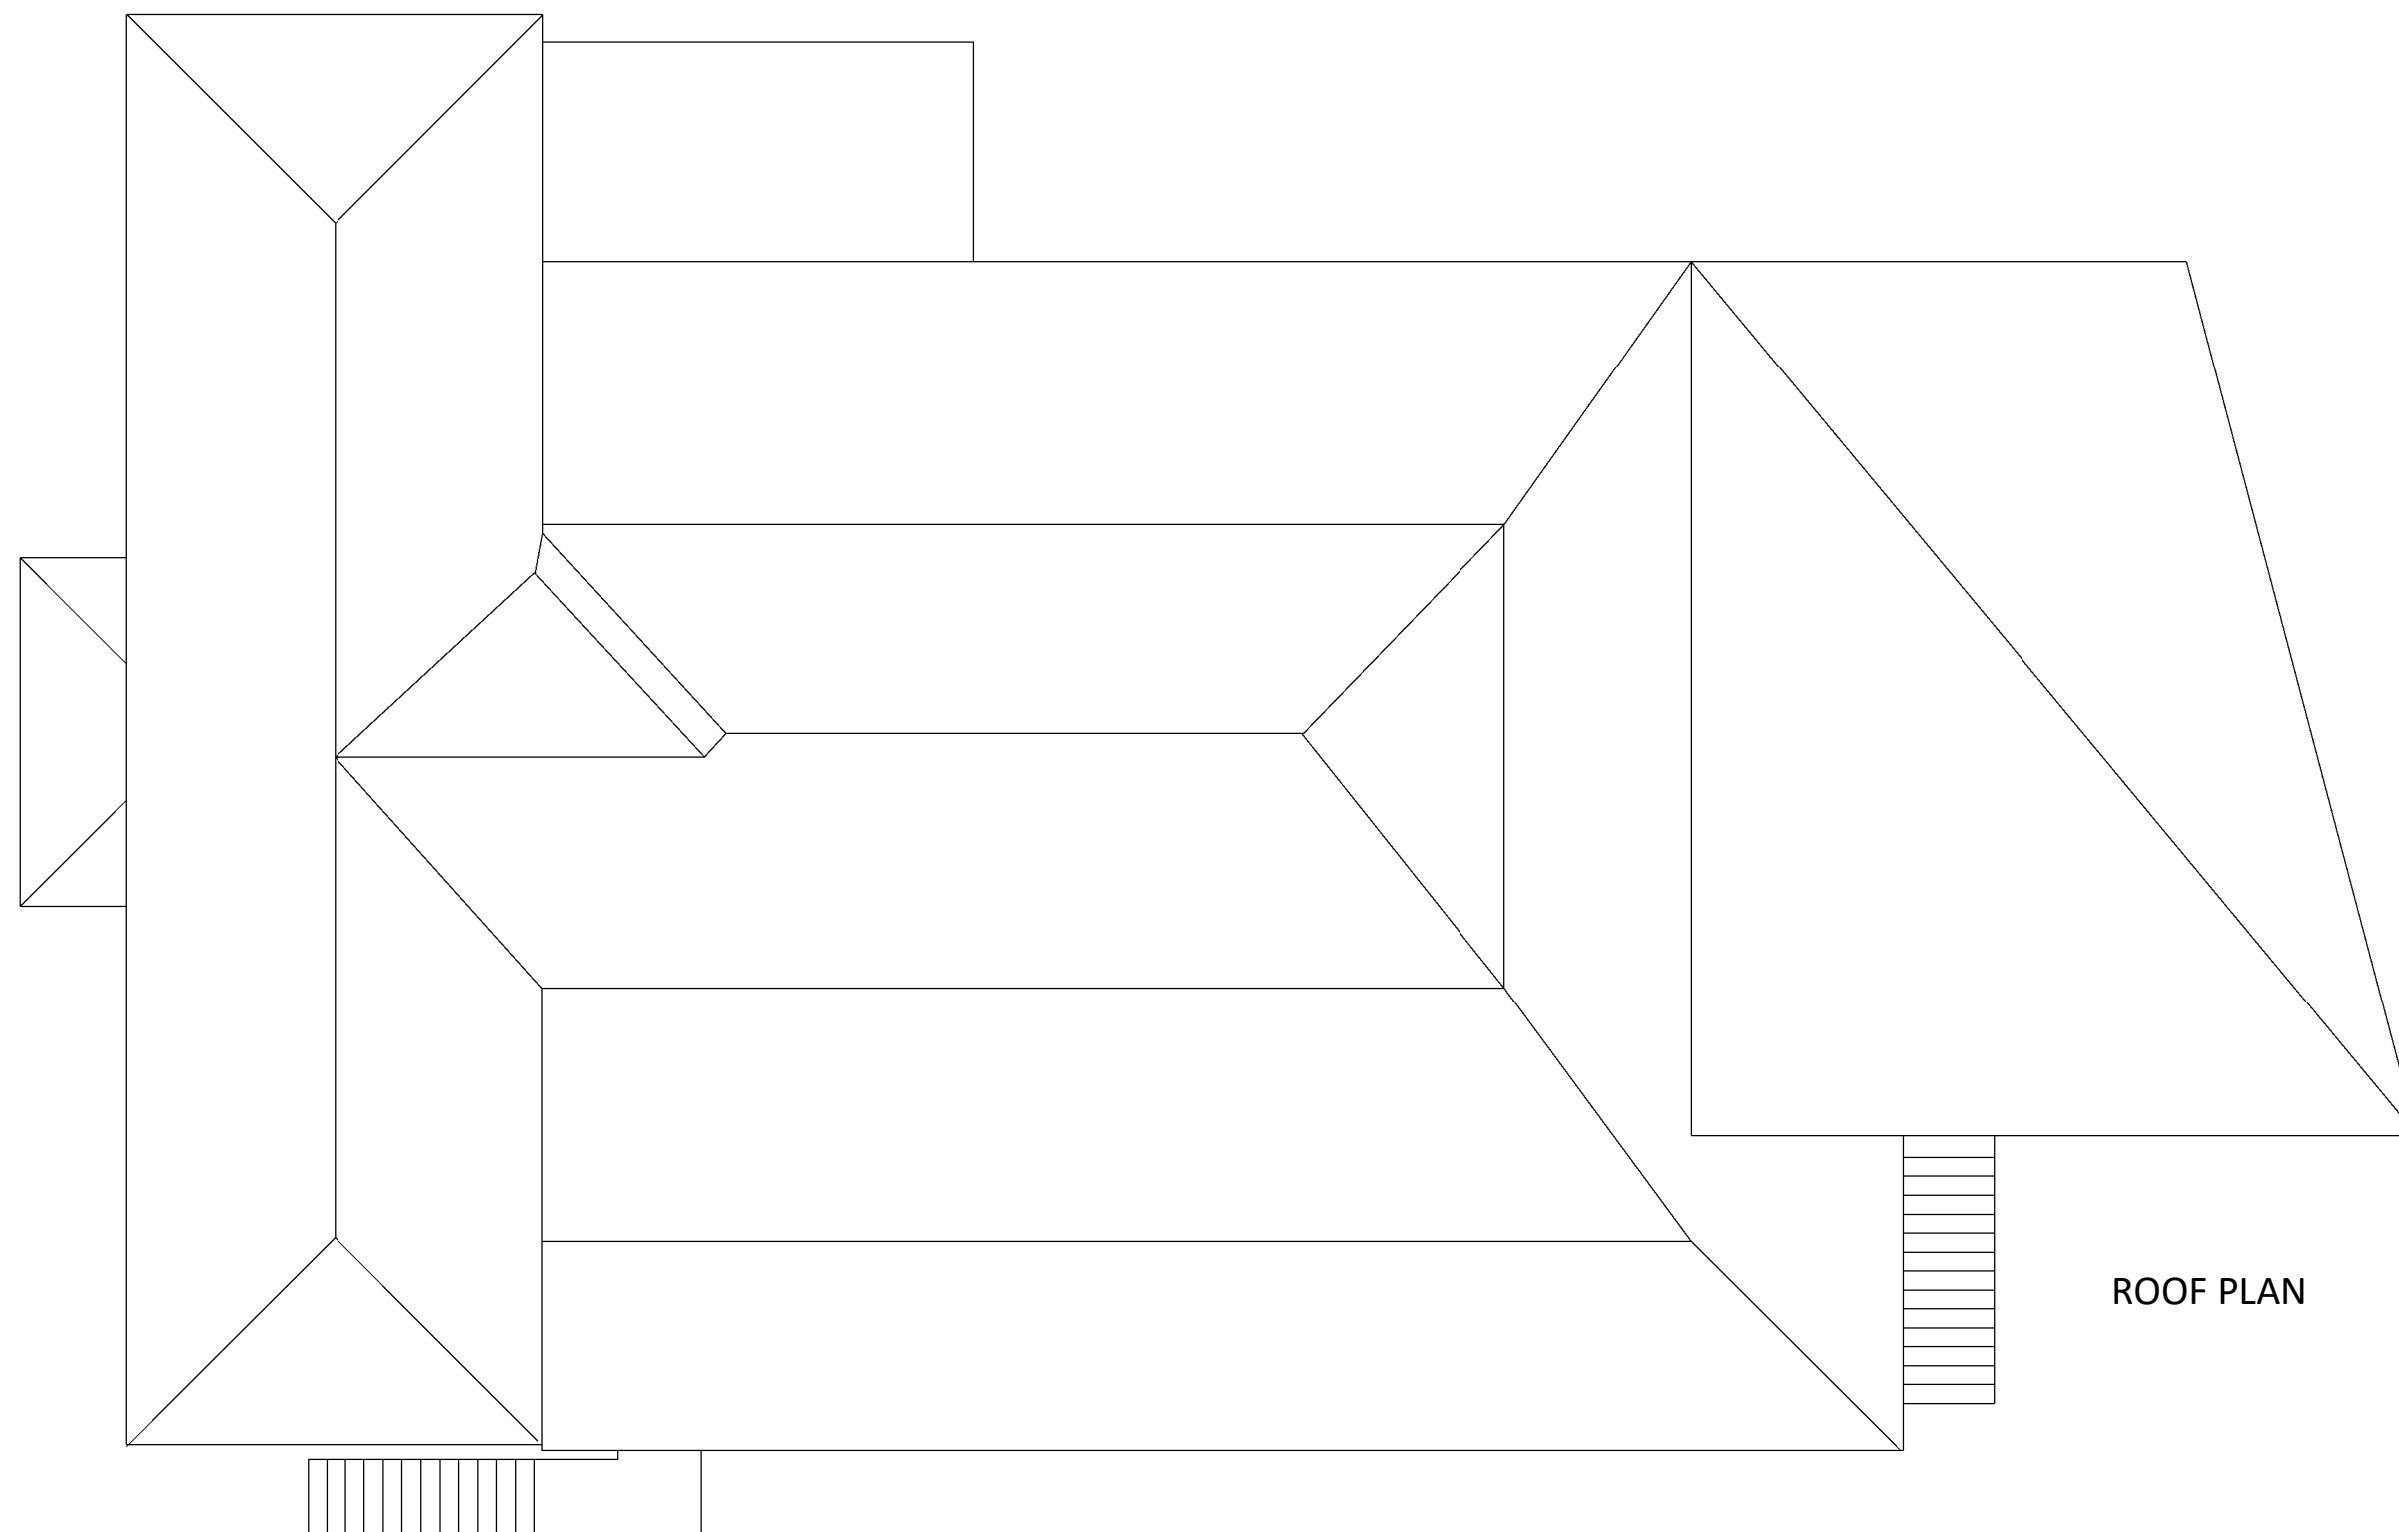

ROOF PLAN

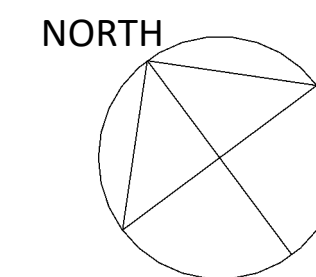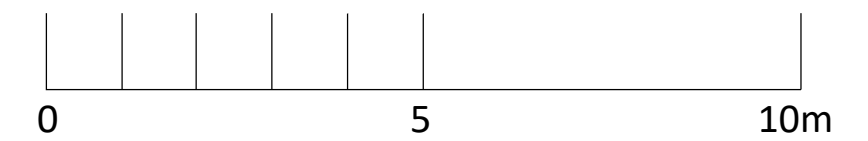

Existing
1 : 100

Christchurch Sailing Club
The Quay
Christchurch
Proposed Solar PV Installation
Existing
1:100@A2