



SOUTH WEST ELEVATION

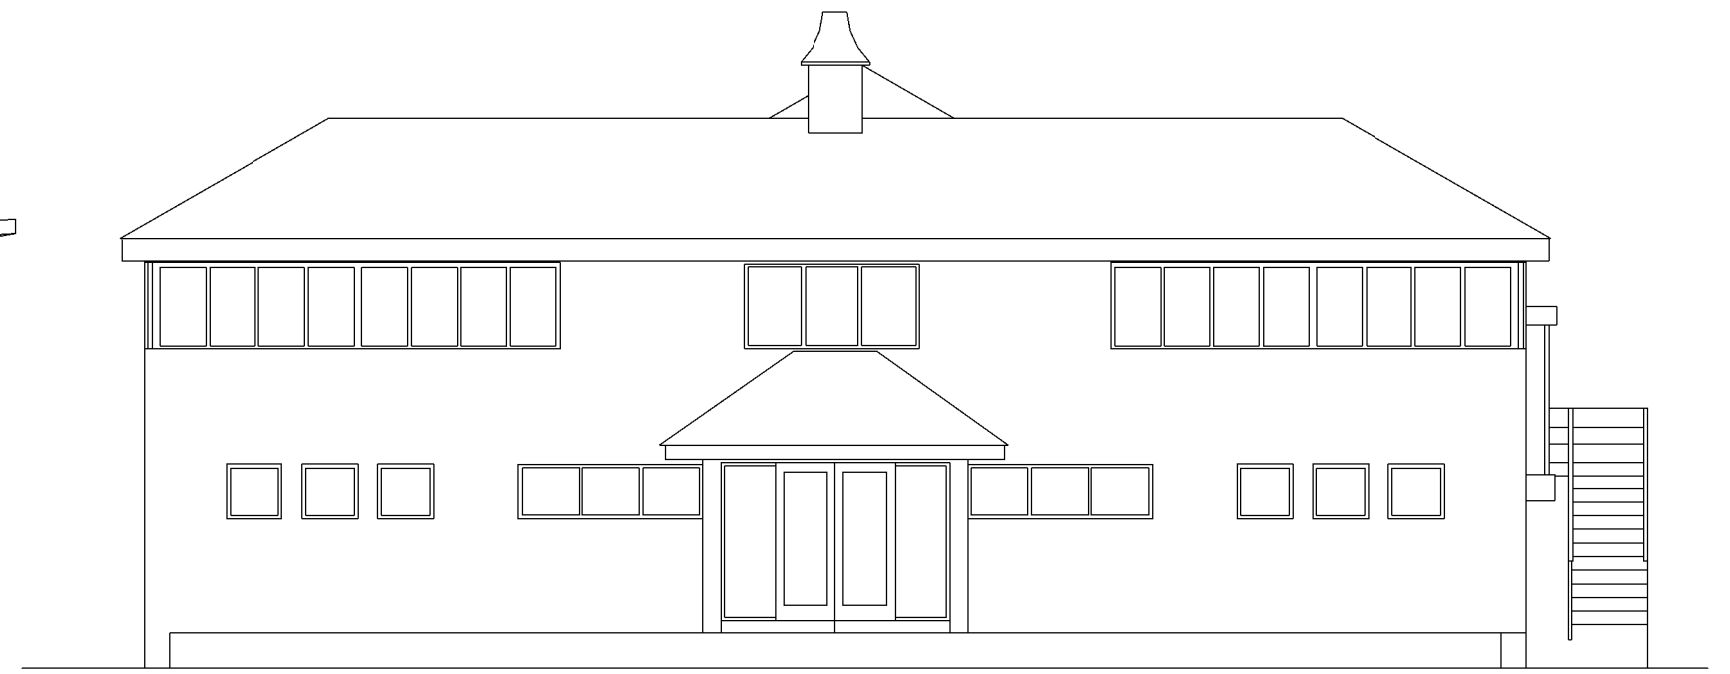



NORTH WEST ELEVATION




SOUTH EAST ELEVATION

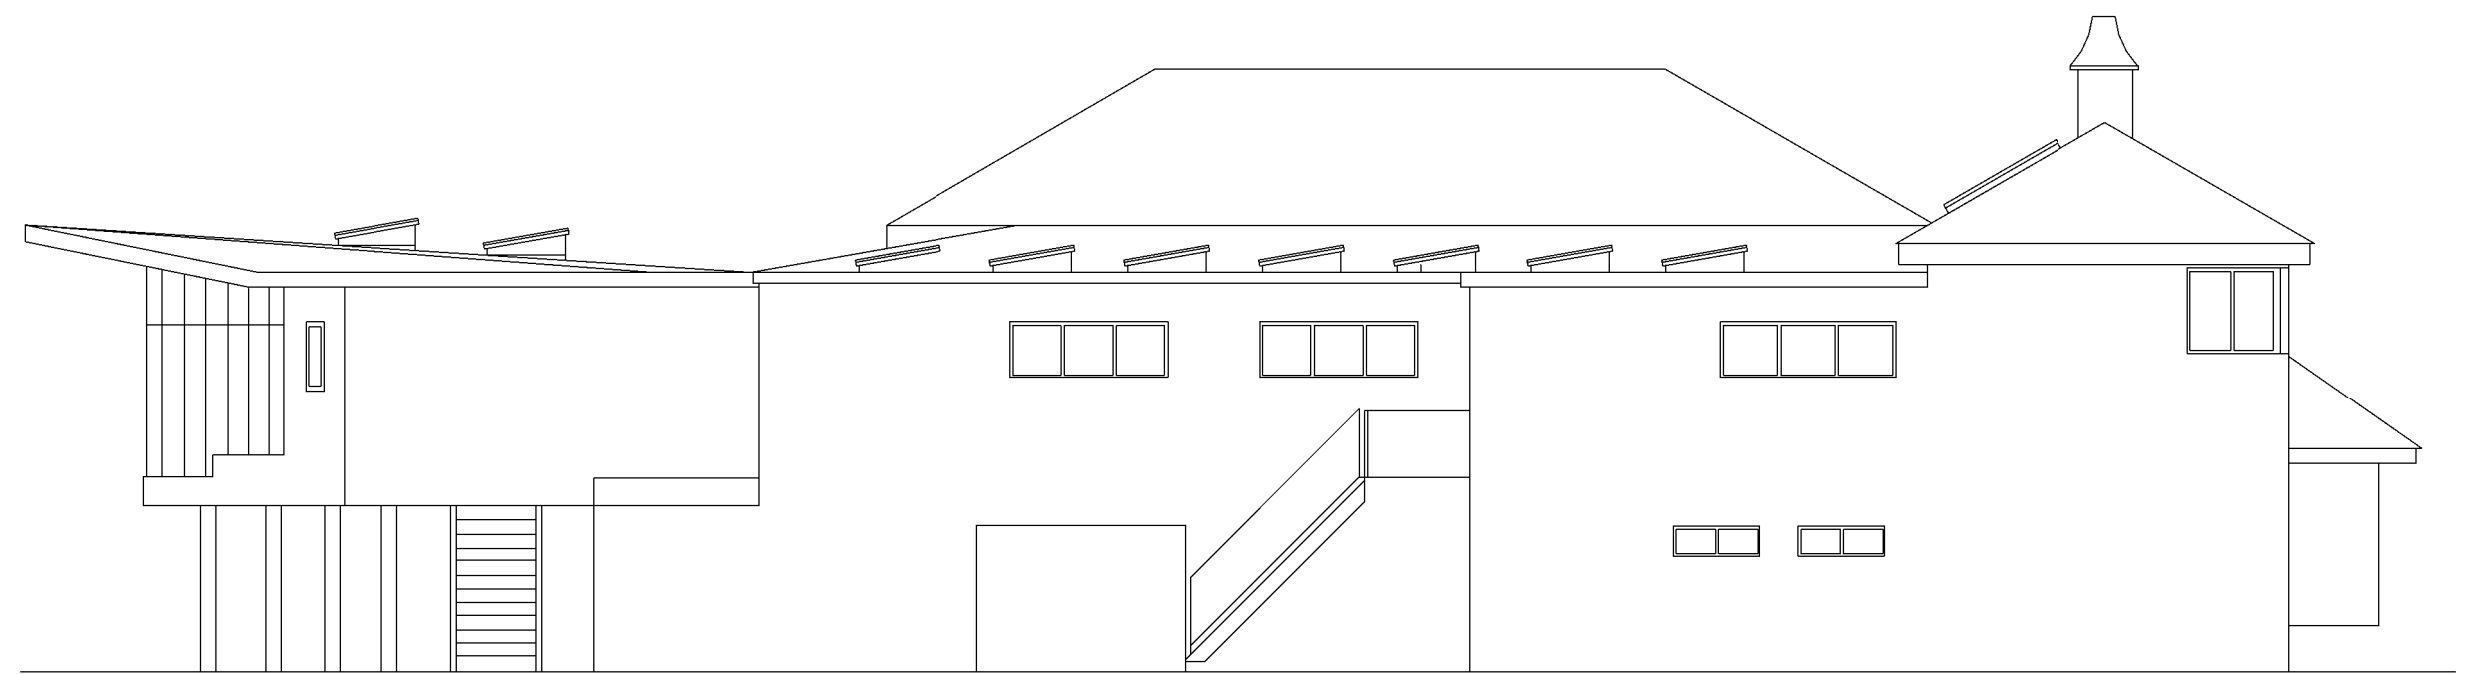

NORTH EAST ELEVATION

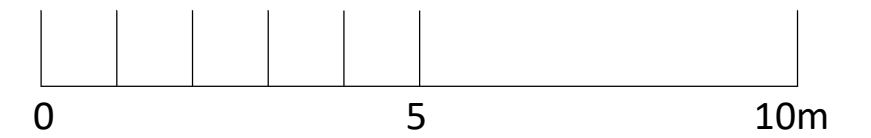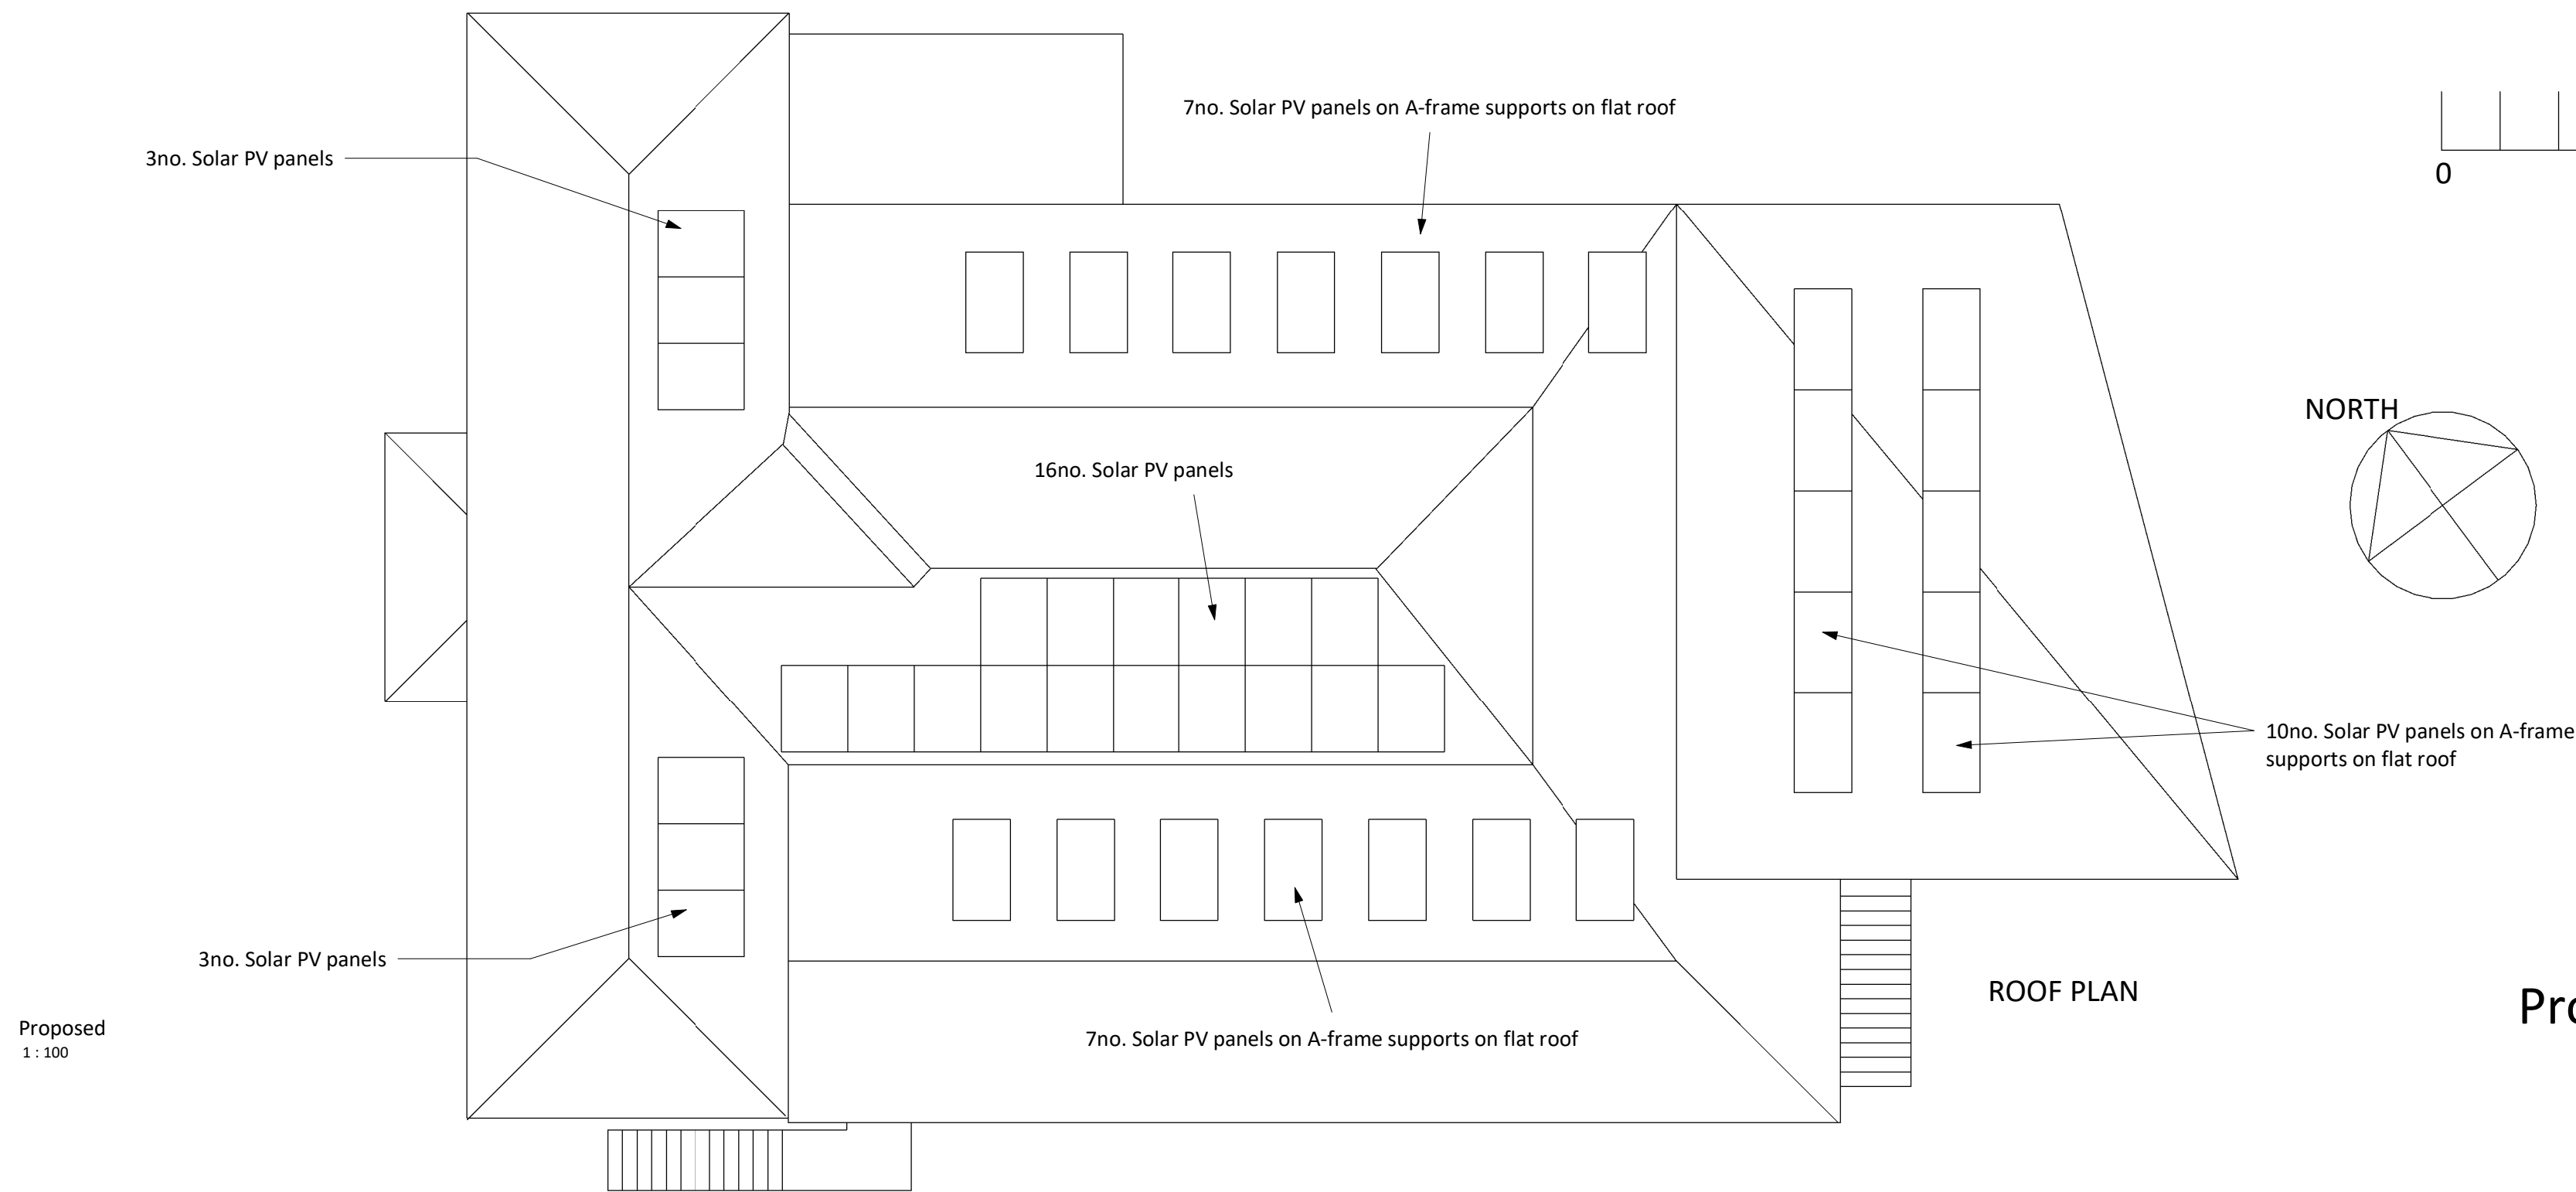

NOTE:
46 no. solar photovoltaic panels
Size: 1724x1134mm

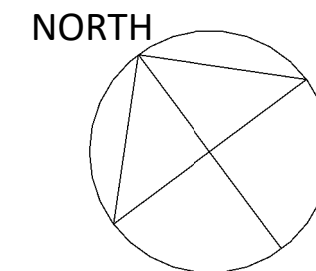

Christchurch Sailing Club
The Quay
Christchurch
Proposed Solar PV Installation
Proposed - RevA
1:100@A2

Proposed
1 : 100