




Location Plan  
Scale 1:1250

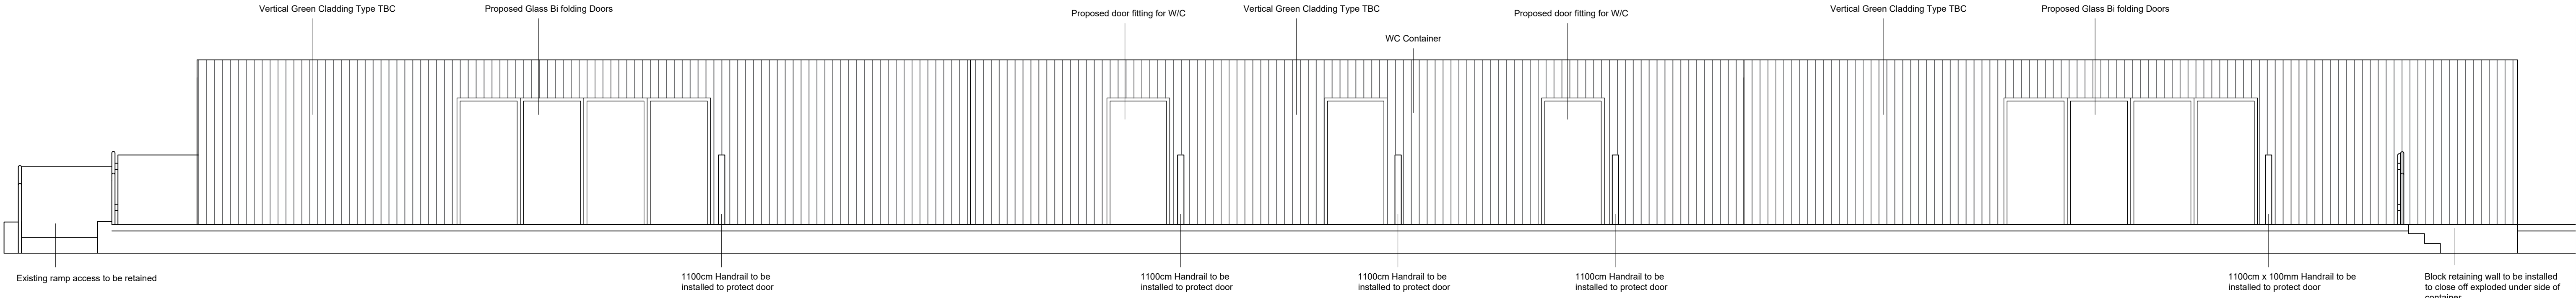


Proposed Front (South) elevation  
Scale 1:50 @ A1

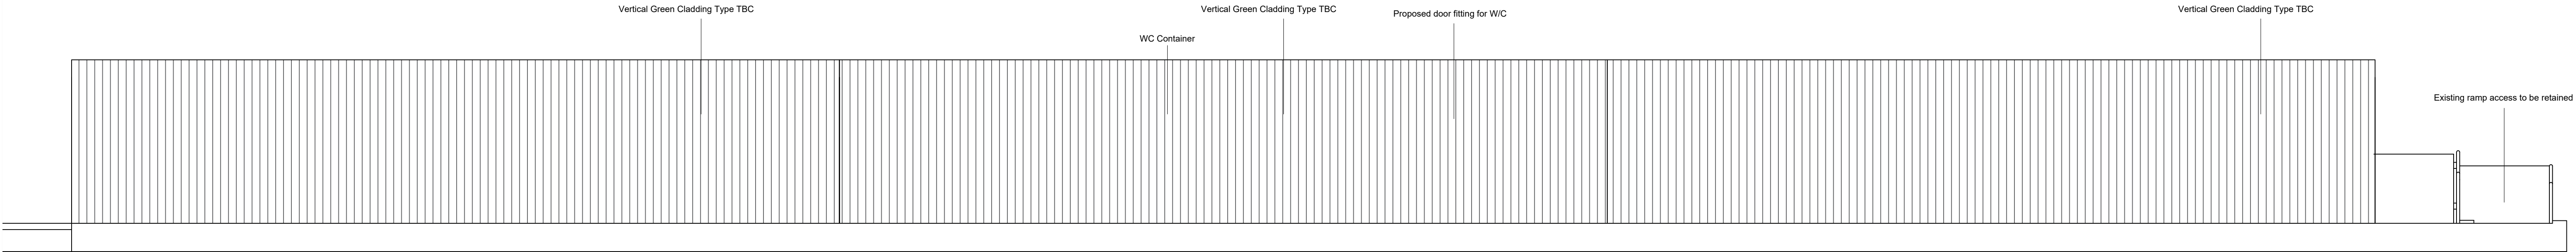


Proposed Rear (North) Elevation  
Scale 1:50 @ A1

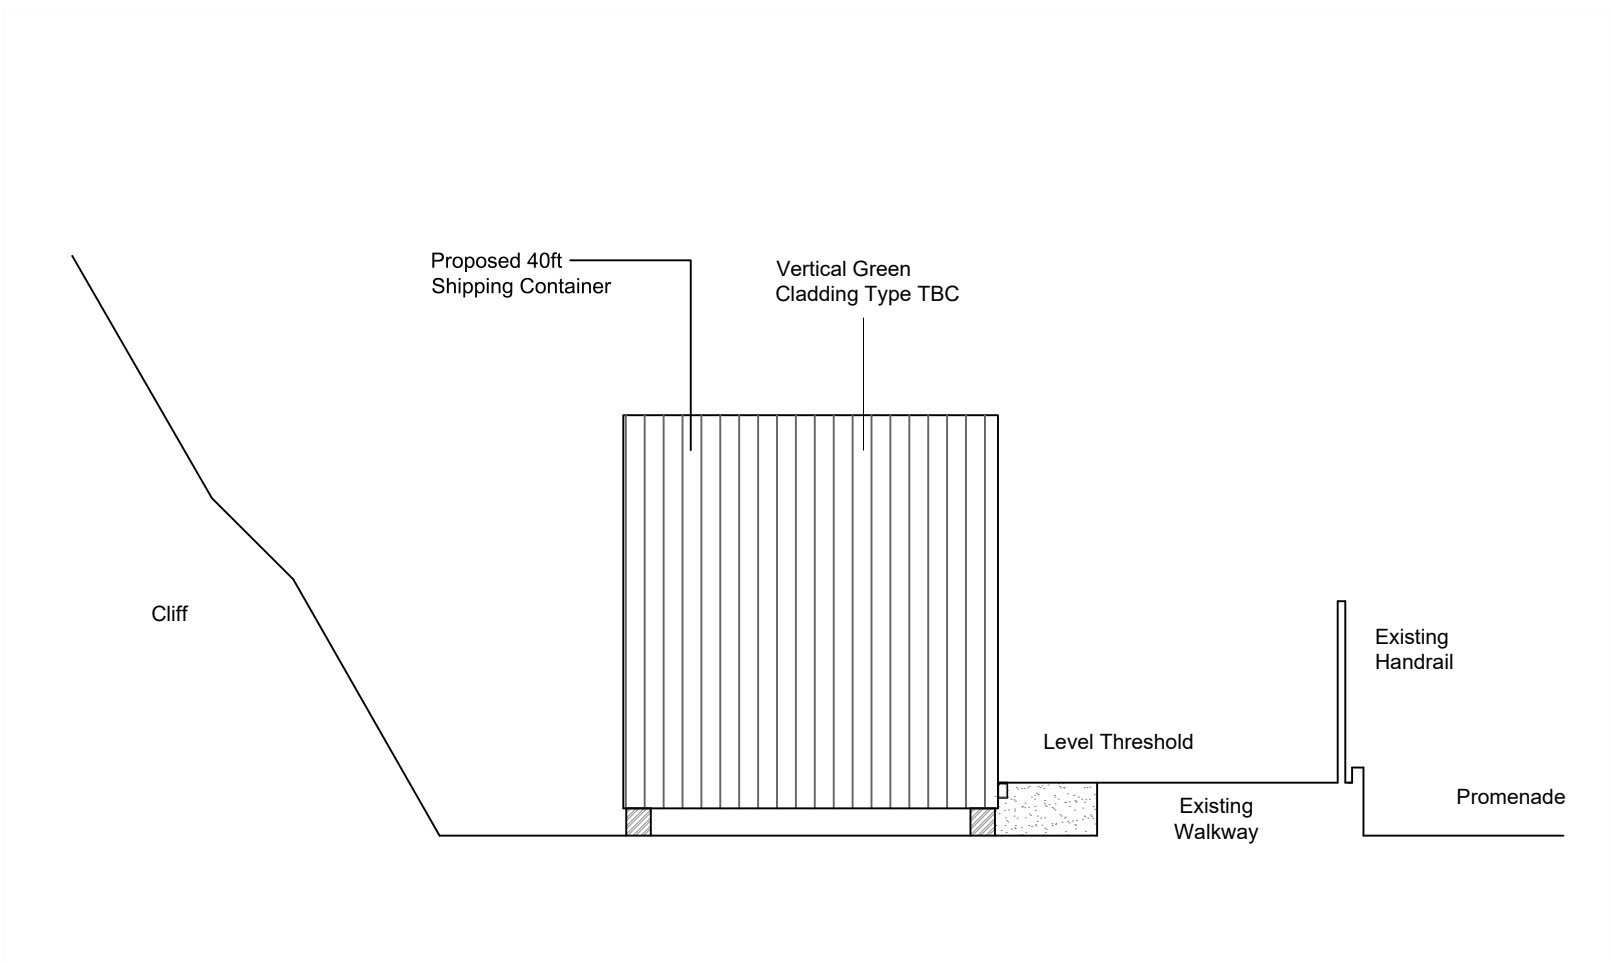

Proposed side (West) elevation  
Scale 1:50 @ A1

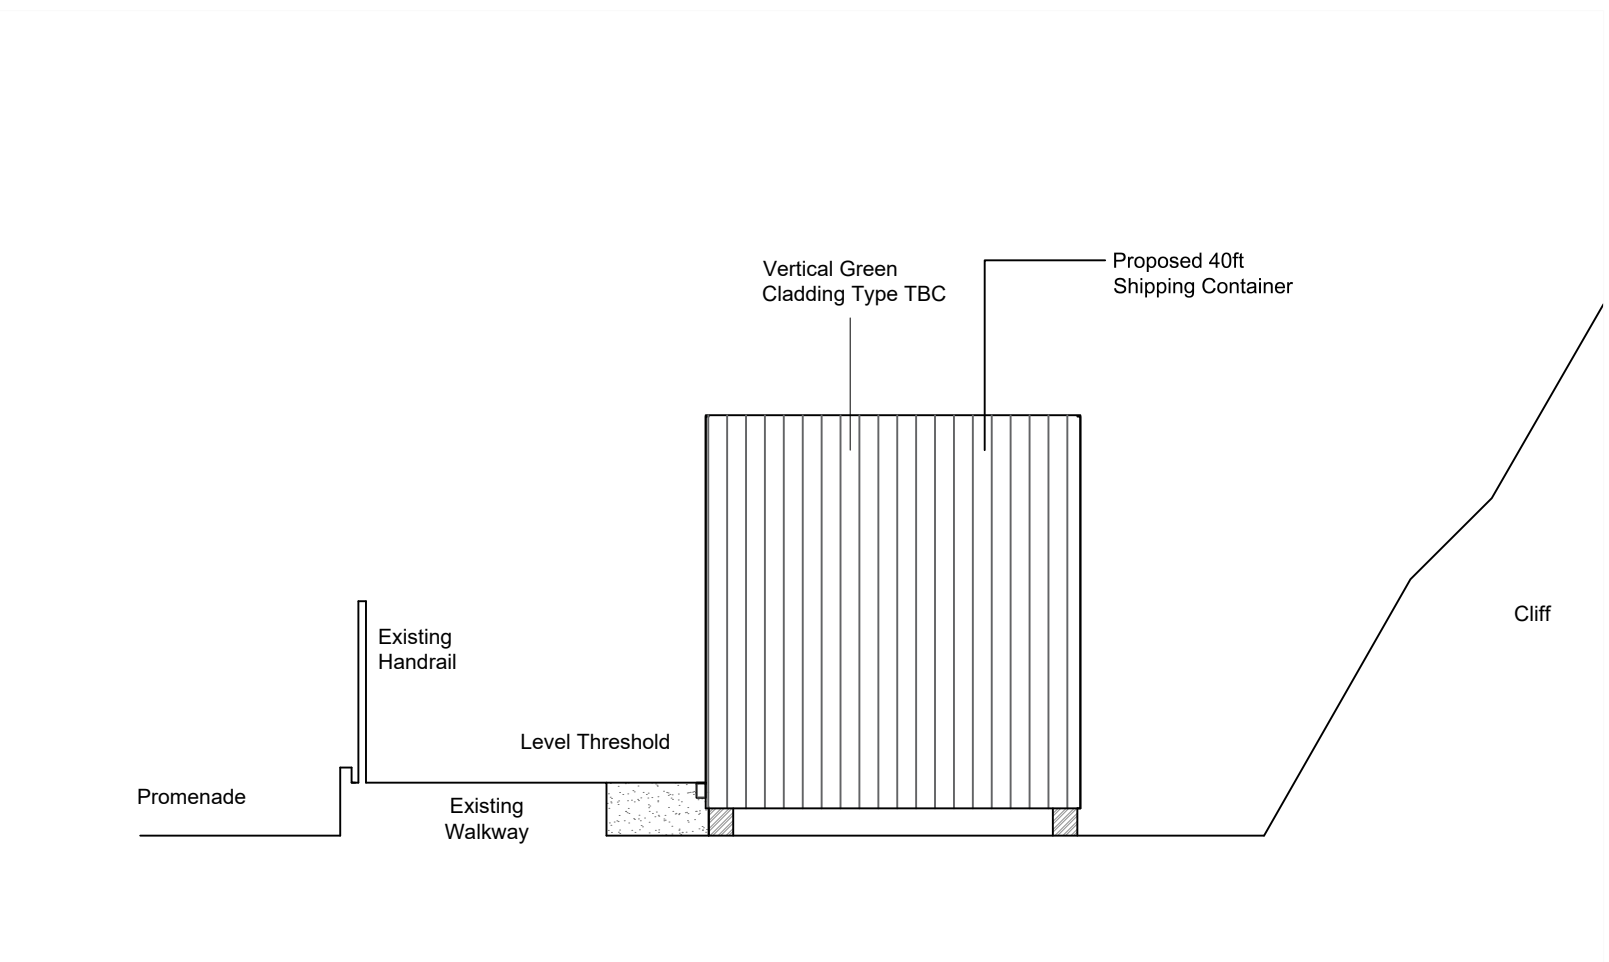

Proposed side (East) elevation  
Scale 1:50 @ A1

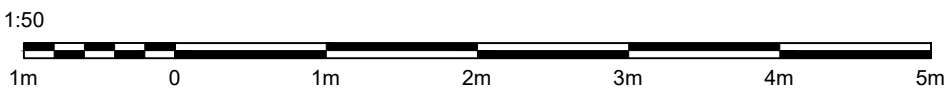

Project.	Toft Steps Box Park
Client.	BCP
Drawing Title.	Proposed Elevations
Scale.	1:50 @ A1
Drawing No.	87.GA.03

# SHORE

Ether House, 23a Worthington Crescent,  
Poole, BH14 8BW

Web - [www.shorearchitecture.co.uk](http://www.shorearchitecture.co.uk)  
Email - [office@shorearchitecture.co.uk](mailto:office@shorearchitecture.co.uk)

These drawings are for planning application purposes only and may require additional details prior to a Building regs application. All the dimensions to be checked on site prior to commencement of work. Do not scale from drawing.