


Proposed Block Plan  
Scale 1:500




Proposed Location Plan  
Scale 1:1250

Key:

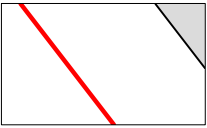

Land edged red denotes application site boundary

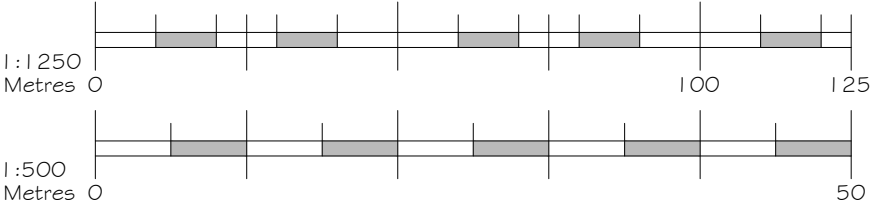

Note.  
This drawing may not be copied/reproduced or altered in anyway without written authority from JOLP  
Do Not Scale, Use figure dimensions  
Check all dimensions on site before work proceeds, report discrepancies to JOLP  
If In Doubt Please Contact JOLP

Rev.	Comment.	Date.
------	----------	-------

Drawing Title.

Proposed Site & Location Plan

Client.

Dania Kaddah

Site.

41 Thistlebarrow Rd,  
Bournemouth,  
Dorset,  
BH7 7AL

Agent.



JOLP LTD  
The Pagoda, 30 Avenue Road, Bournemouth, BH2 5SL  
Tel: (+44) 01202 143363  
Eml: office@jolph.co.uk

www.jolph.co.uk

Date: Feb 2024	Scale: 1:500@A3
----------------	-----------------

Dwg No. 400-346/03