




Front

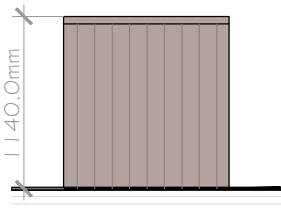


Rear

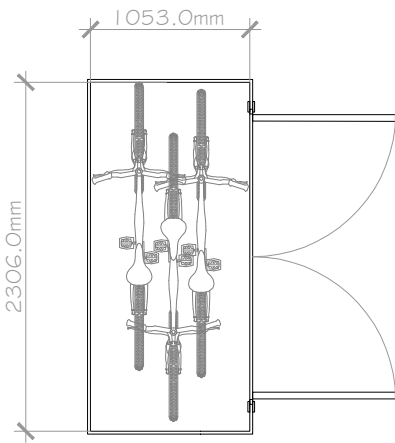

Plan

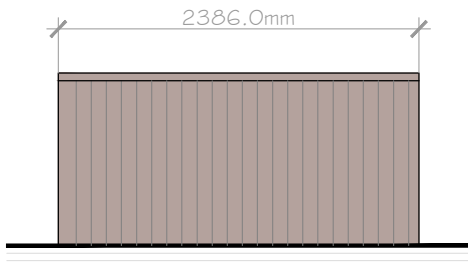


Side

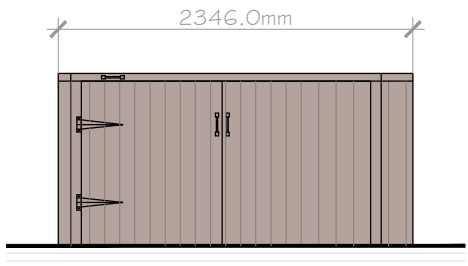


Side

Cycle Store

Scale 1:50

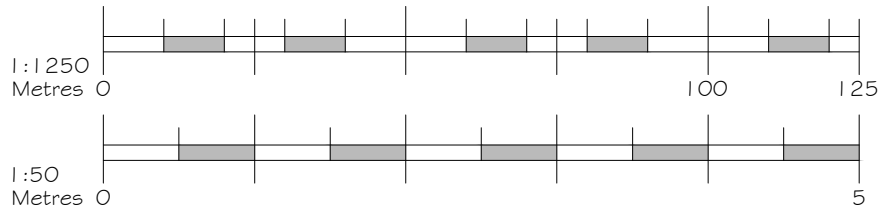

Note.
This drawing may not be copied/reproduced or altered in anyway without written authority from JOLP
Do Not Scale, Use figure dimensions
Check all dimensions on site before work proceeds, report discrepancies to JOLP
If In Doubt Please Contact JOLP

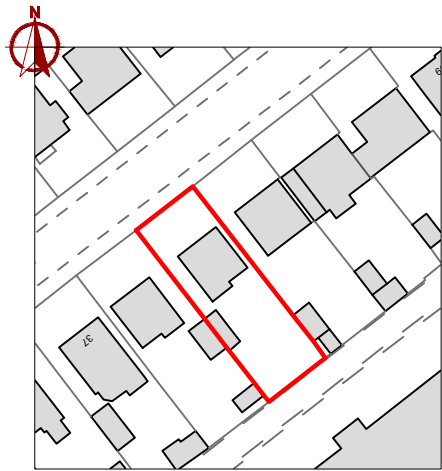

Reference Plan
Scale 1:1250

Rev.	Comment.	Date.
------	----------	-------

Drawing Title.

Proposed Cycle Store

Client.

Dania Kaddah

Site.

41 Thistlebarrow Rd,
Bournemouth,
Dorset,
BH7 7AL

Agent.



JOLP LTD
The Pagoda, 30 Avenue Road, Bournemouth, BH2 5SL
Tel: (+44) 01202 143363
Eml: office@jolph.co.uk
www.jolph.co.uk

Date: Feb 2024 Scale: 1:50@A3

Dwg No. 400-346/05