



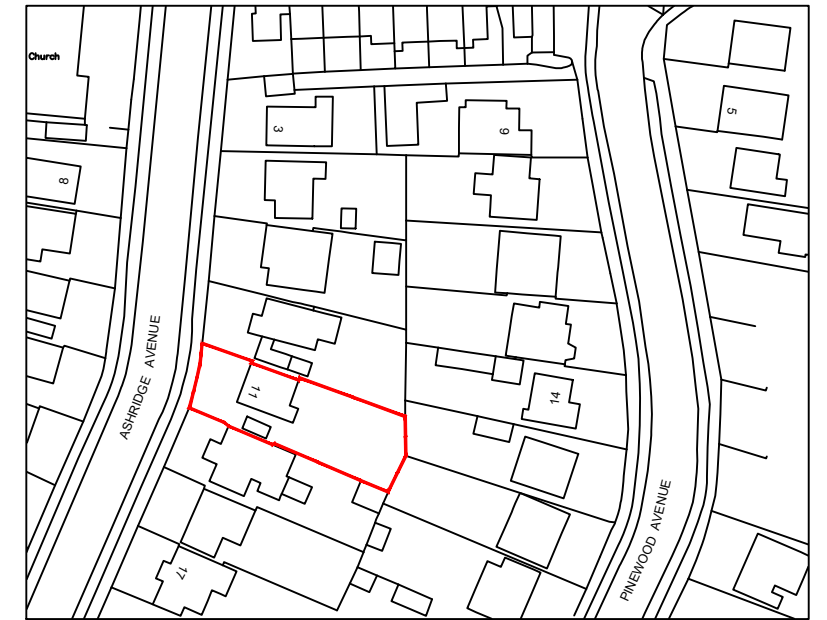

Block Plan
Scale 1:500

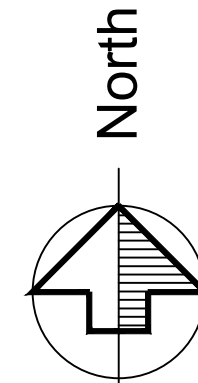

Location Plan
Scale 1:1250



mk3designs

Client: Stag Conversions Ltd

Project: 11 Ashridge Avenue
Bournemouth
Dorset BH10 6BX

Title: Location and
Block Plan

DRAWN	MK
DATE	April 2024
SCALE	1:100@A3

Drg. No.	P-01	A
----------	------	---