


Side (North Eastern) Elevation




Front (North Western) Elevation

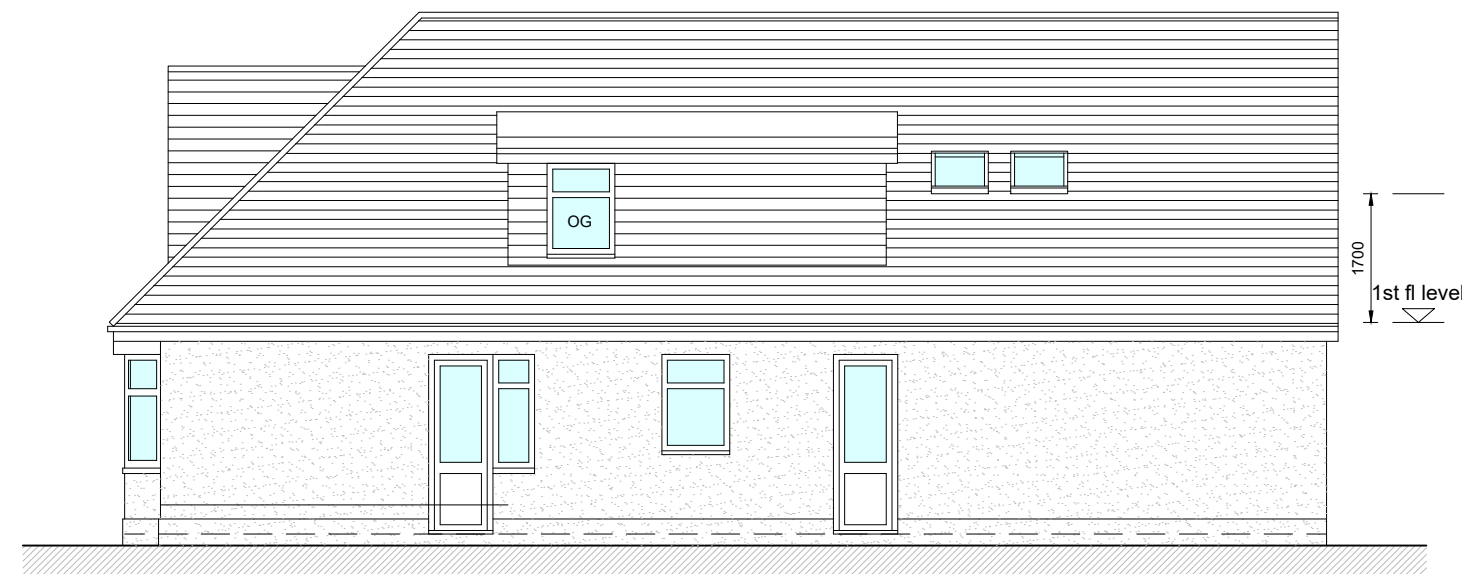

Side (South Western) Elevation



Rear (South Eastern) Elevation

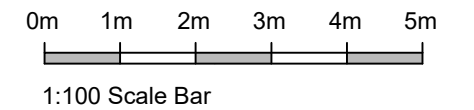

mk3designs

Client: Stag Conversions Ltd

Project: 11 Ashridge Avenue
Bournemouth
Dorset BH10 6BX

Title: Proposed Elevations

DRAWN MK
DATE March 2024
SCALE 1:100@A3

Drg. No. P-05 E