


Location Plan

Site Address: **Boscombe Pier, Undercliff Drive, Bournemouth, BH5 1BN**




Date Produced: **04-Jun-2024**


Scale: **1:1250 @A4**

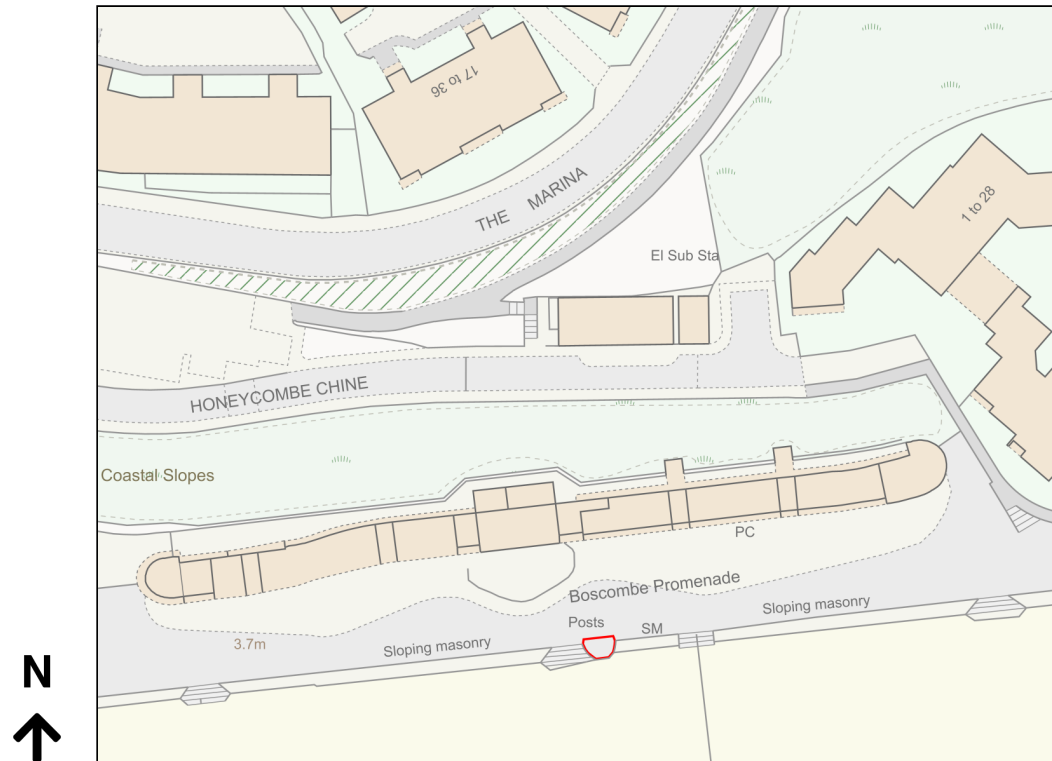

Planning Portal Reference: **PP-13108582v1**

0 50
Metres

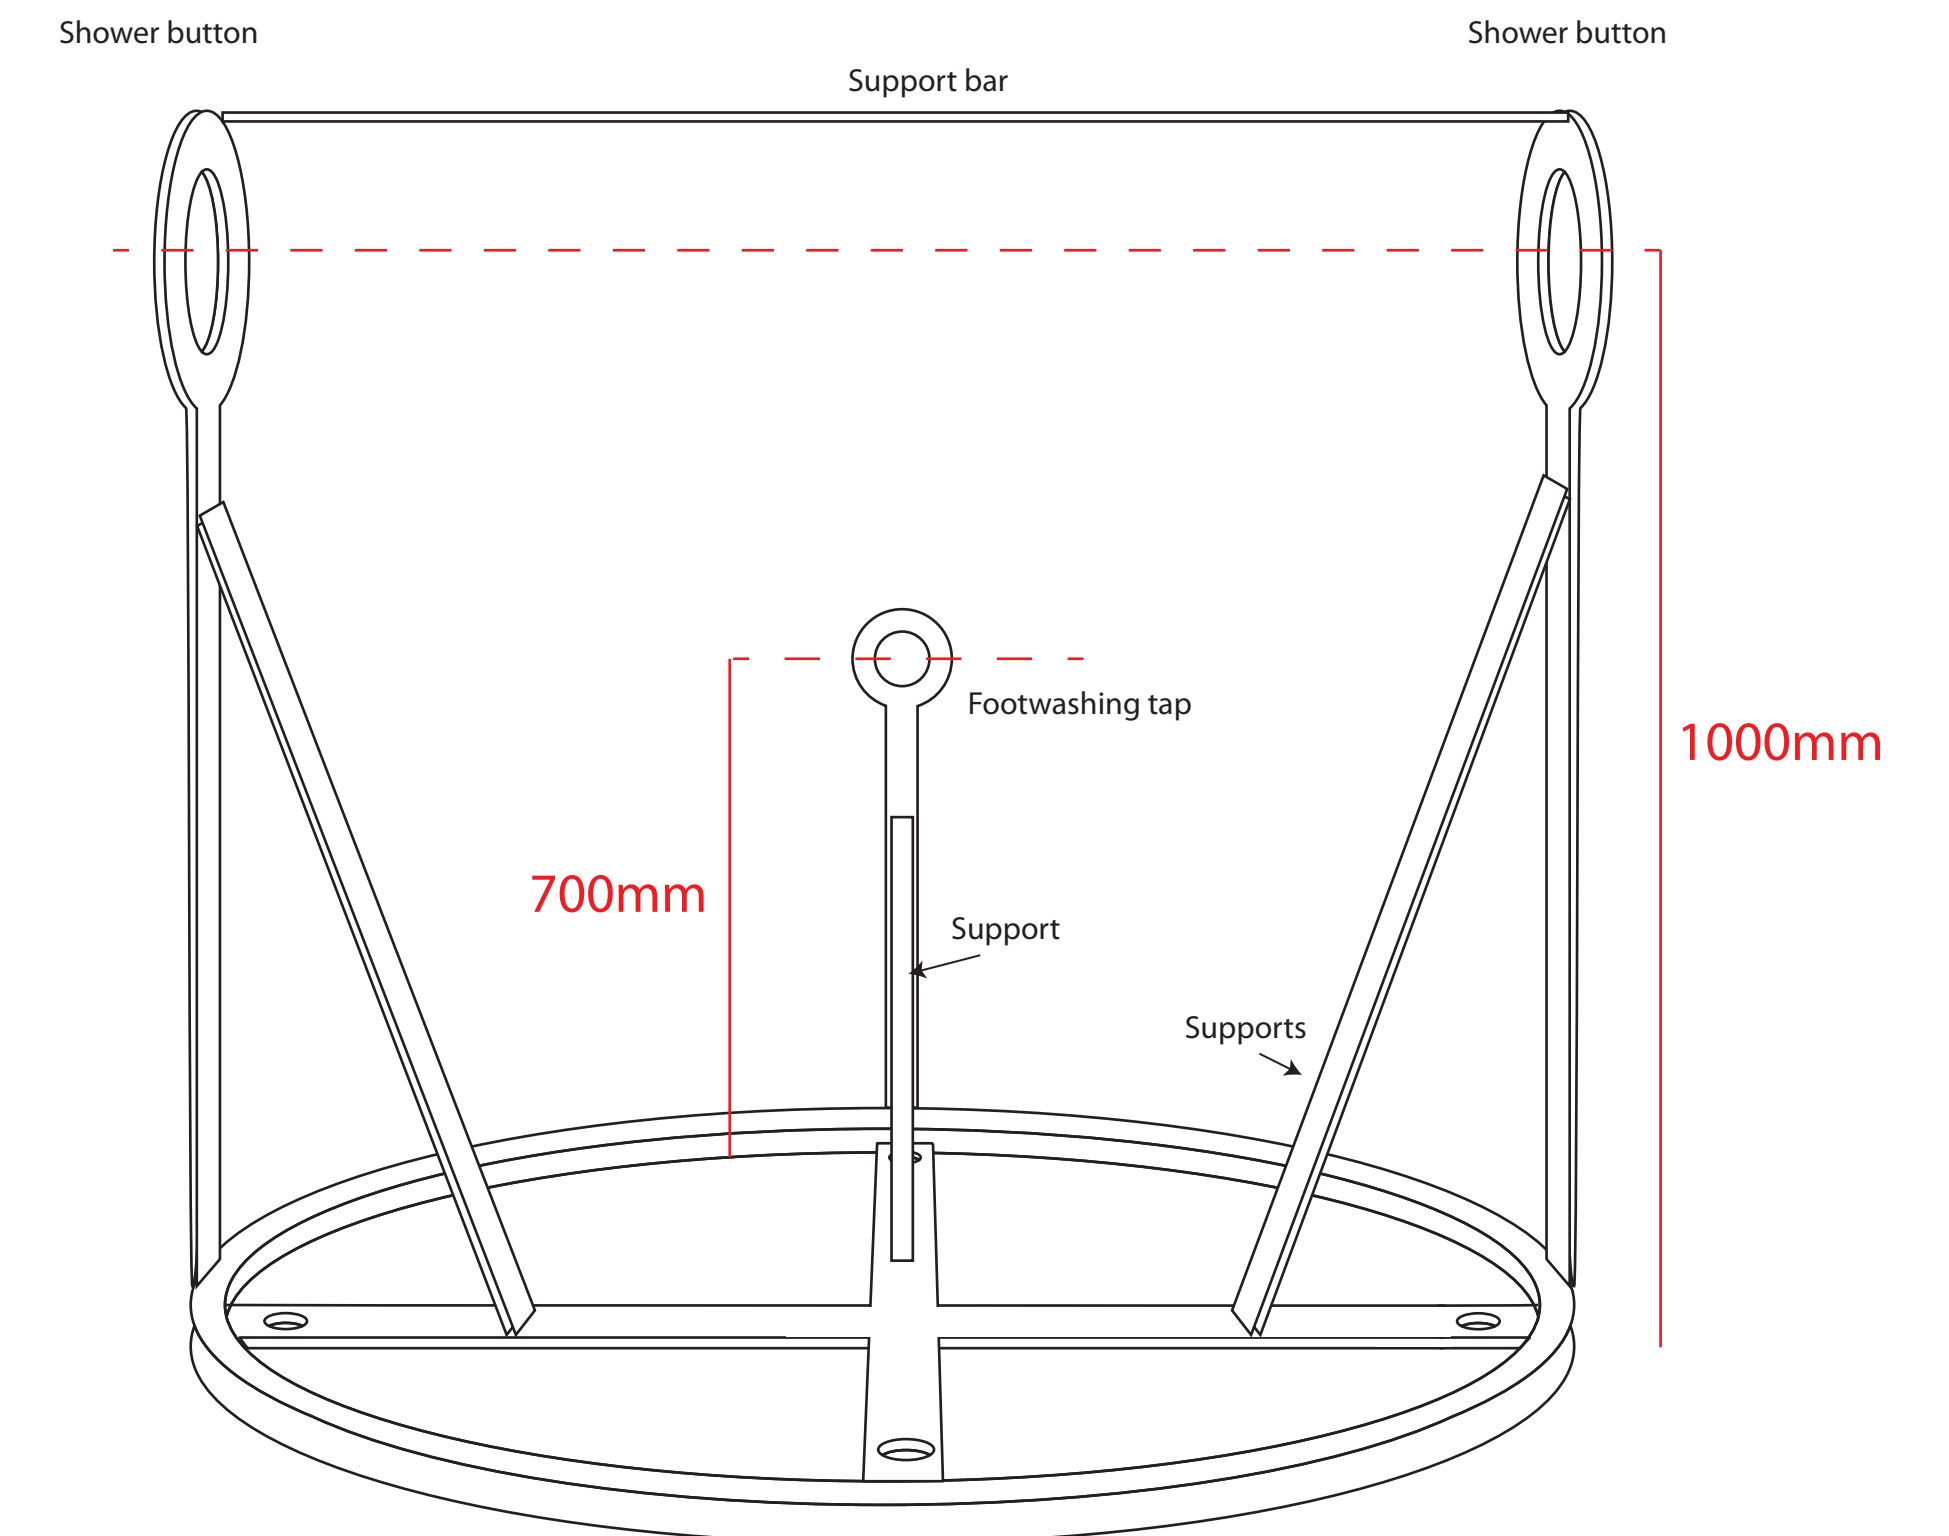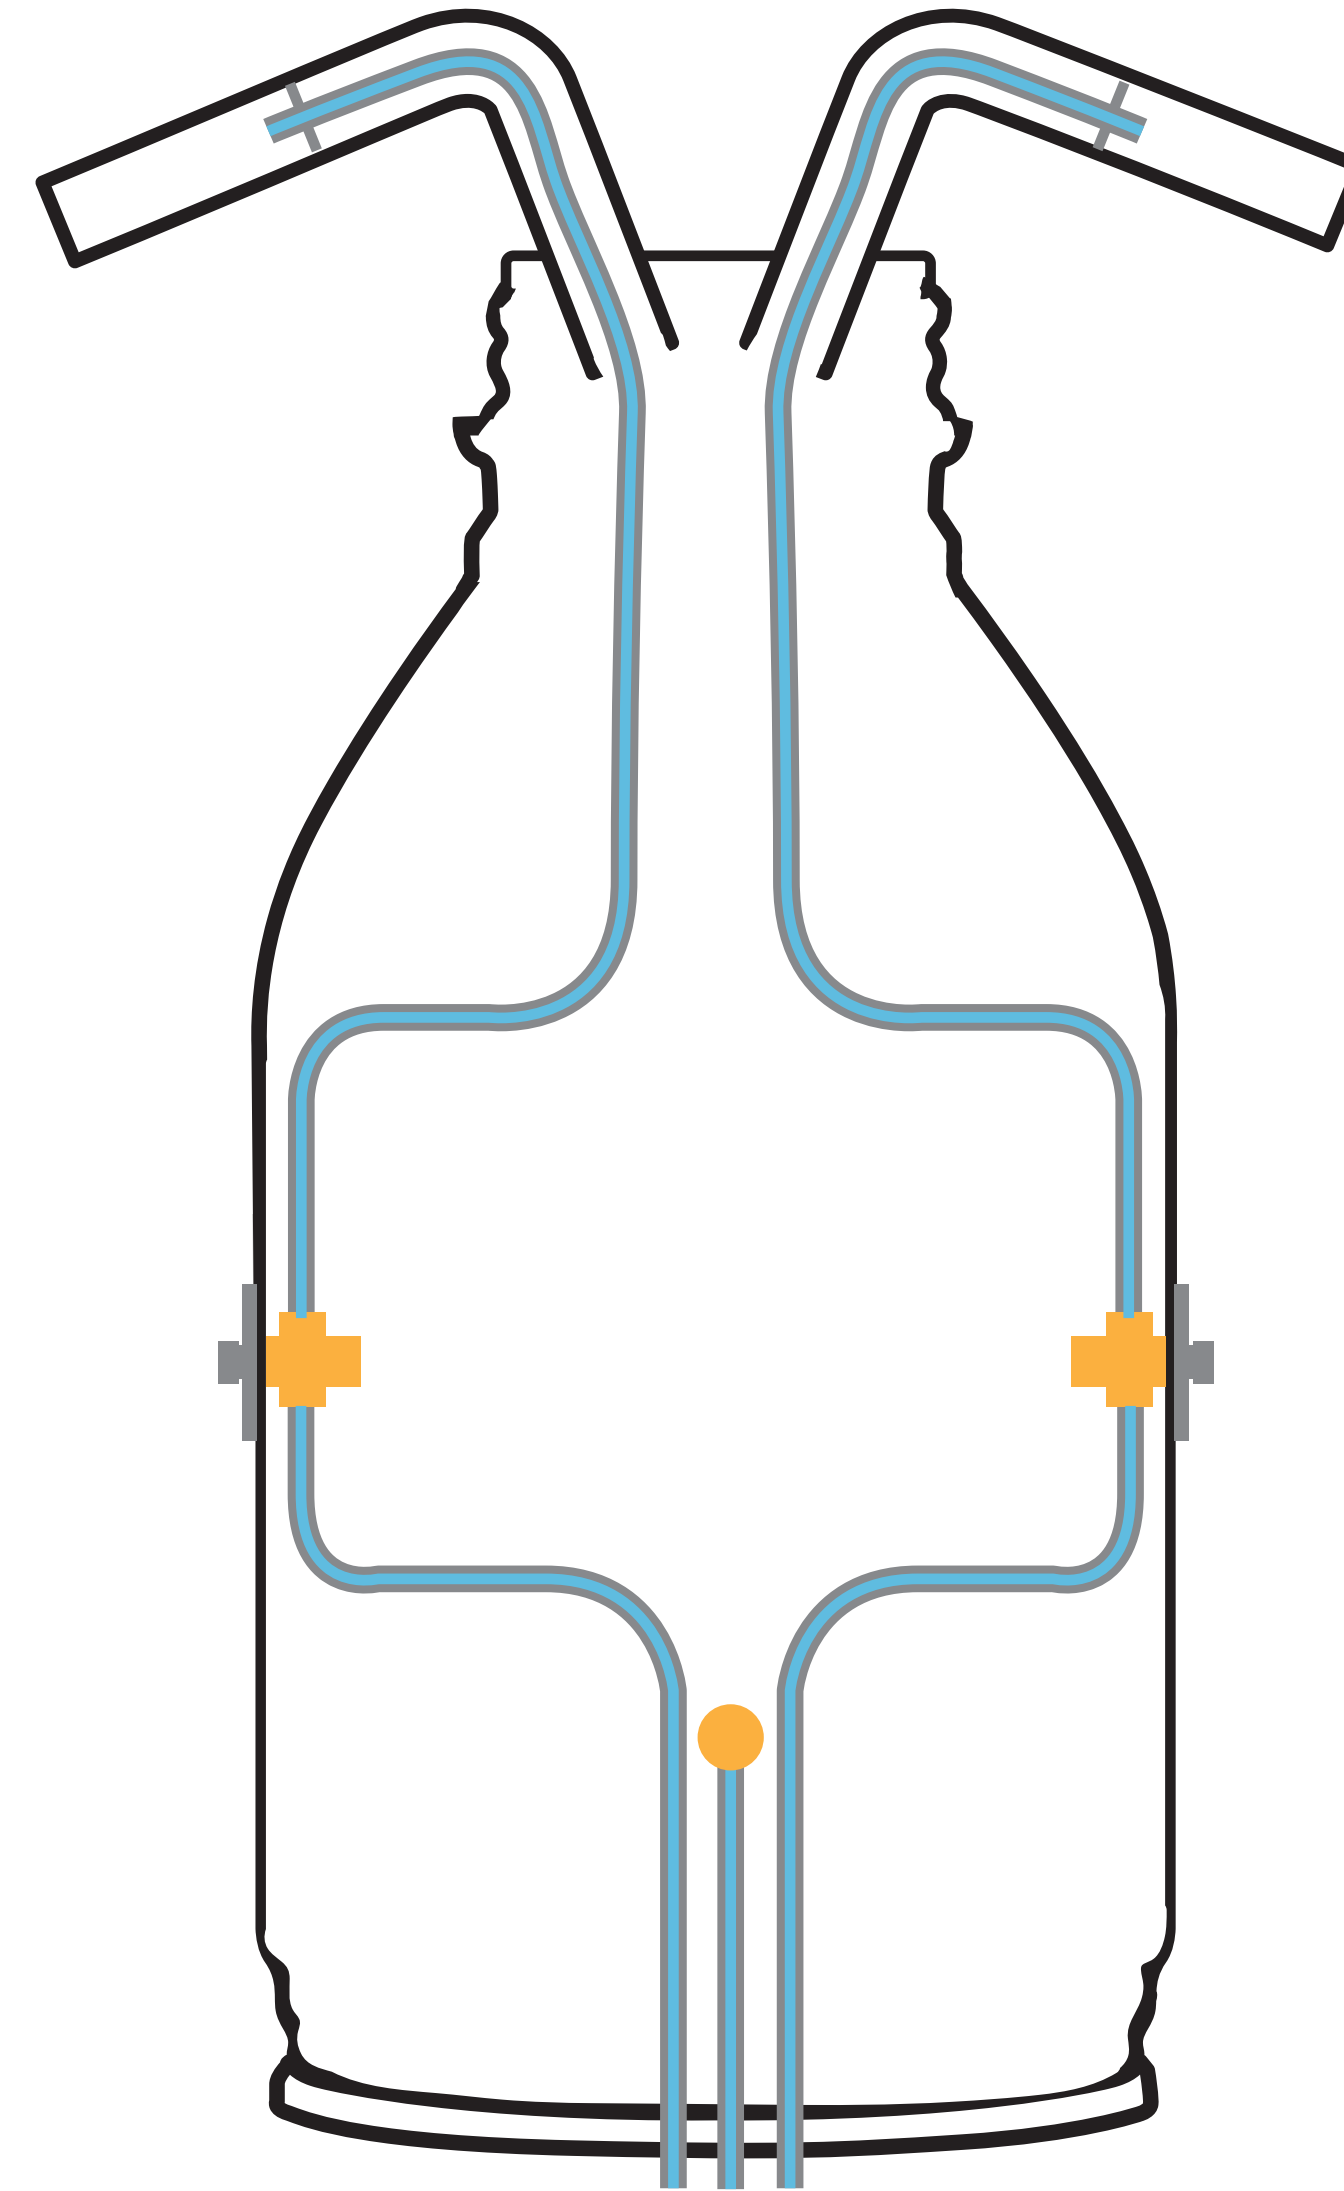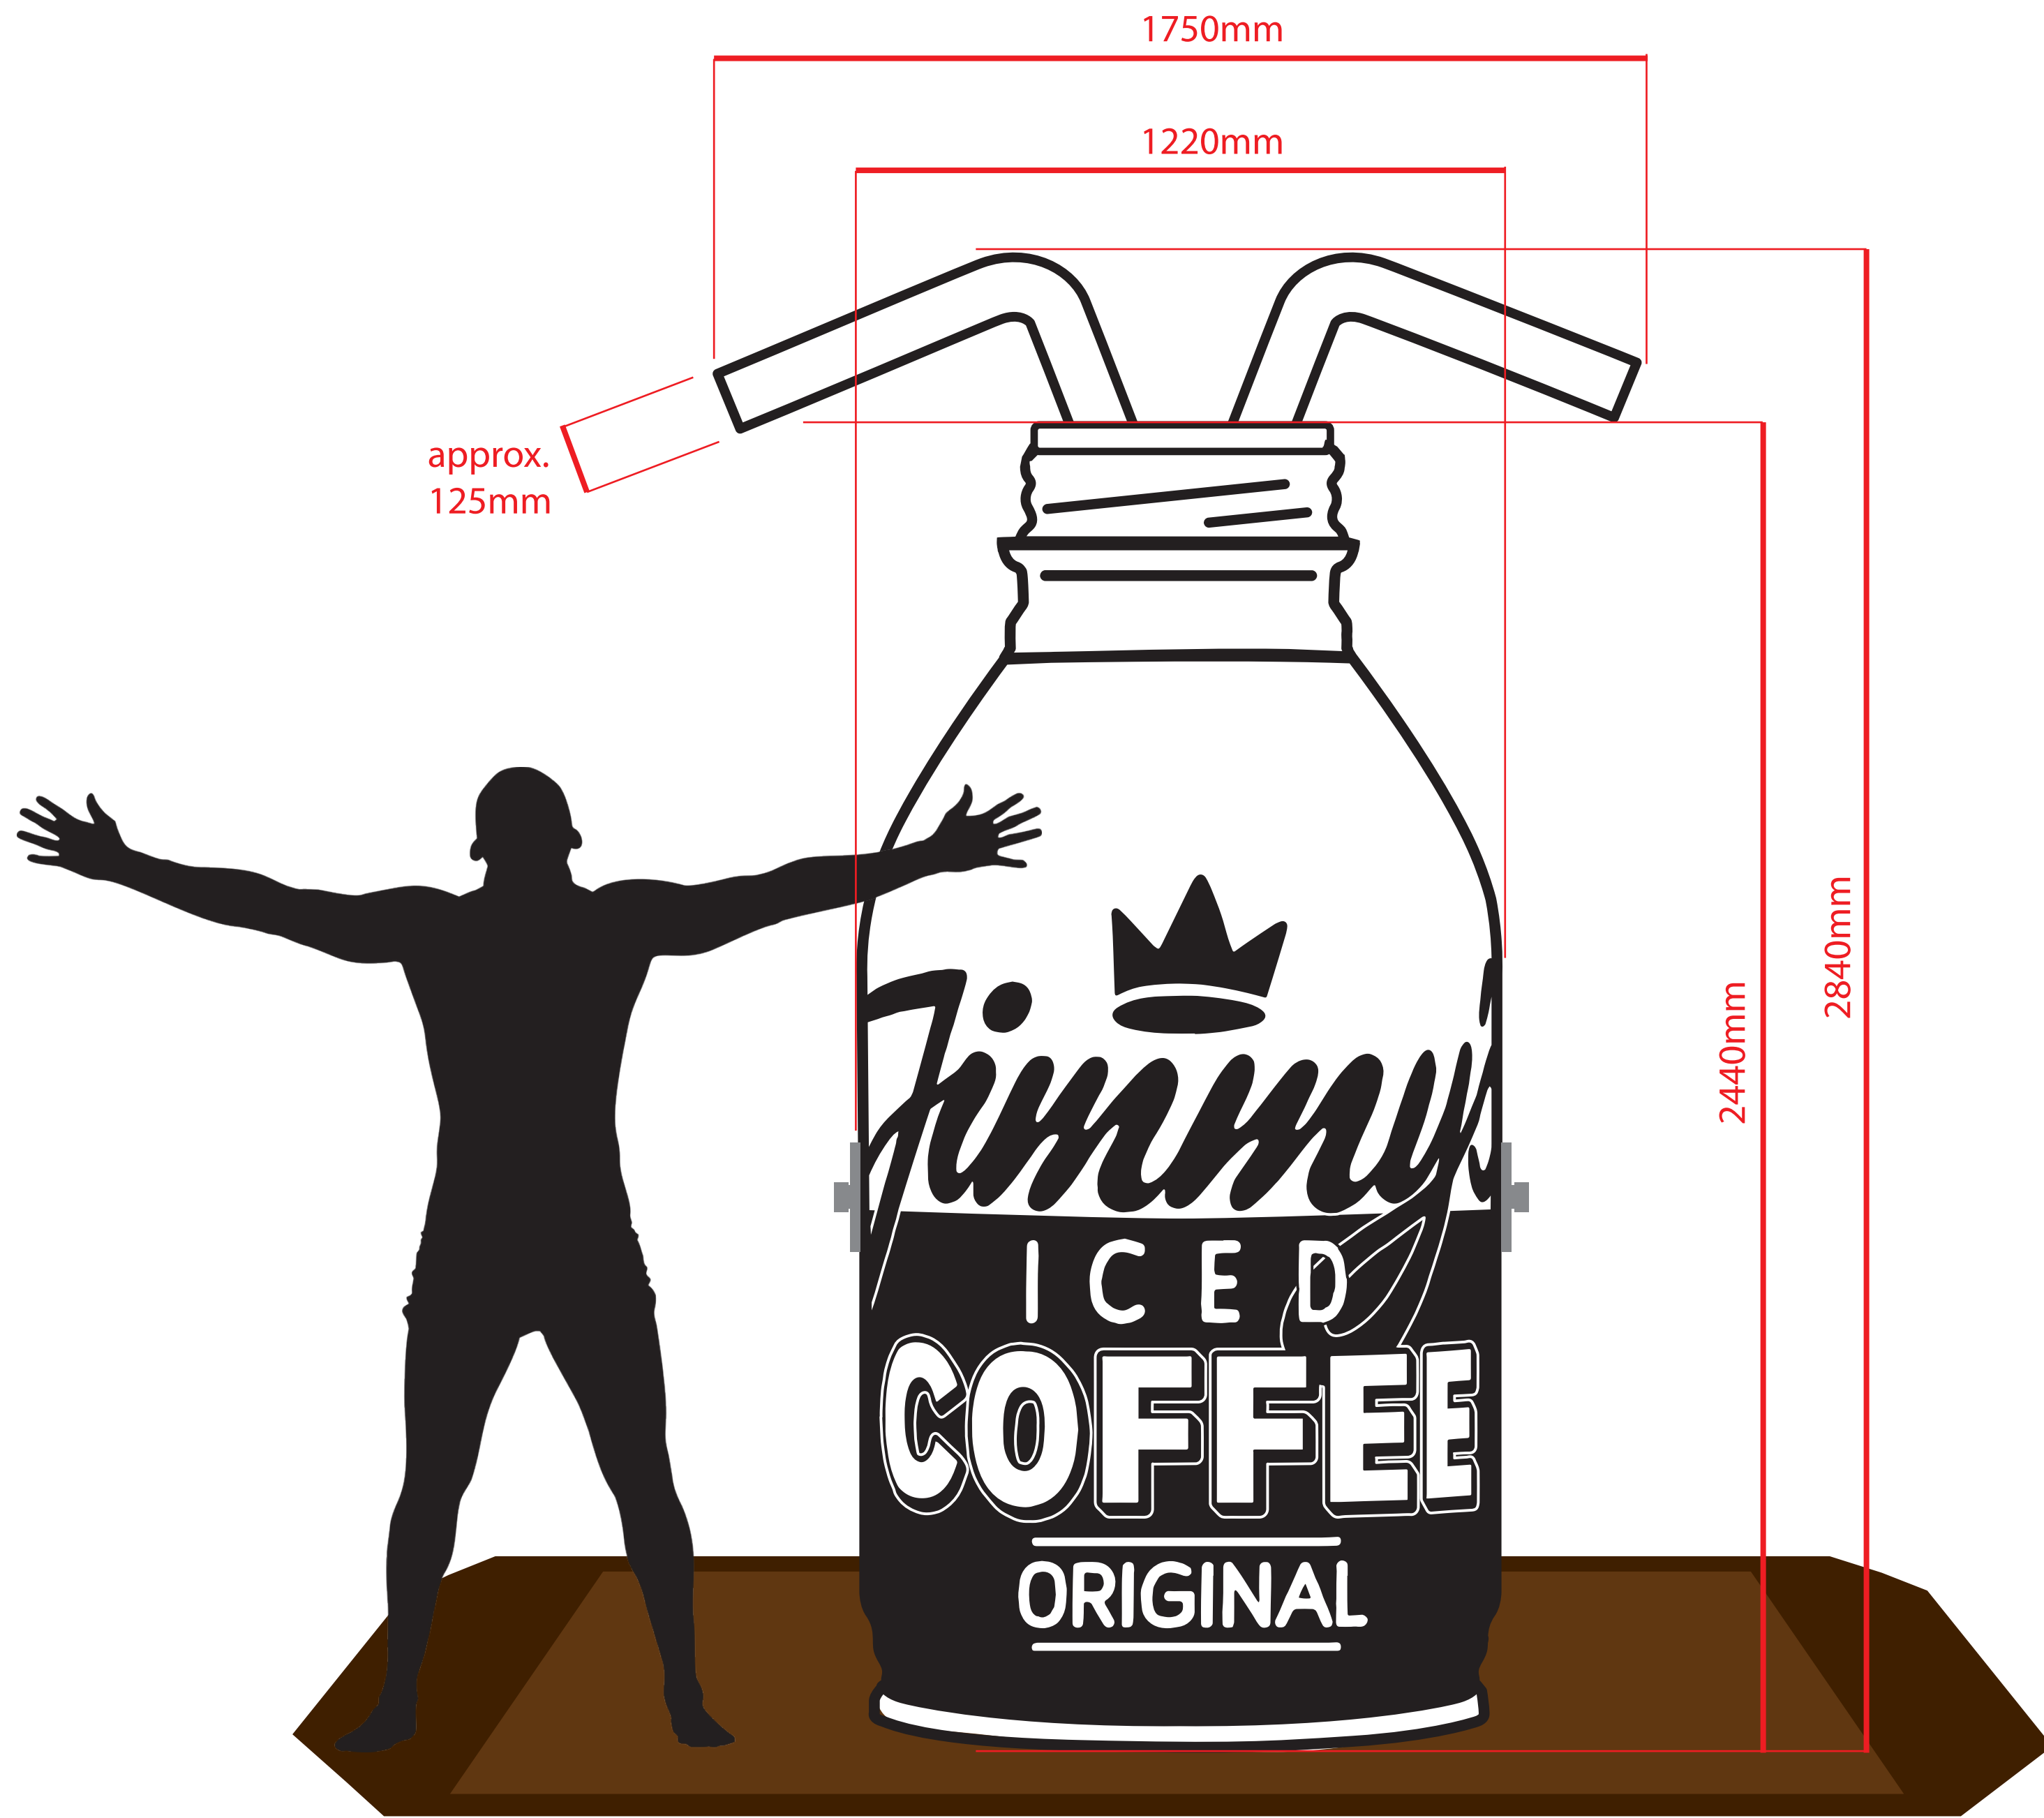

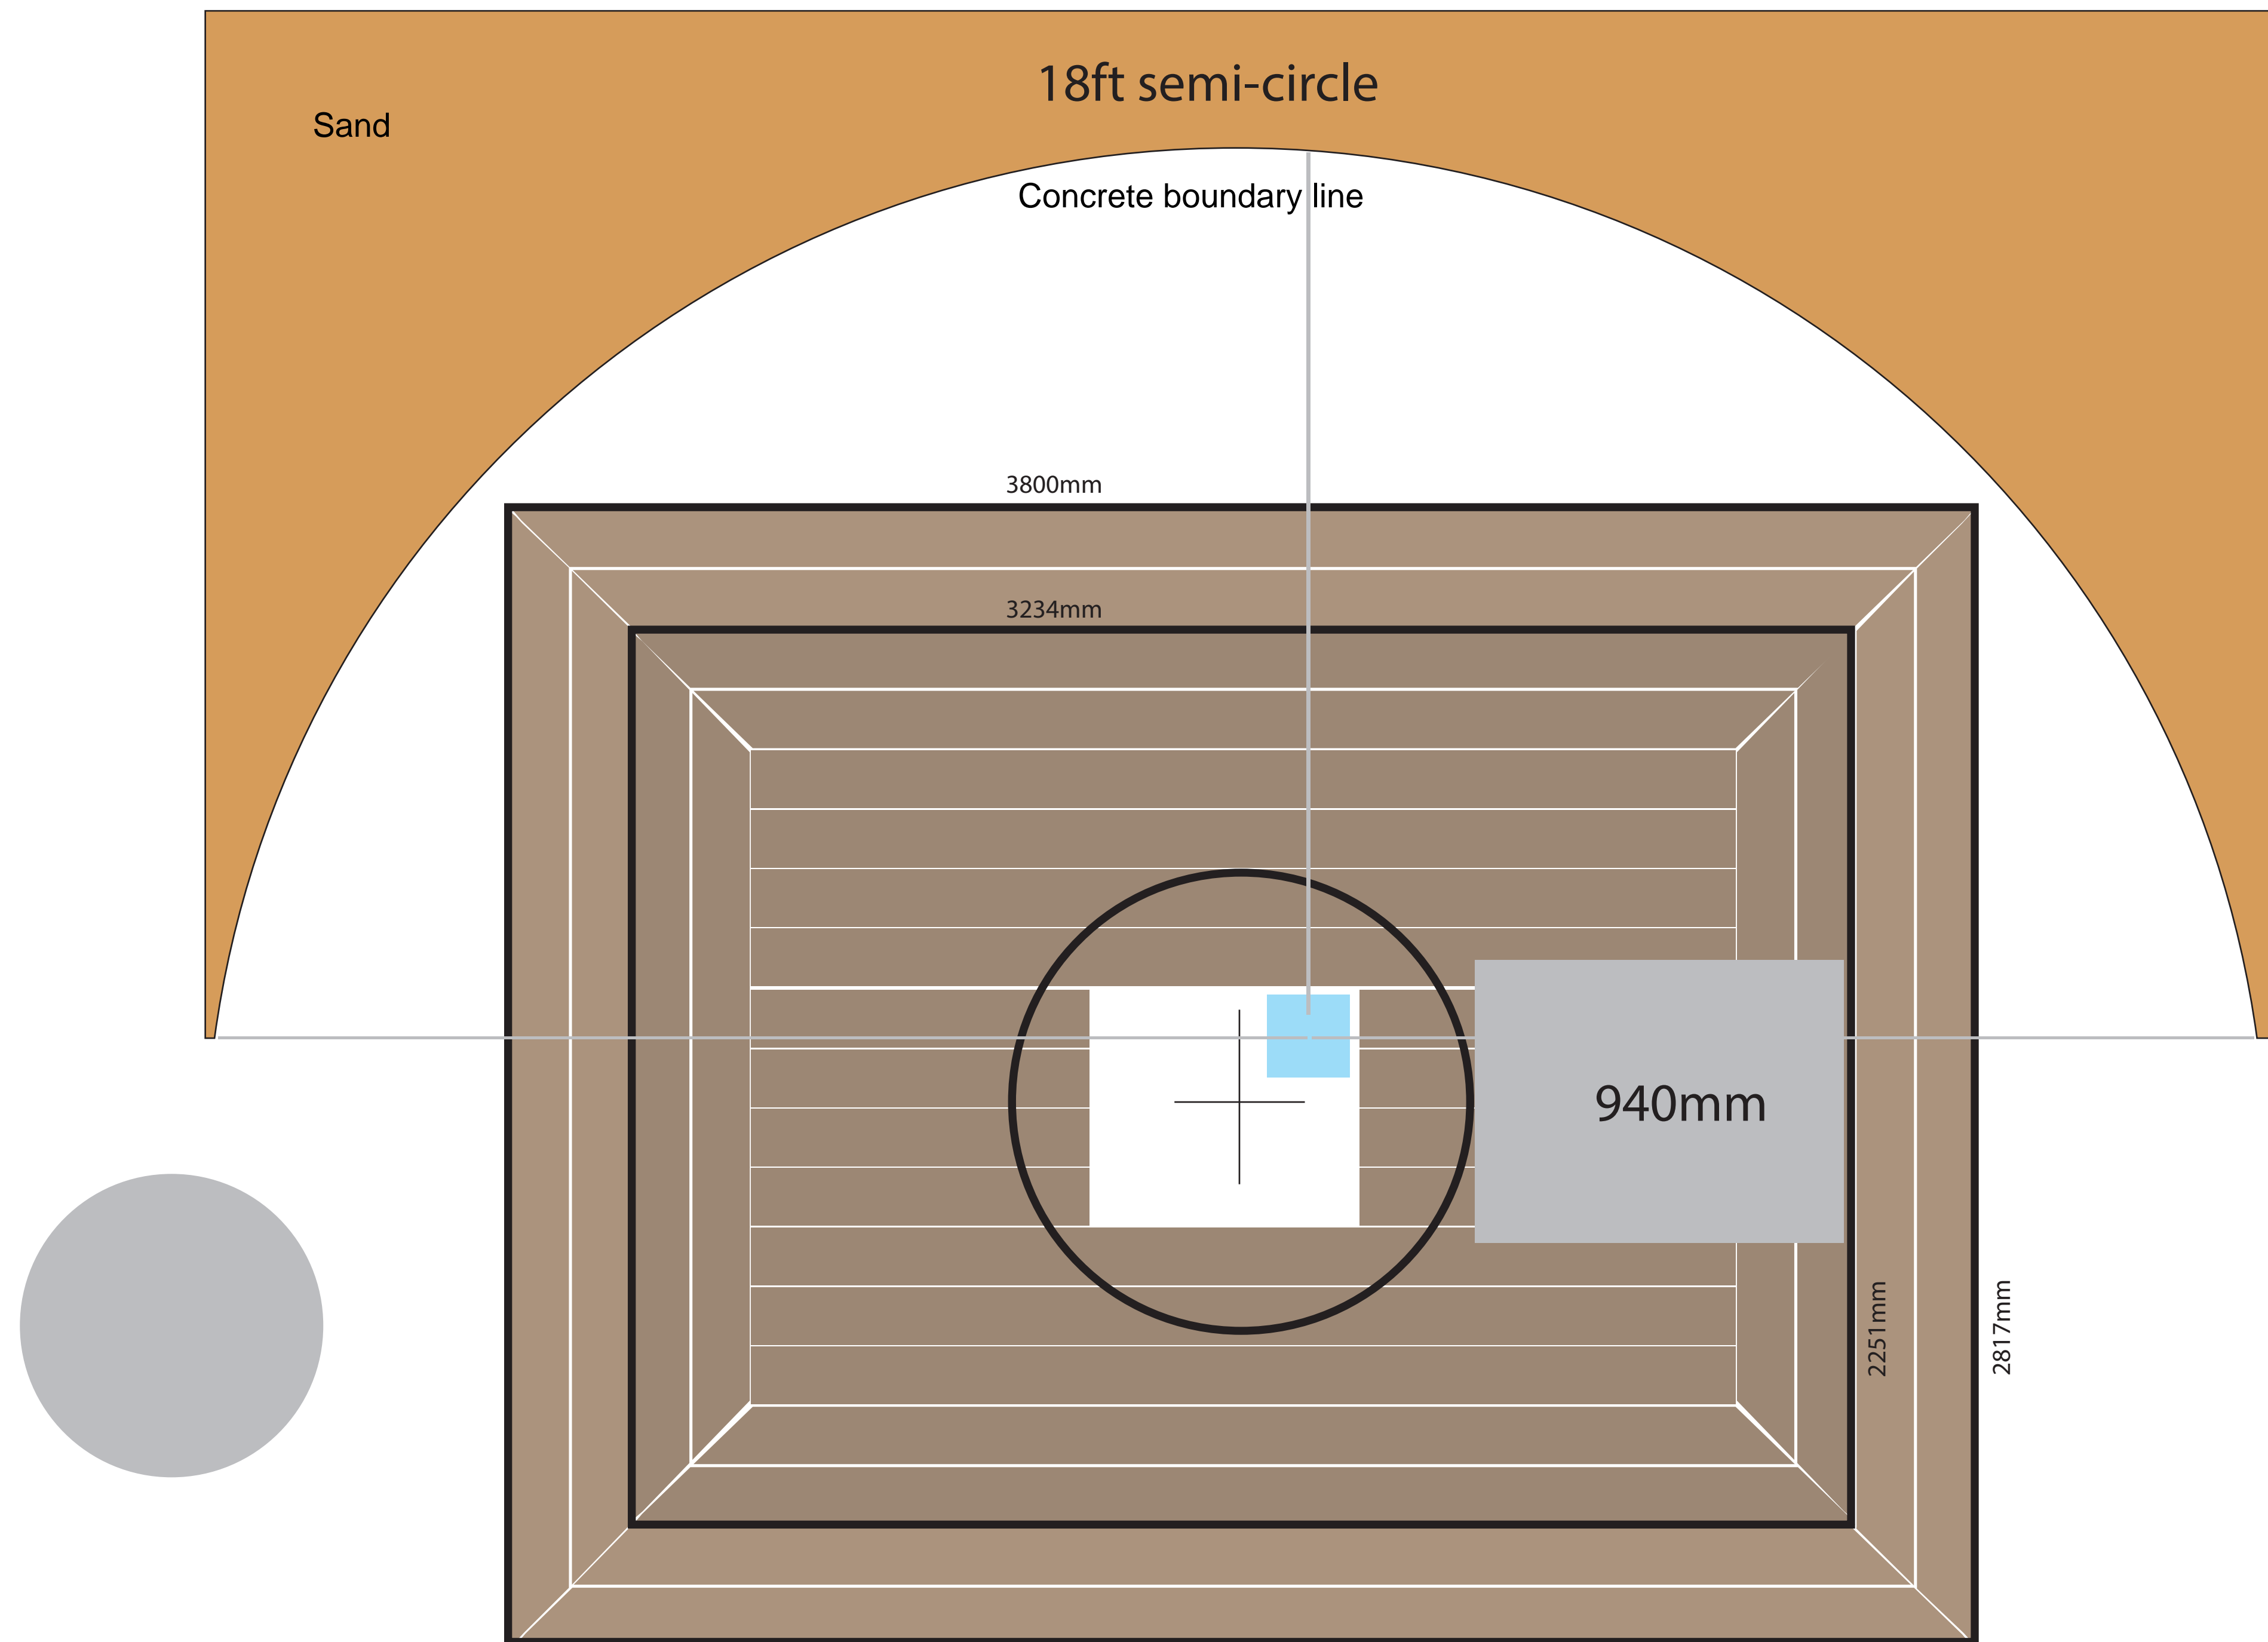


Blue Square - Original BCP Shower

White Square - Plumbing access hole in decking (sealed and locked within Bottlecan/shower structure)

Black Circle - Outline of Bottlecan/Shower structure.

Grey Circles - Existing concrete spheres

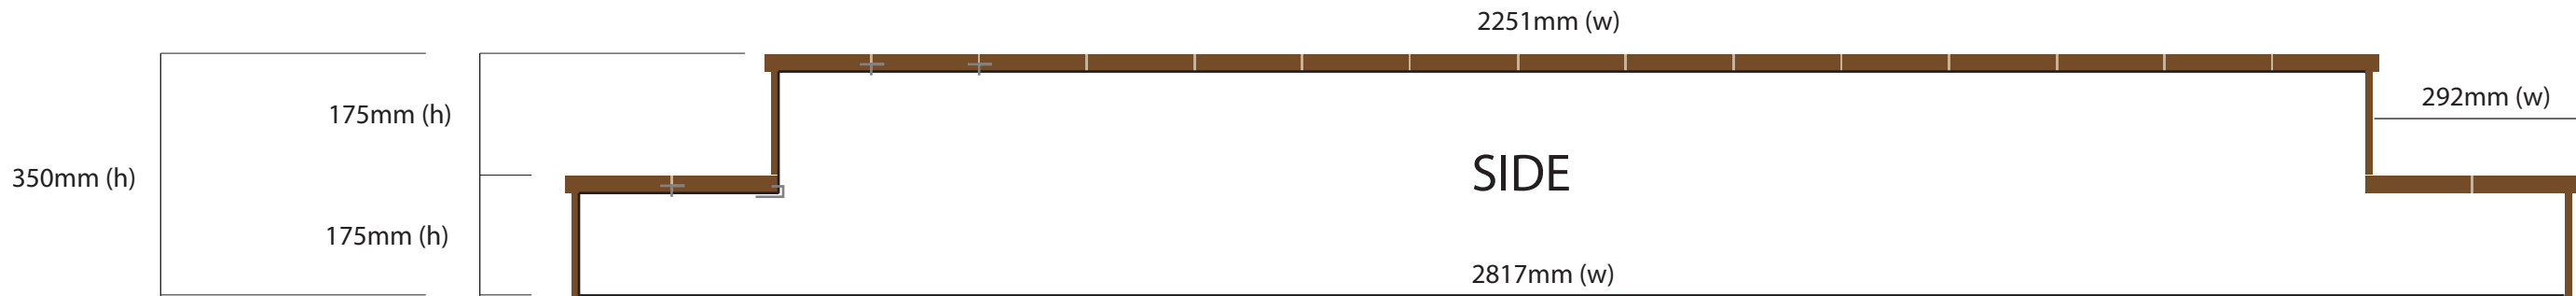

+Xmm (uneven floor)