



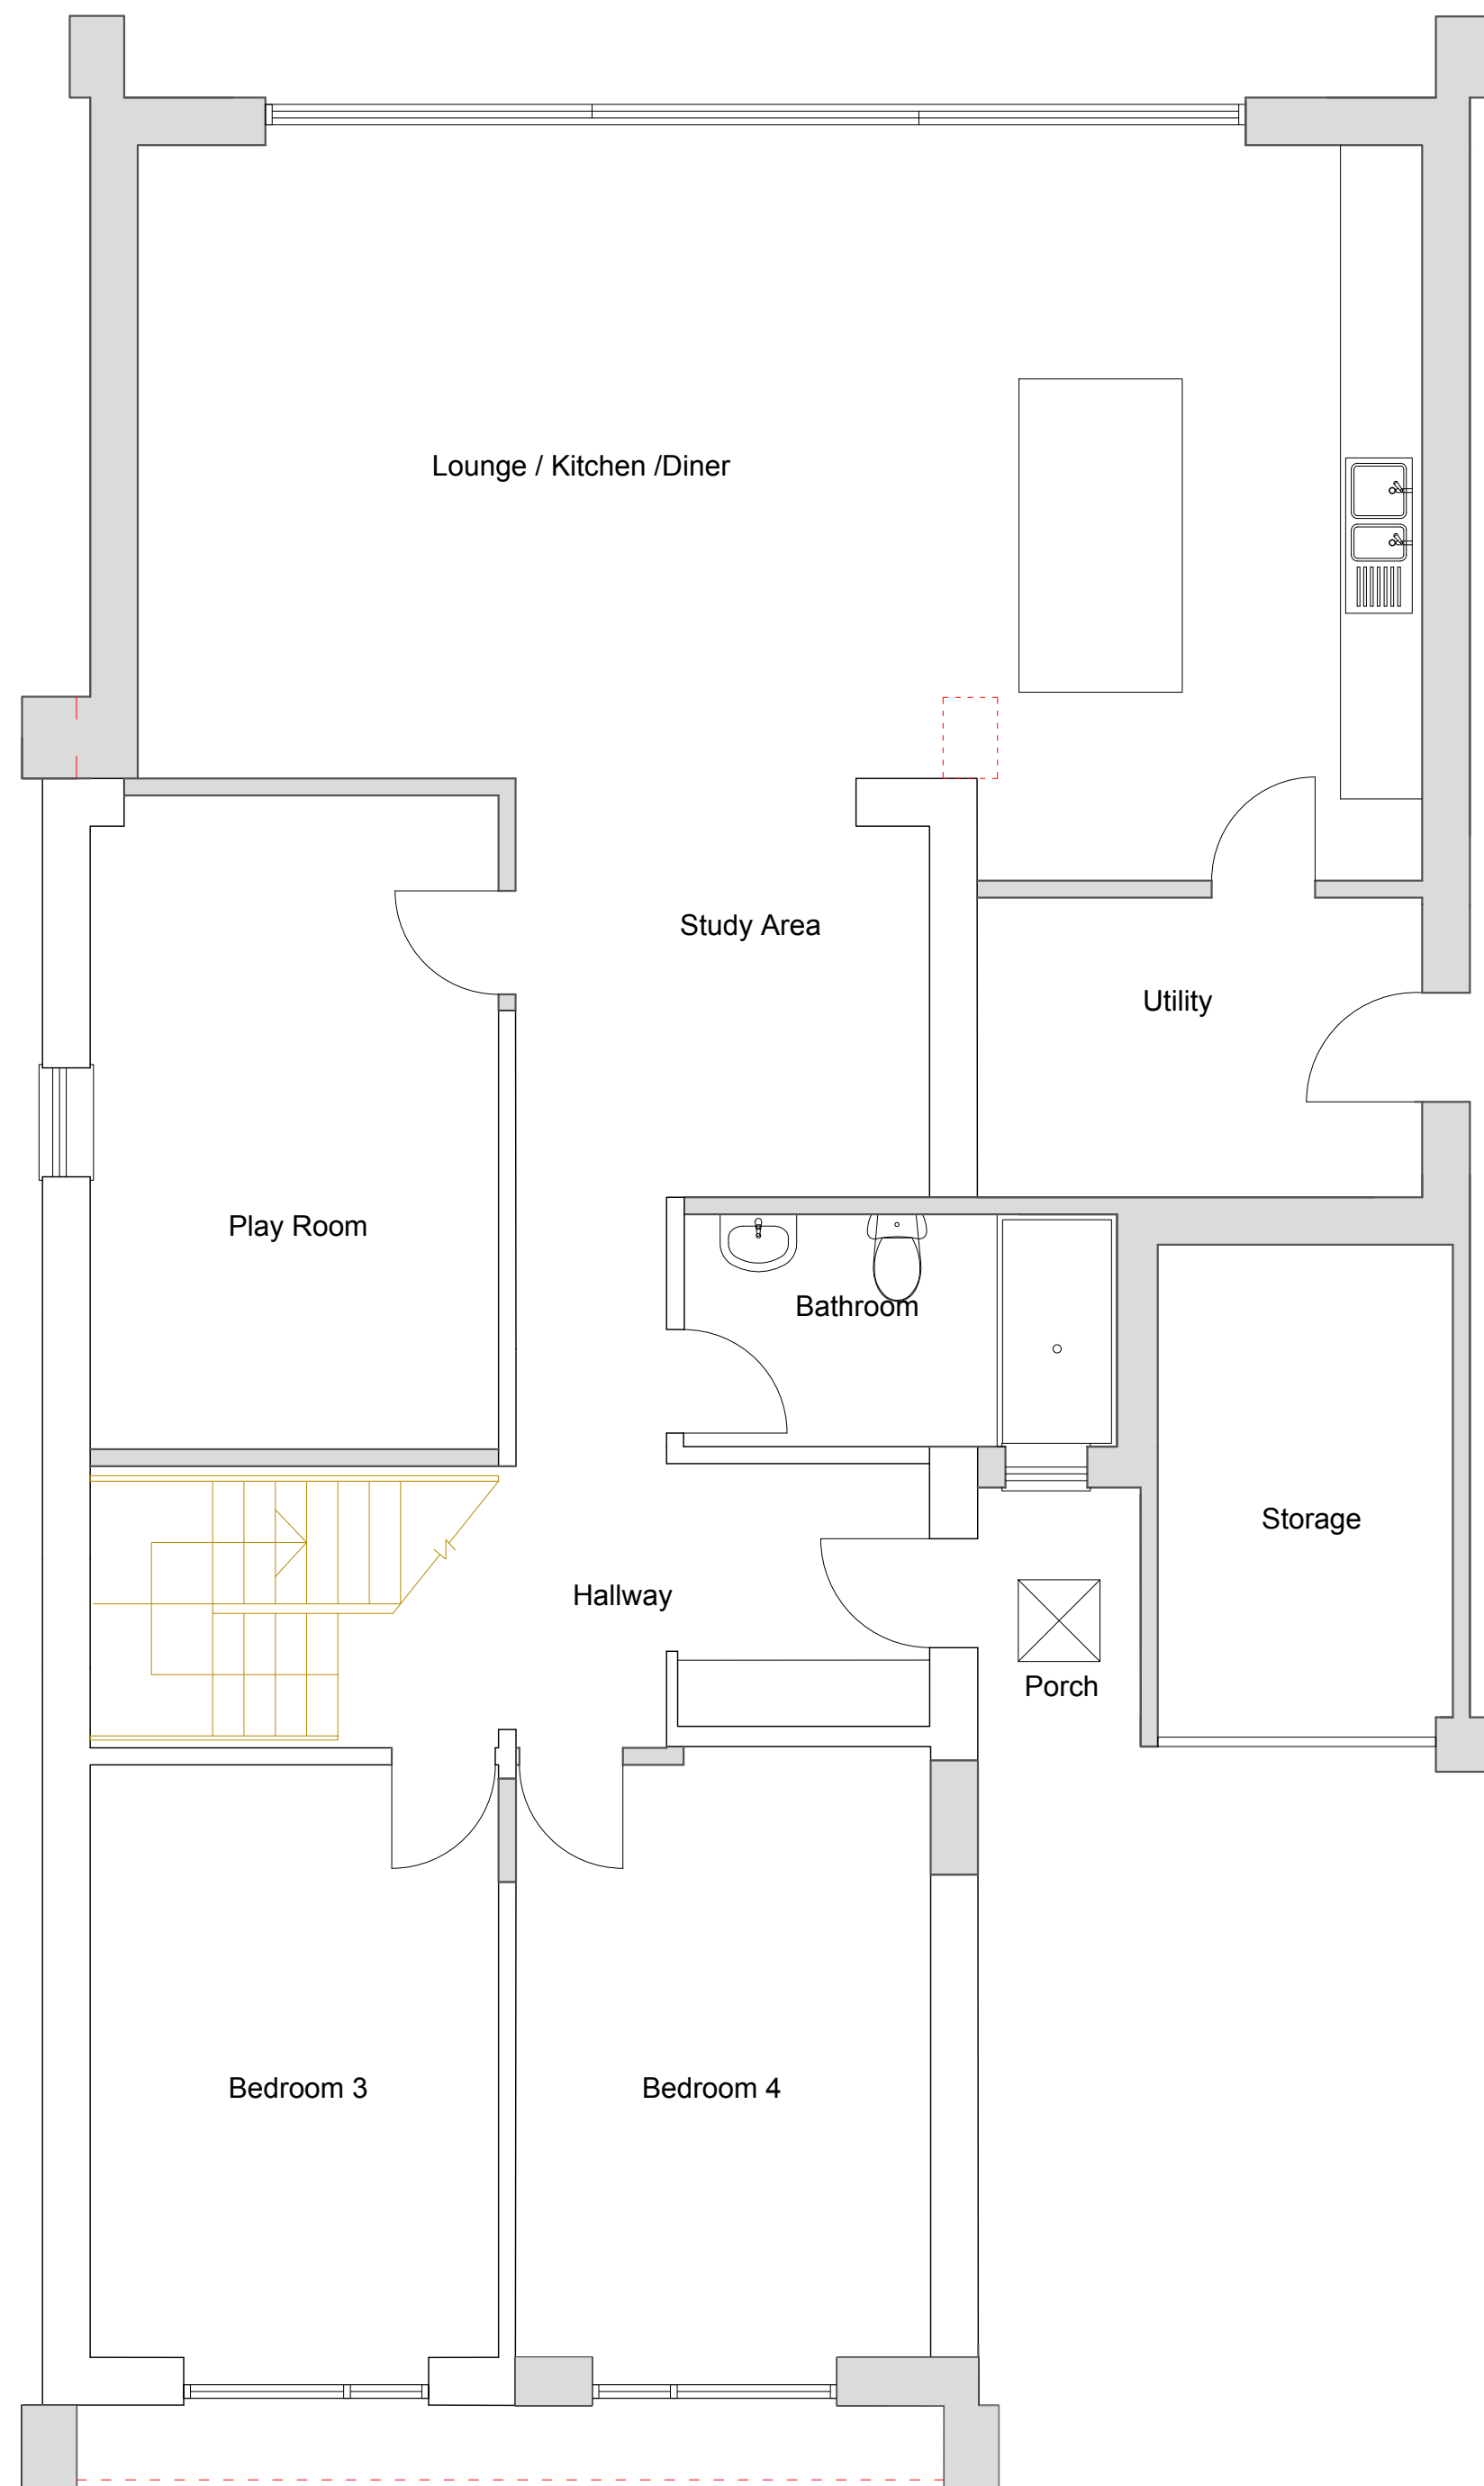


Proposed Ground Floor
Scale 1:50 @ A1

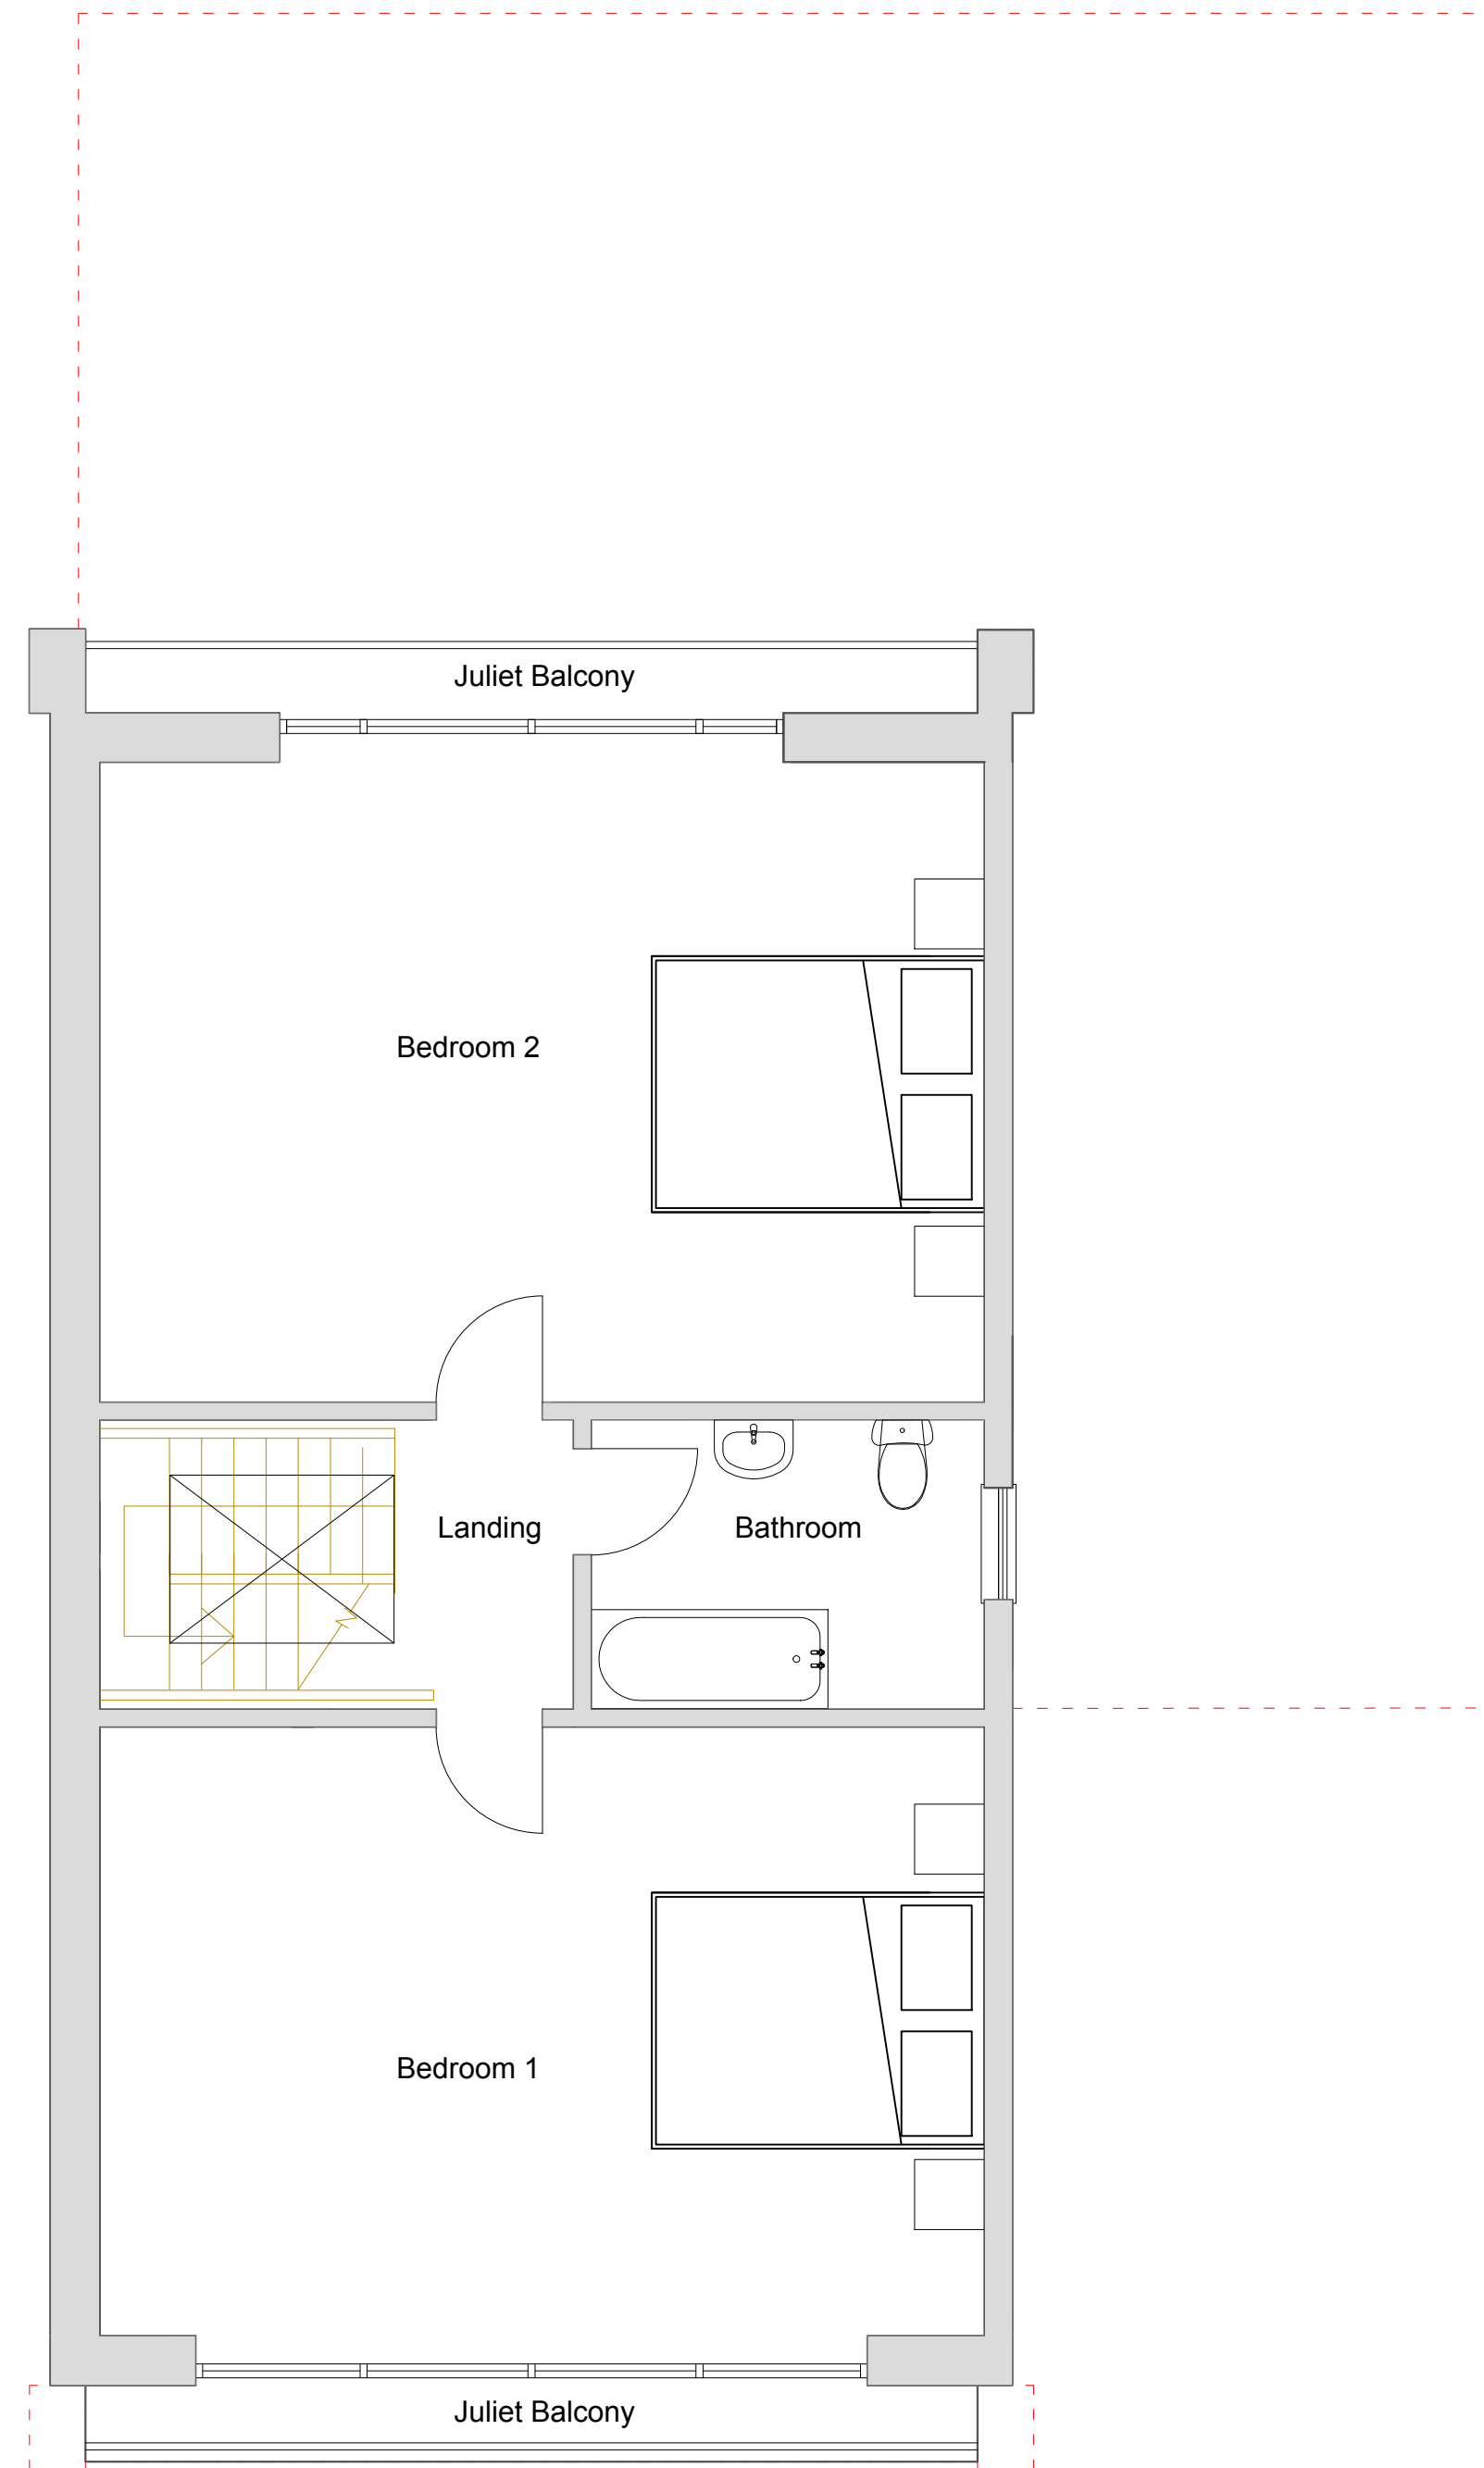

Proposed First Floor
Scale 1:50 @ A1

Scale Legend

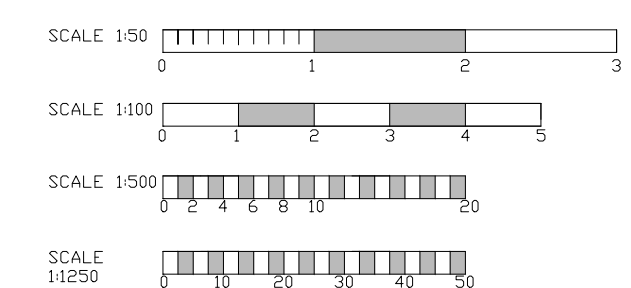

A COPYRIGHT 71D LTD. ALL RIGHTS RESERVED.
THIS DRAWING MAY NOT BE COPIED OR
RE-USED IN WHOLE OR IN PART, WITHOUT
THE WRITTEN CONSENT OF 71D LTD.
MEASUREMENTS TO CHECKED BY CONTRACTORS
ON SITE BEFORE COMMENCEMENT OF WORK.

Client : Mr & Mrs Lydka
Address : 44 Minterne Road,
Mudford, Dorset BH23 3LE
Project :Extension to ground floor
Title : Proposed plans

Drawing N.O : **PL JL S3 V5 2024**
Drawn By : Matthew Austin / 71DESIGN
Date : 13 / 05 / 2024
Scale : As indicated @ A1

71DESIGN
architectural services
Contact :Matt@71design.net
Tel : 07866497288