



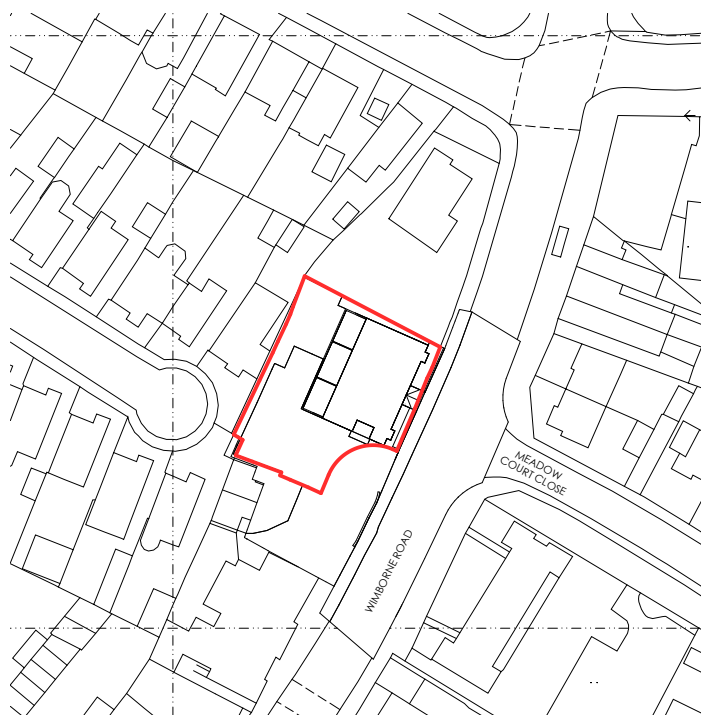

Location Plan

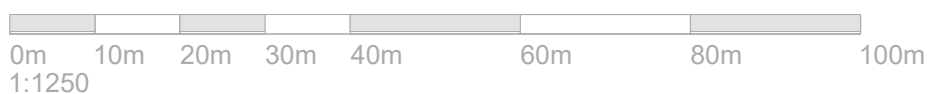

 UNION ARCHITECTURE info@union-arch.co.uk www.union-arch.co.uk north t: 0151 345 0405 south t: 01202 683 522	client	drawn JR	scale 1 : 1250	size A4
	address 1008B Wimborne Road Bournemouth, BH9 2DE	checked IF	title Location Plan	
	proj no. 23-103	date 19/06/24		
		status PL	dwg no. PL03	revision